



Legend


- Edge of Concrete
- Vertical Element
- Square Grind Edge
- - - - - Toe of Slope
- · · · · Tangent Line

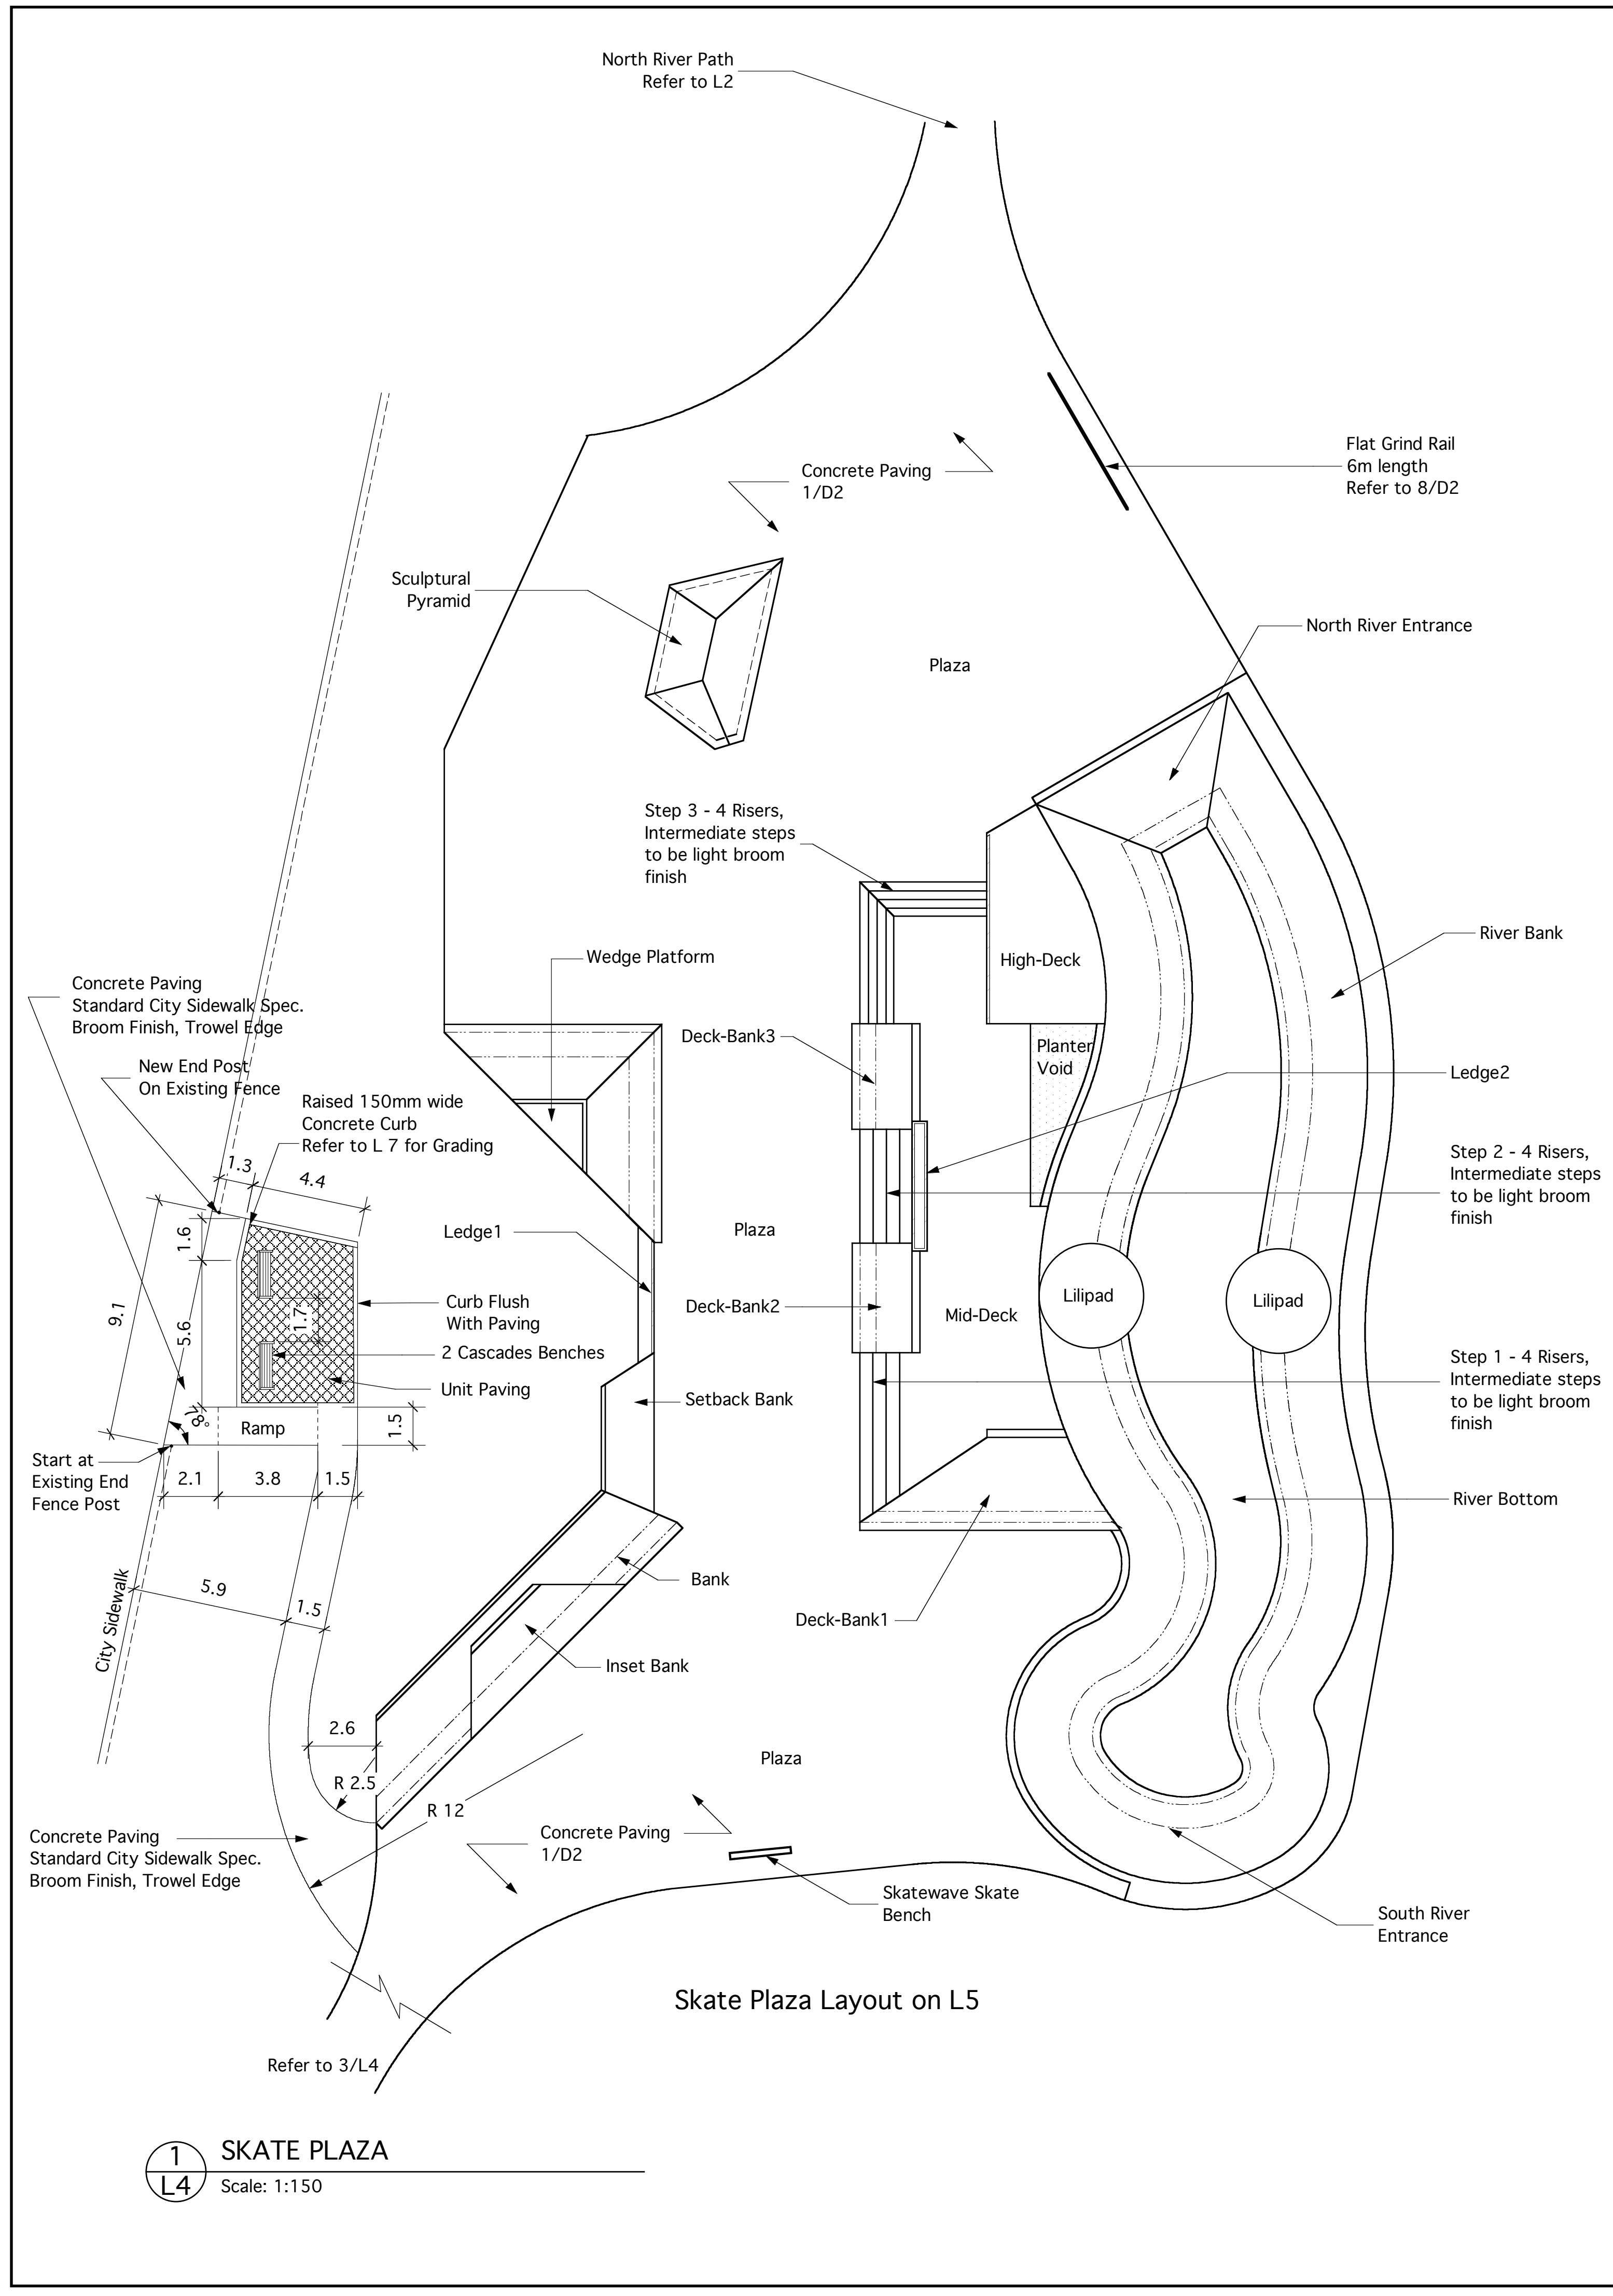

1 SKATE PLAZA
 L4 Scale: 1:150

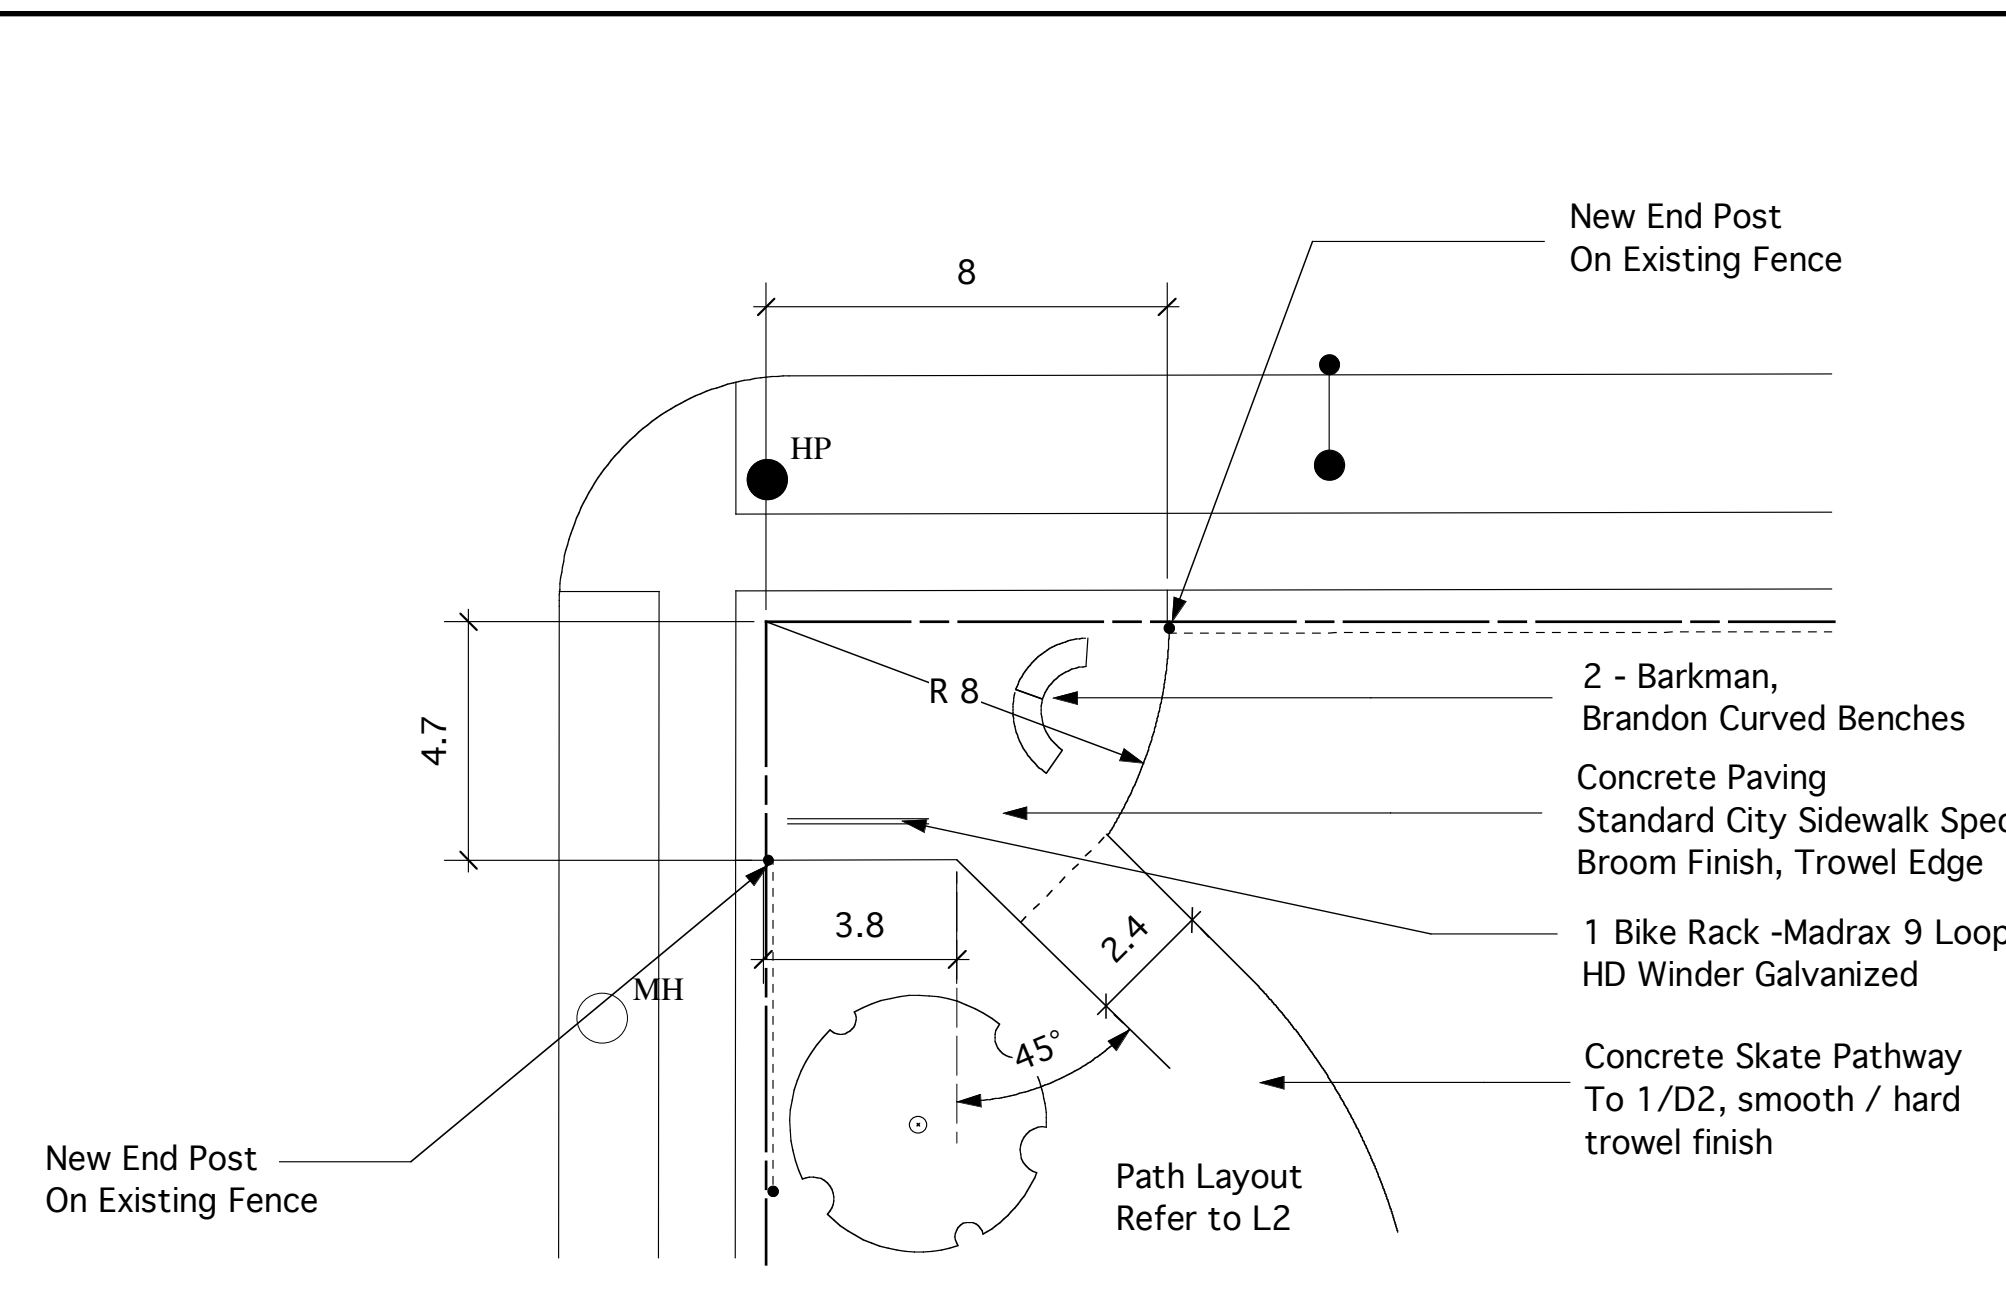

2 NORTH ENTRANCE COURT
 L4 Scale: 1:150

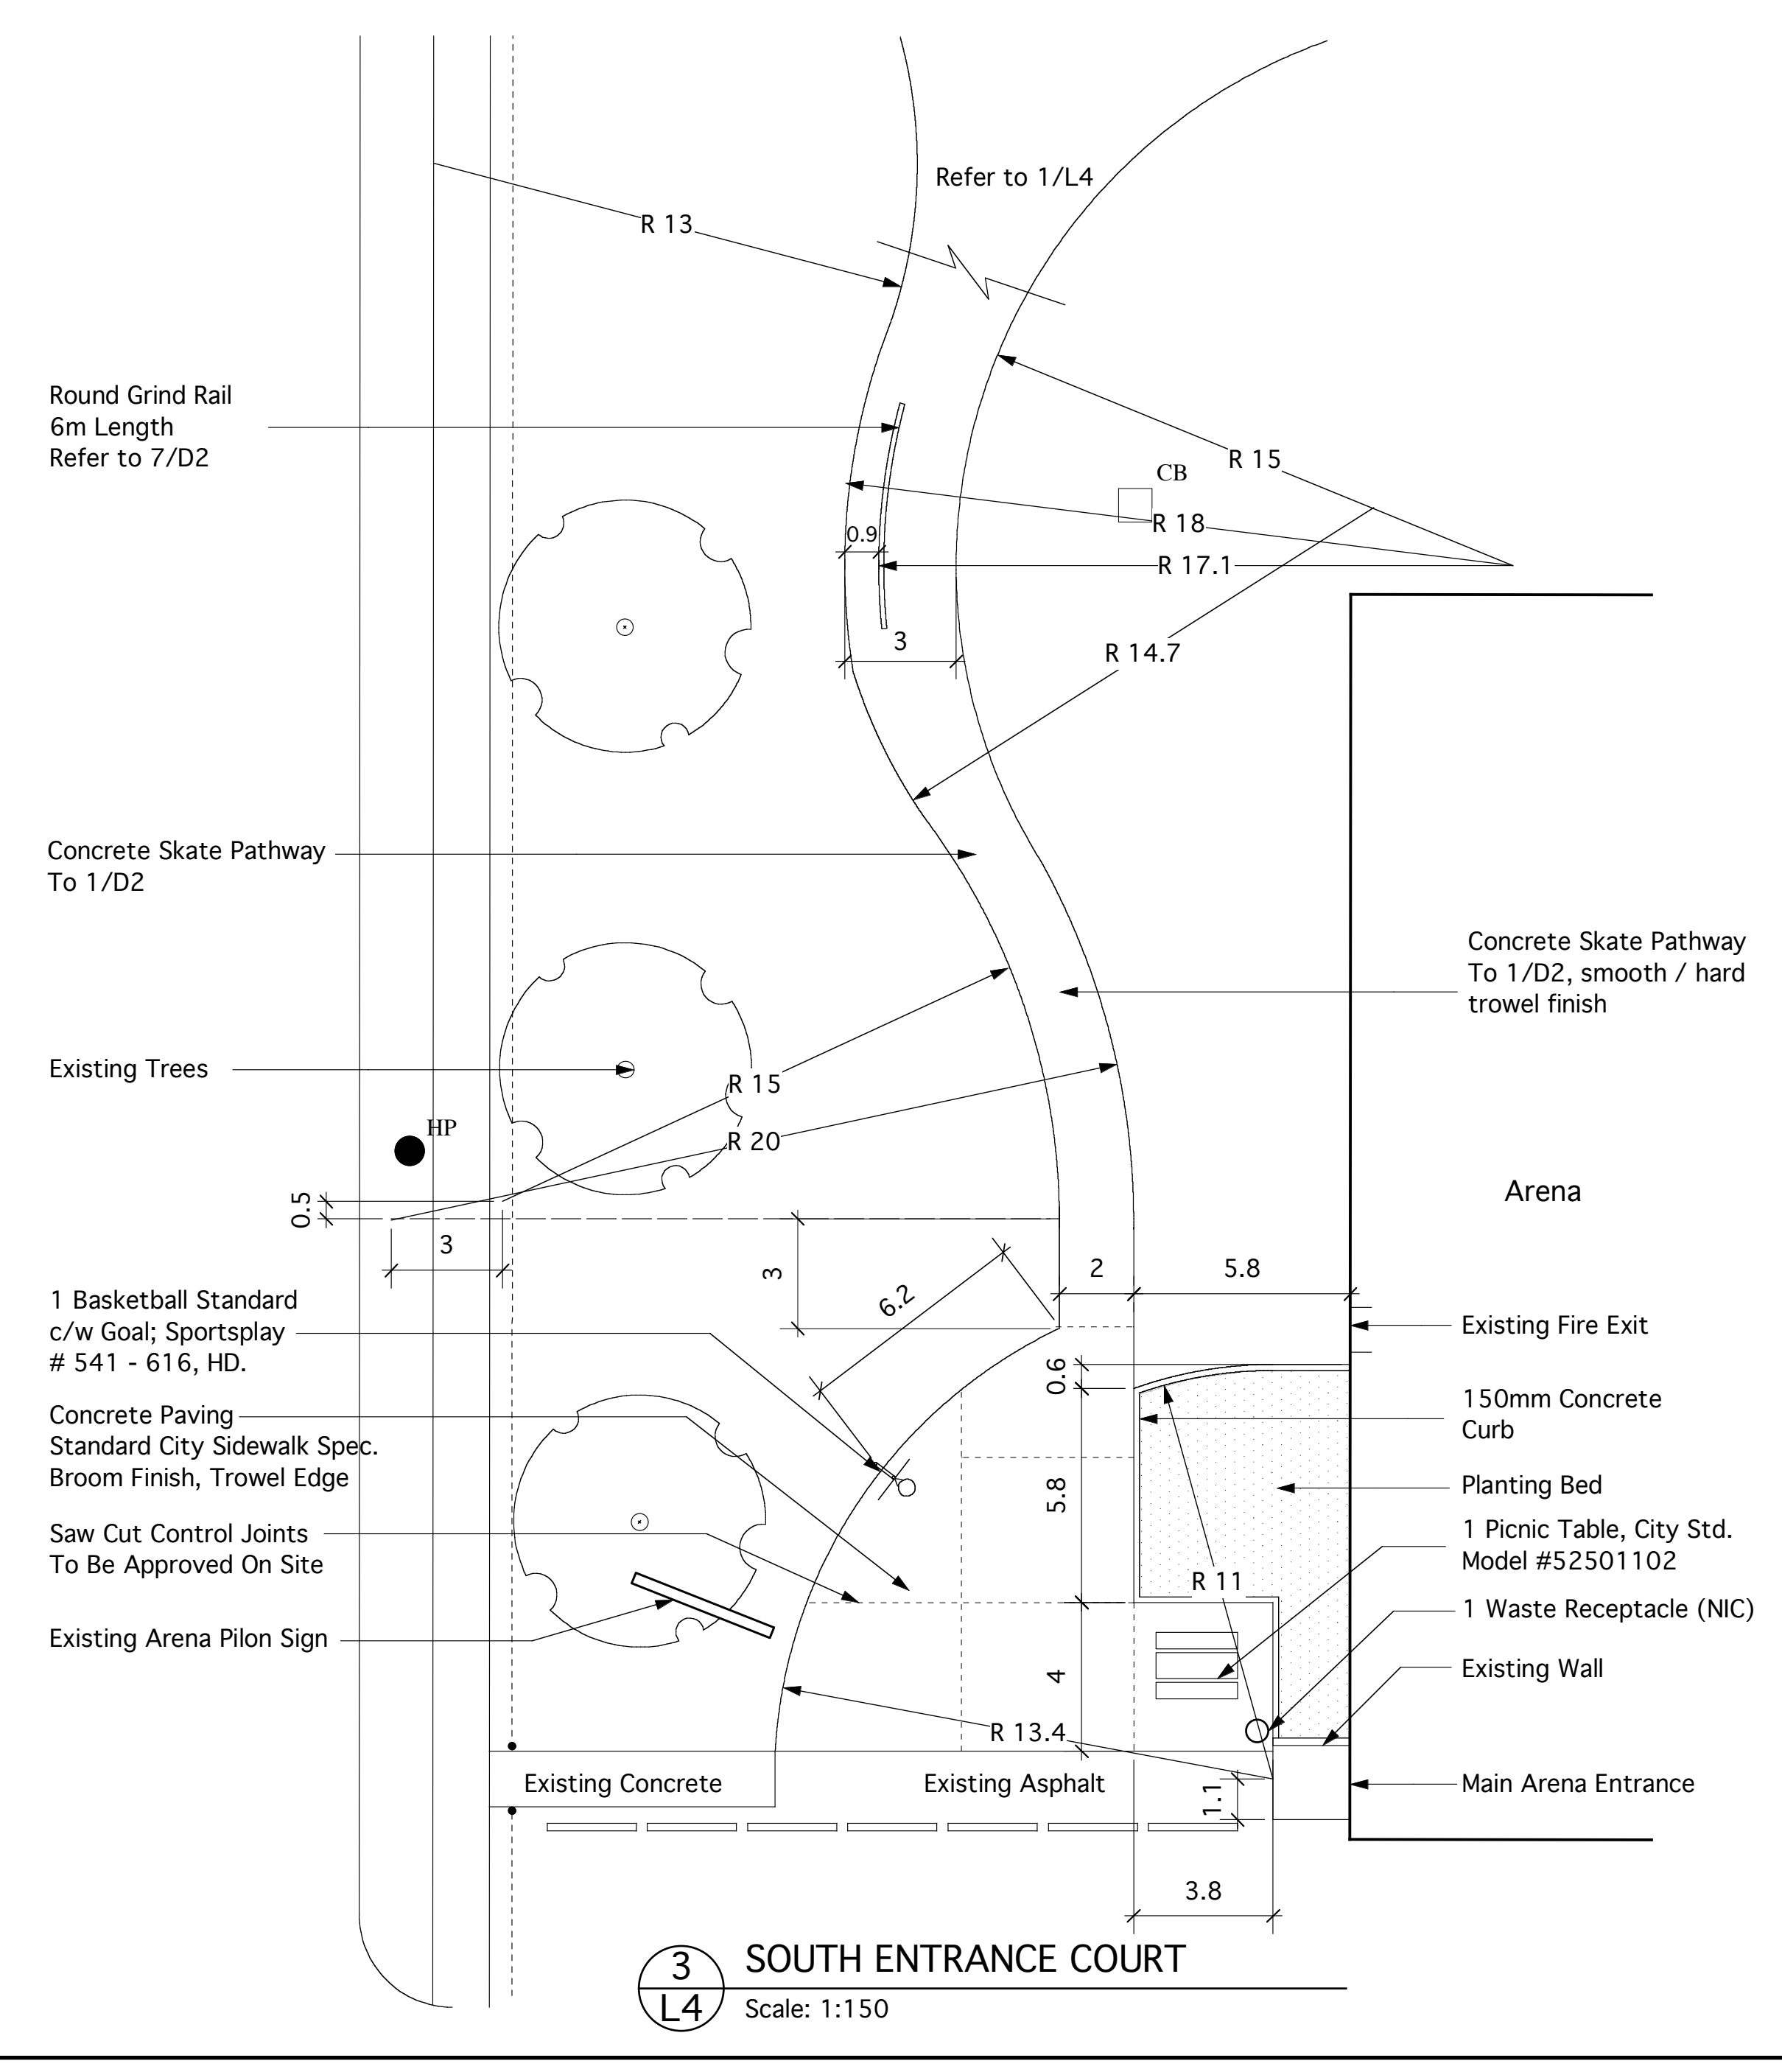


3 SOUTH ENTRANCE COURT
 L4 Scale: 1:150

DO NOT SCALE DRAWINGS

revision	description	date
5		
4	Released for Tender	15-09-06
3	99% Review	6-09-06
2	90% Review	24-08-06
1	70% Review	27-07-06
0		

SARGENT PARK SKATEPARK
 WINNIPEG, MANITOBA

approved by: _____
 designed by: _____
 drawn by: LLW/MM date: 25 August 2006

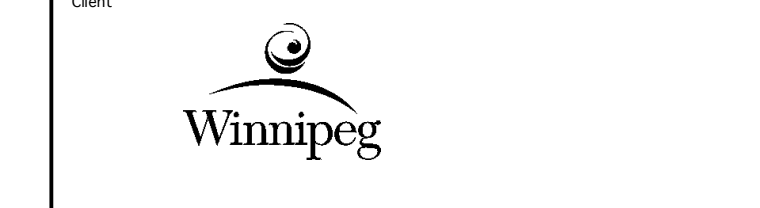

SKATE PARK & ENTRANCE COURTS

project no.	sheet	revision no.
0517	L4	0