


GUIDELINES FOR THE PLANTING OF BOULEVARD TREES

SCDP-3 - DECIDUOUS BALLED & BURLAPPED TREE PLANTING

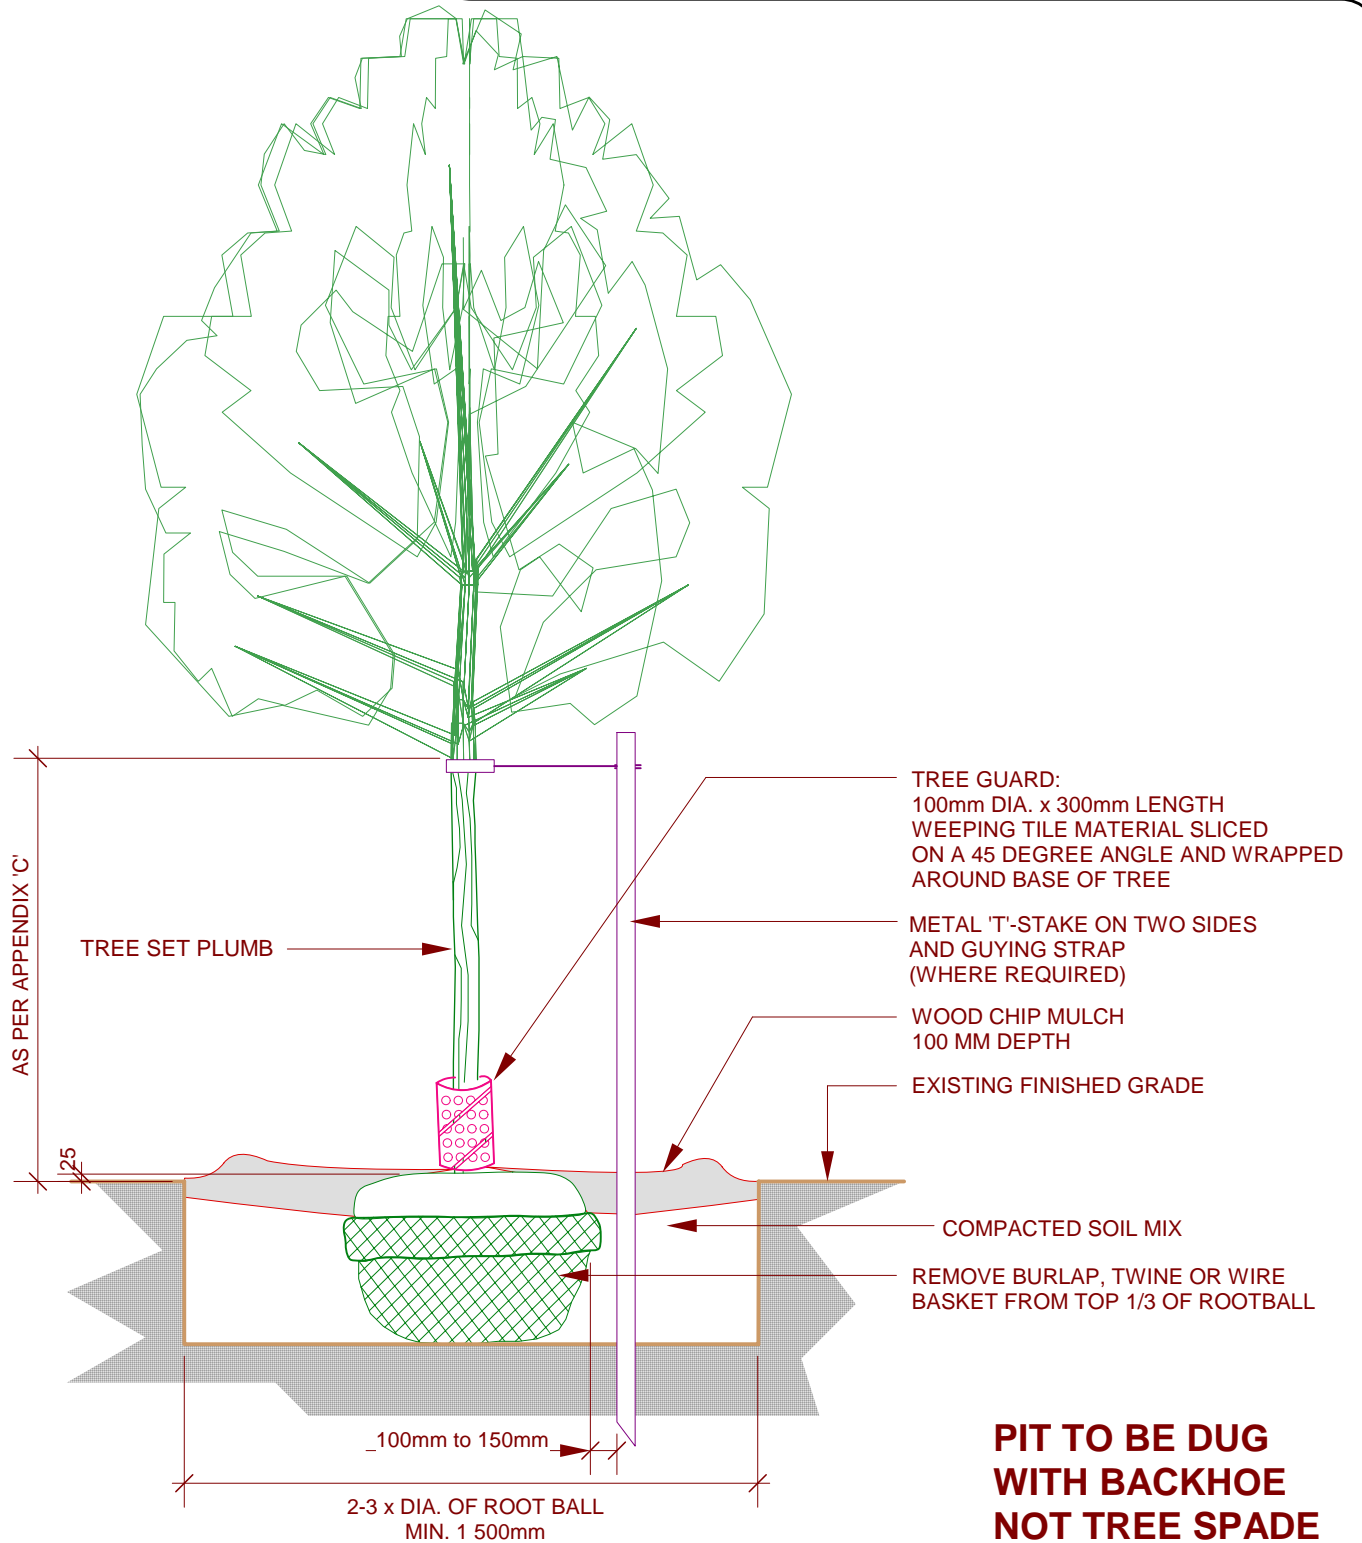

Tree Detail-04a.2_v11.mcd

NOT TO SCALE

NOV 4/05

VC/rev'd.SF

THE CITY OF WINNIPEG

Planning, Property and Development Department

Planning and Land Use Division

Unit 15 - 30 Fort Street, Winnipeg, MB, R3C 4X5

