


PLAN

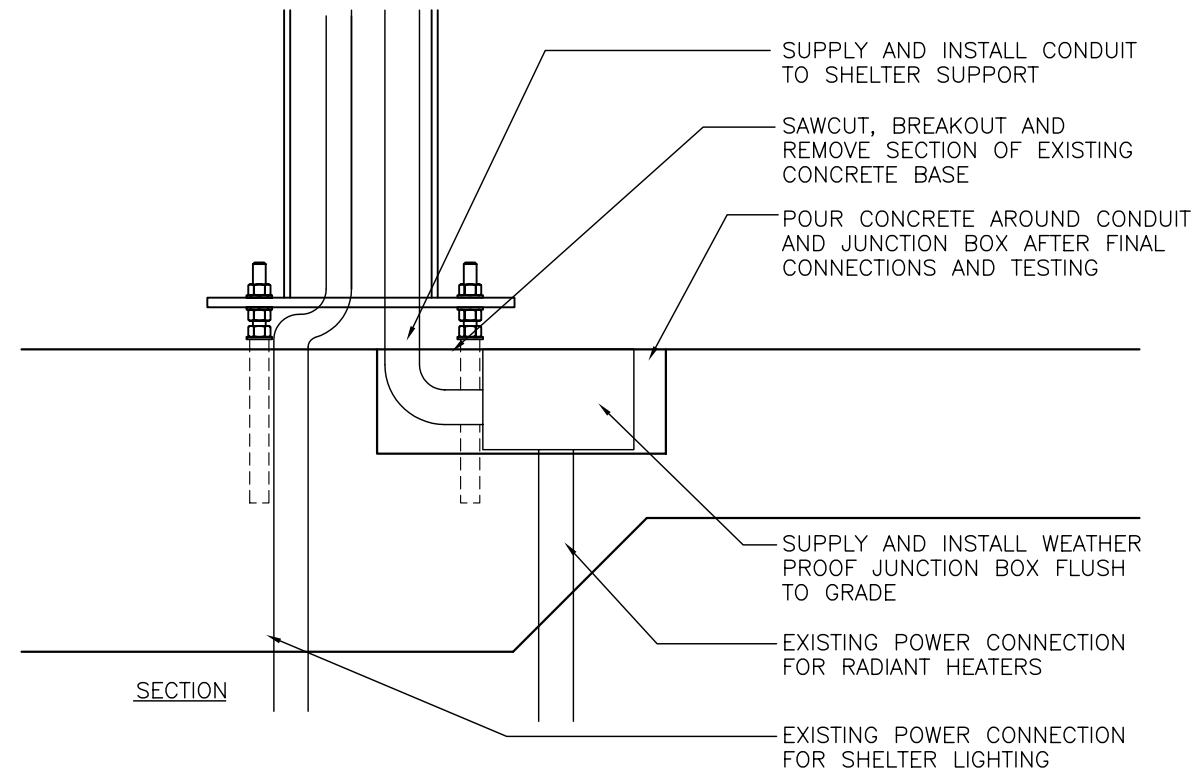

JUNCTION BOX DETAIL FOR ELECTRICAL CONNECTION OF RADIANT HEATERS ON EXISTING SHELTER BASES