



28000

14000

BOAT STORAGE AREA

PARTS STORAGE

MECHANICAL ROOM

CAP FOR FUTURE SINK

C.O. 75 ϕ

F.D.

38 ϕ

100 ϕ

C.O.

75 ϕ

DCW

F.F.D.

CAP


25 ϕ

2400mm BELOW GRADE (TYP)

BY MECHANICAL

FUTURE SERVICE CONNECTION BY OTHERS

1 FLOOR PLAN

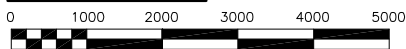

SCALE: 1:50mm (FULL SIZE)
1:100mm (11"x17")

GENERAL NOTES:

1. CONFORM TO CANADIAN PLUMBING CODE AND ALL LOCAL CODES AND AUTHORITY HAVING JURISDICTION FOR DESIGN, SUPPLY AND INSTALLATION OF PLUMBING AND VENT SYSTEM. VENT CONCEALED INSIDE WALLS ACCORDING TO CODE.
2. RUN PIPING IN SUCH A MANNER TO AVOID ANY STRUCTURAL, ELECTRICAL AND MECHANICAL INTERFERENCES. CONFIRM CHANGES WITH CONTRACT ADMINISTRATOR.
3. CONFIRM ADEQUATE PIPE SLOPE EXISTS FOR NEW DRAINAGE PIPING.
4. PROVIDE TRAP PRIMERS FOR ALL NEW FLOOR DRAINS.
5. INSULATE PIPING.
6. PROVIDE ALL CUTTING AND PATCHING REQUIRED FOR NEW PIPING.

KEY NOTES:

- 1 PROVIDE DRAINAGE ROUGH-IN FOR FUTURE WASHROOM. CAP OR PLUG OPENING.
- 2 PROVIDE 25mm ϕ DOMESTIC WATER LINE INTO BUILDING C/W FROST BOX. CAP LINE AT EACH END.
- 3 PROVIDE FLOOR DRAIN ONLY FOR HEATING OPTION 1. PROVIDE A TEMPORARY CAP FOR FLOOR DRAIN.

LEGEND:

- UNDER SLAB DRAIN LINES
- F.D. FLOOR DRAIN
- DCW DOMESTIC COLD WATER
- ISOLATION BALL VALVE
- C.O. | | CLEANOUT
- CAP OFF
- P 1 FLOOR DRAIN
- P 2 FUNNEL FLOOR DRAIN

KGS FILE NO.: P:\PROJECTS\2006\06-0107-17\MECH\DWGS\06-0107-17M001.dwg
PLOT SCALE: 1:1

APEGM
Certificate of Authorization
KGS Group
No. 245 Expiry: April 30, 2007

B.I.M. ELEV.	NO.	REVISIONS	DATE	BY
	0	ISSUED FOR TENDER	NOV.16/06	PSS

KGS GROUP CONSULTING ENGINEERS & PROJECT MANAGERS
WINNIPEG (204) 896-1209
THUNDER BAY (807) 345-2233

DESIGNED BY PSS	CHECKED BY RBB
DRAWN BY VJH	APPROVED BY
HOR. SCALE VERTICAL AS NOTED	RELEASED FOR CONSTRUCTION

PROVINCE OF MANITOBA
P.S. SILVA
Member 21131
CONSULTANT DRAWING NO. 06-0107-17M1

THE CITY OF WINNIPEG
PLANNING PROPERTY AND DEVELOPMENT
Winnipeg SERVICES DEPARTMENT

RIVER PATROL BOAT STORAGE BUILDING
PLUMBING PLAN

SHEET 1 OF 8
CAD FILE DRAWING NUMBER 06-107-17M001.dwg
PROJECT NUMBER 2005-081