


TITLE

WALKWAY & TIMBER EDGING DETAIL

SCD-626a

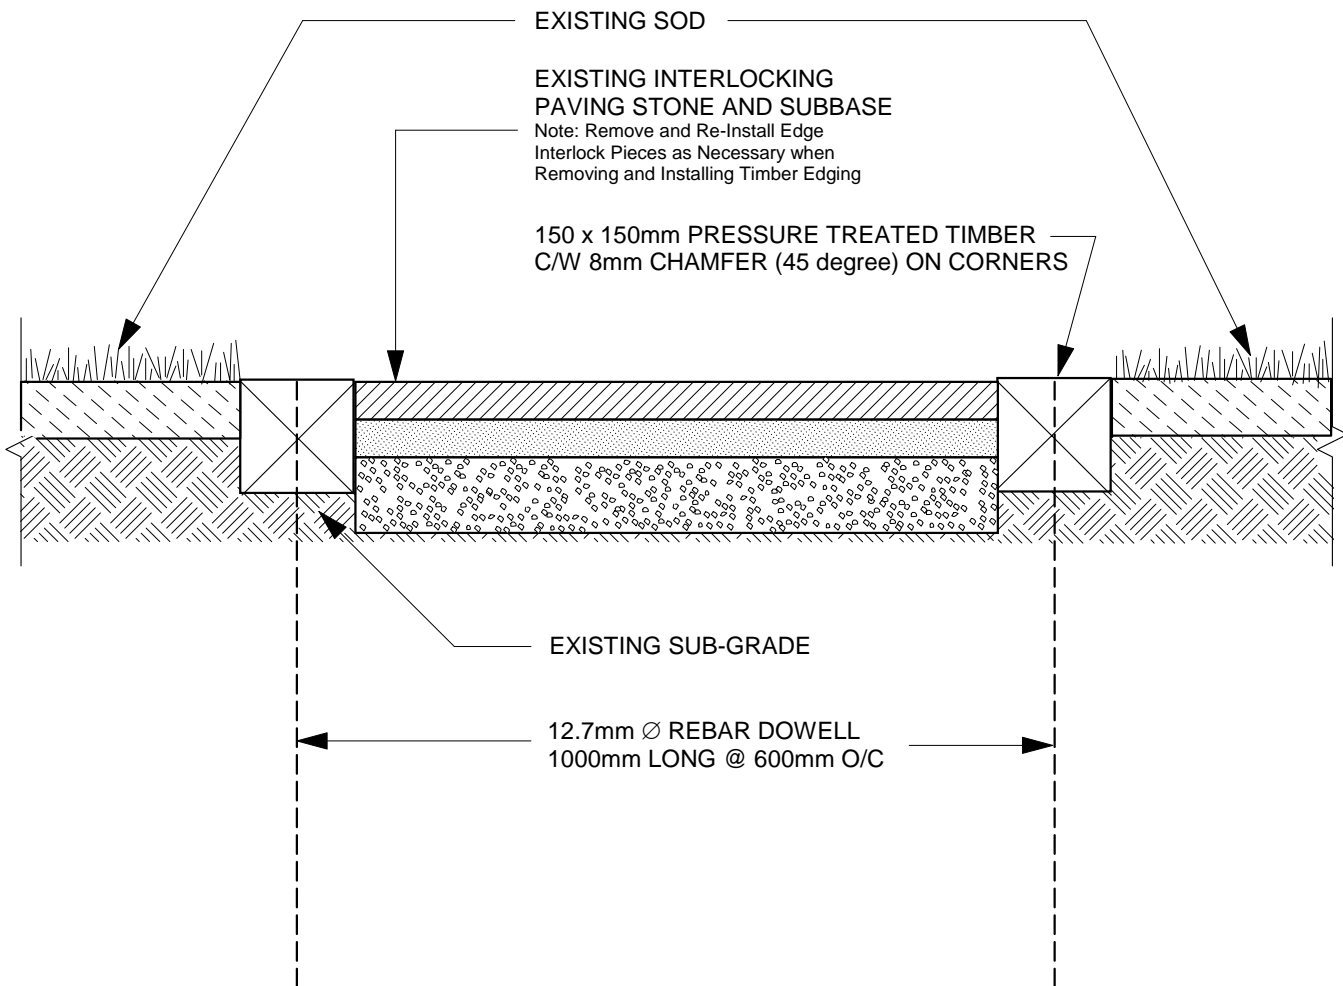

NOTE:
ALL DIMENSIONS SHOWN
ARE IN MILLIMETERS.

DRAWN ST
DATE JUNE/03
NOT TO SCALE

THE CITY OF WINNIPEG
Planning, Property and Development Department
Planning and Land Use Division
Unit 15 - 10 Fort Street, Winnipeg, MB, R3C 4X5

