














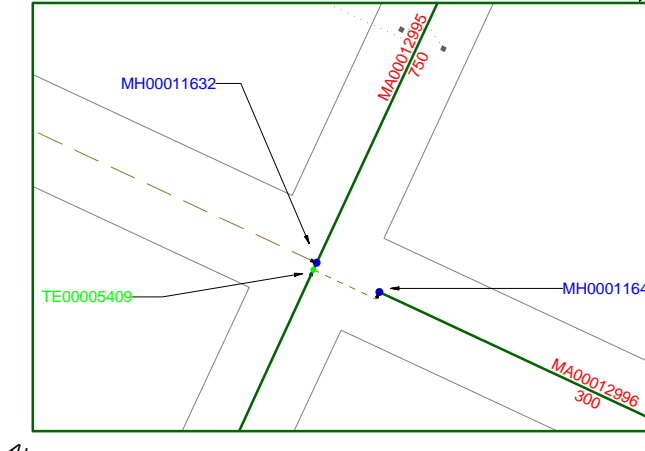
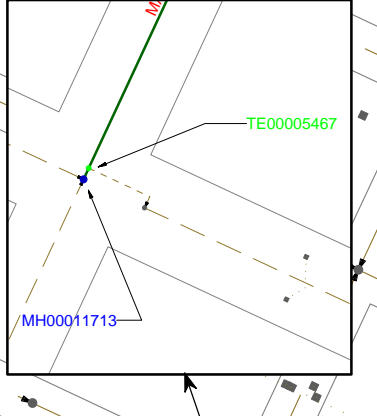
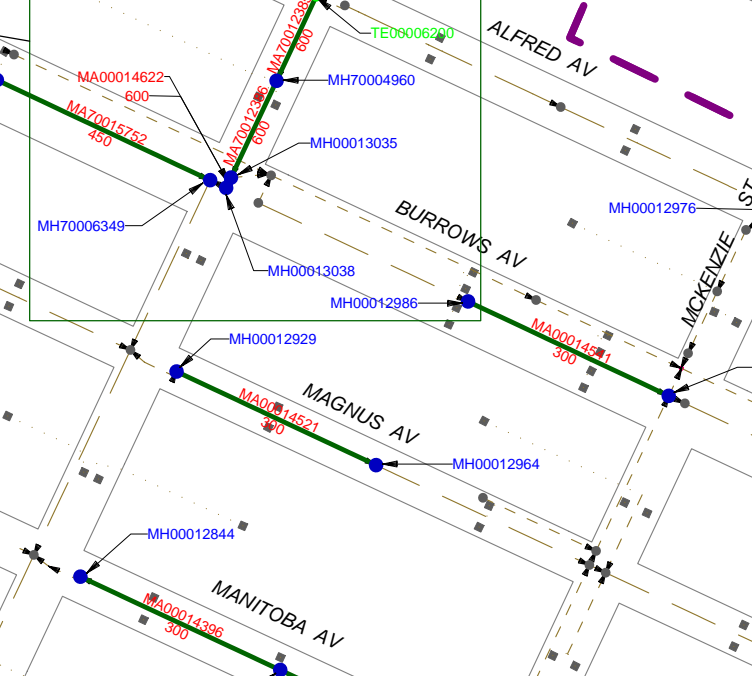
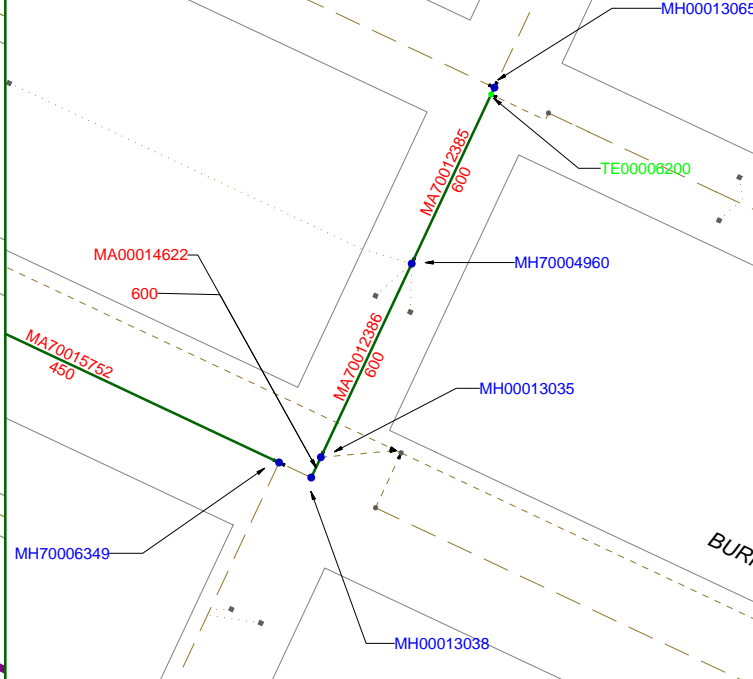
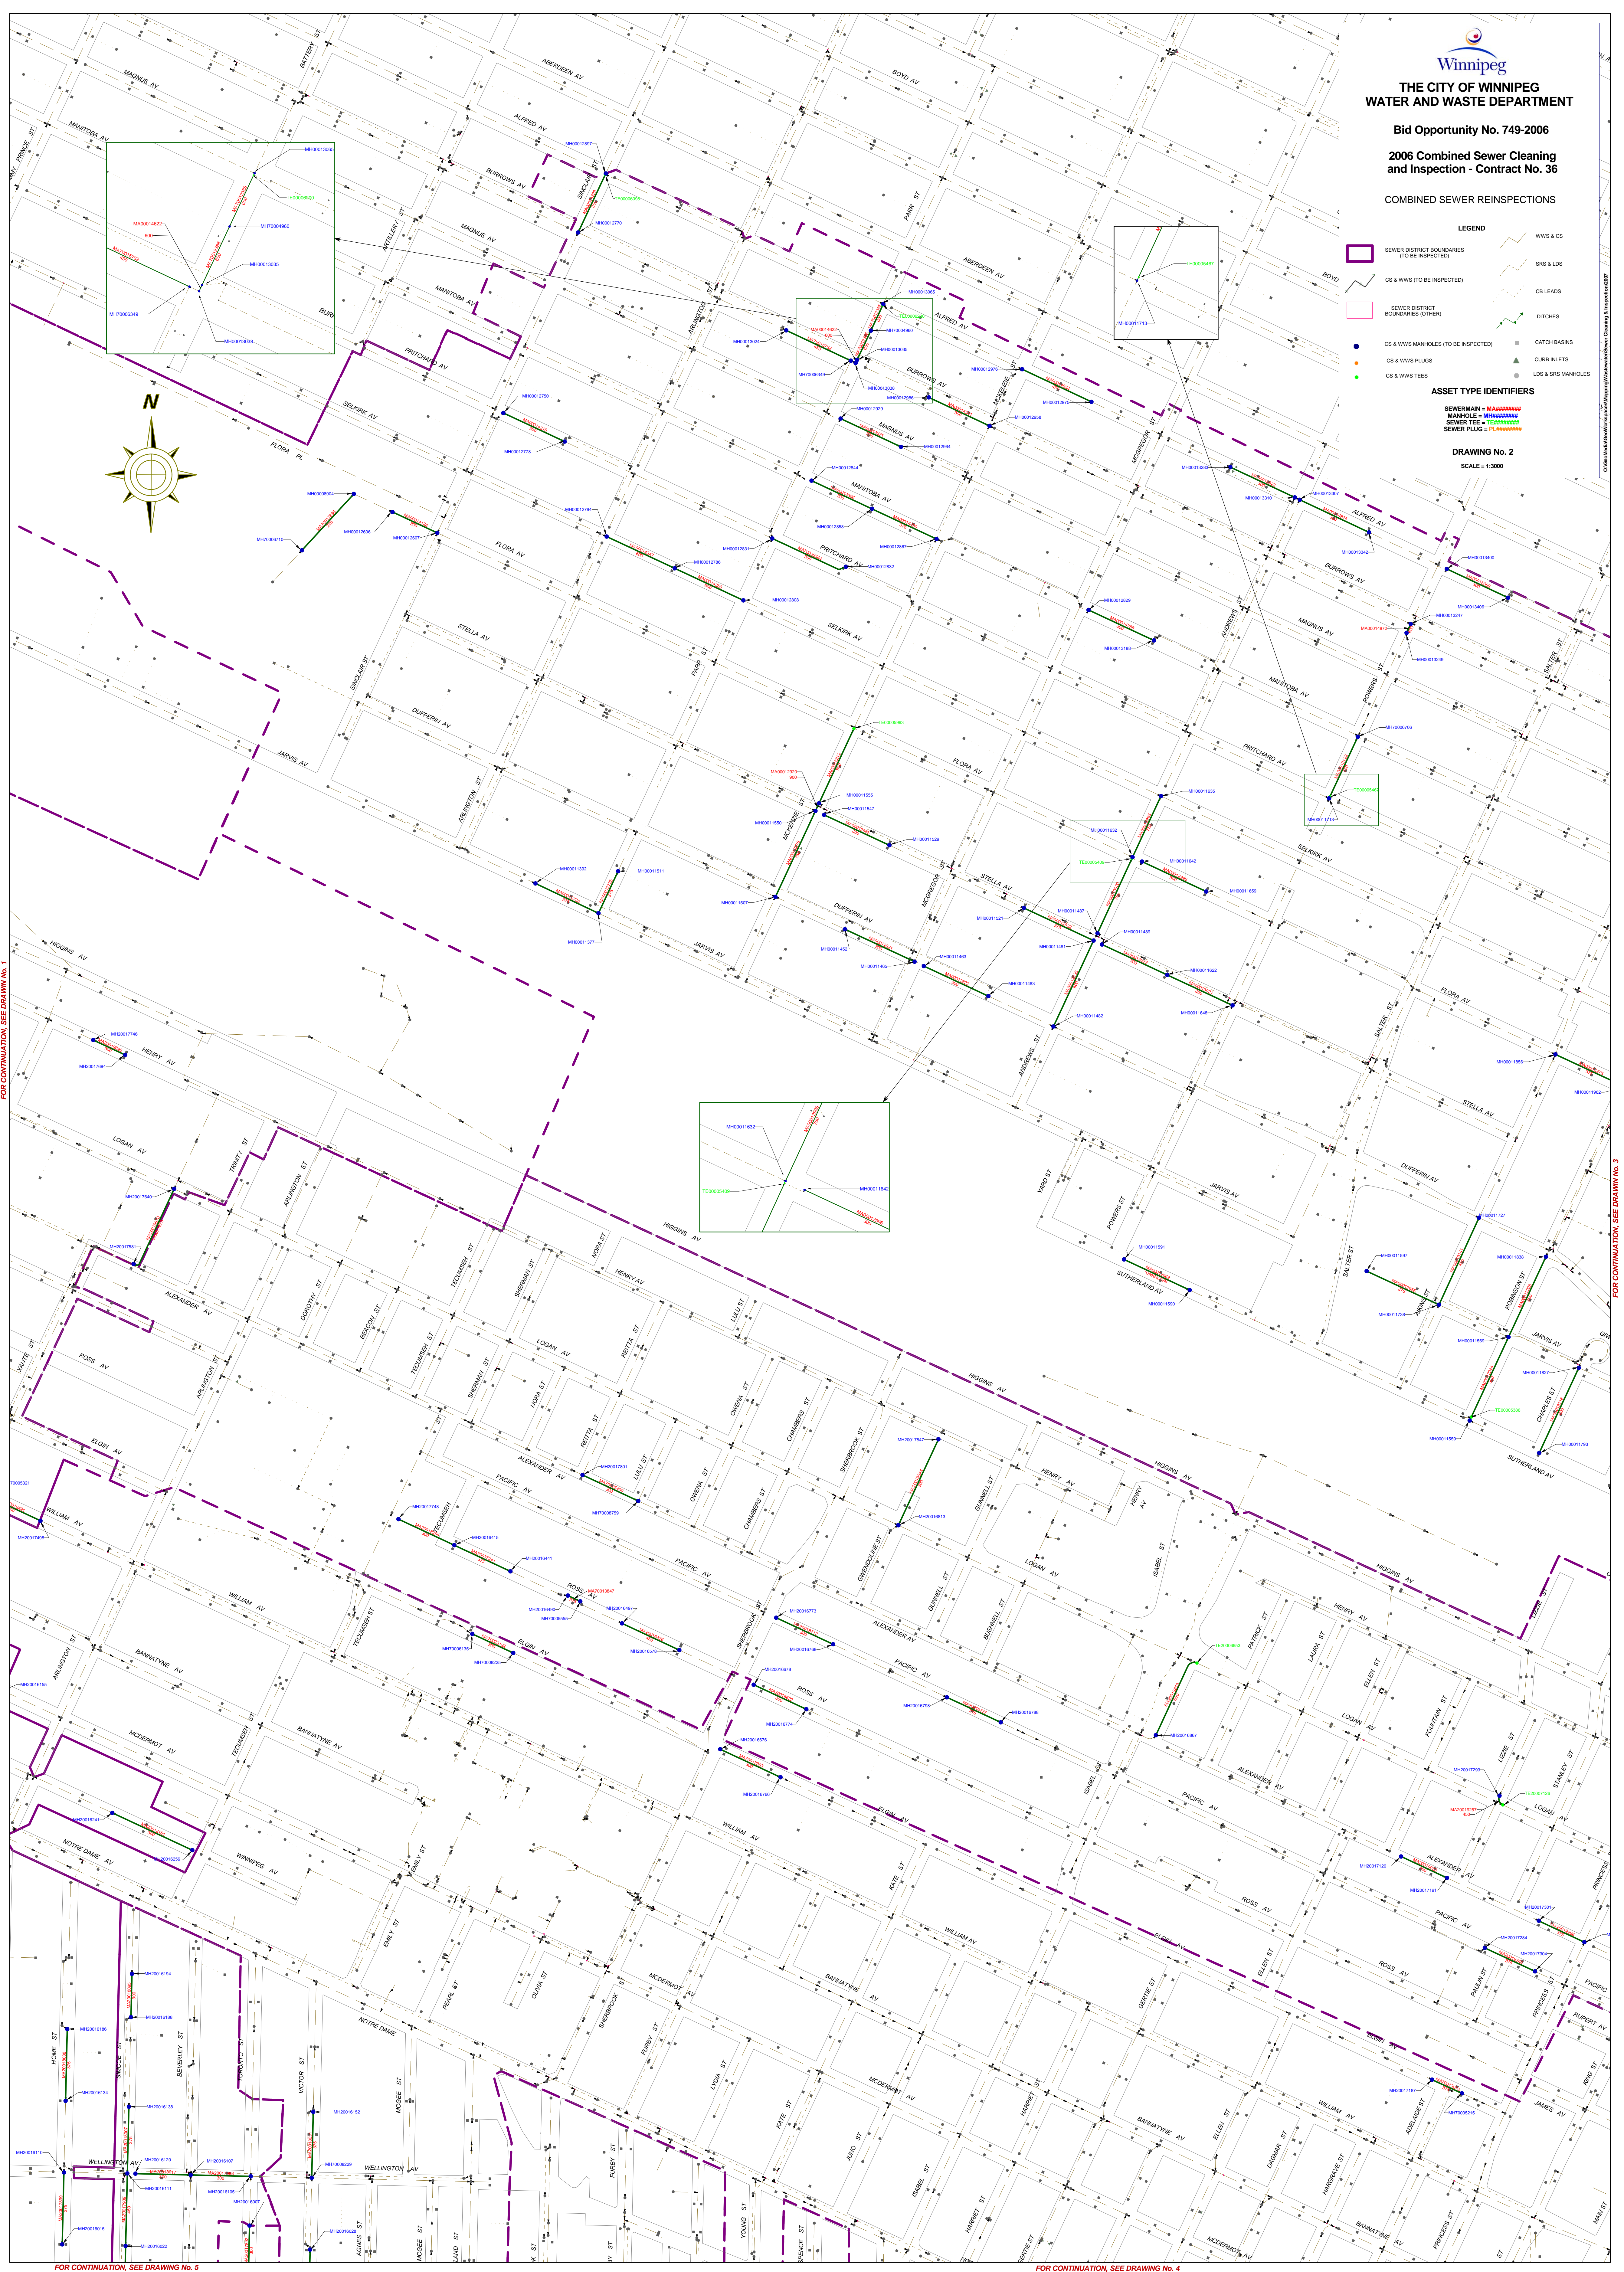
**LEGEND**

-  SEWER DISTRICT BOUNDARIES (TO BE INSPECTED)
-  CS & WWS (TO BE INSPECTED)
-  SEWER DISTRICT BOUNDARIES (OTHER)
-  CS & WWS MANHOLES (TO BE INSPECTED)
-  CS & WWS PLUGS
-  CS & WWS TEES
-  WWS & CS
-  SRS & LDS
-  CS LEADS
-  DITCHES
-  CATCH BASINS
-  CURB INLETS
-  LDS & SRS MANHOLES

**ASSET TYPE IDENTIFIERS**

- SEWERMAN = MA#
- MANHOLE = MH#
- SEWER TEE = TE#
- SEWER PLUG = PL#

**DRAWING No. 2**  
SCALE = 1:3000



FOR CONTINUATION, SEE DRAWING No. 1

FOR CONTINUATION, SEE DRAWING No. 3

FOR CONTINUATION, SEE DRAWING No. 5

FOR CONTINUATION, SEE DRAWING No. 4