










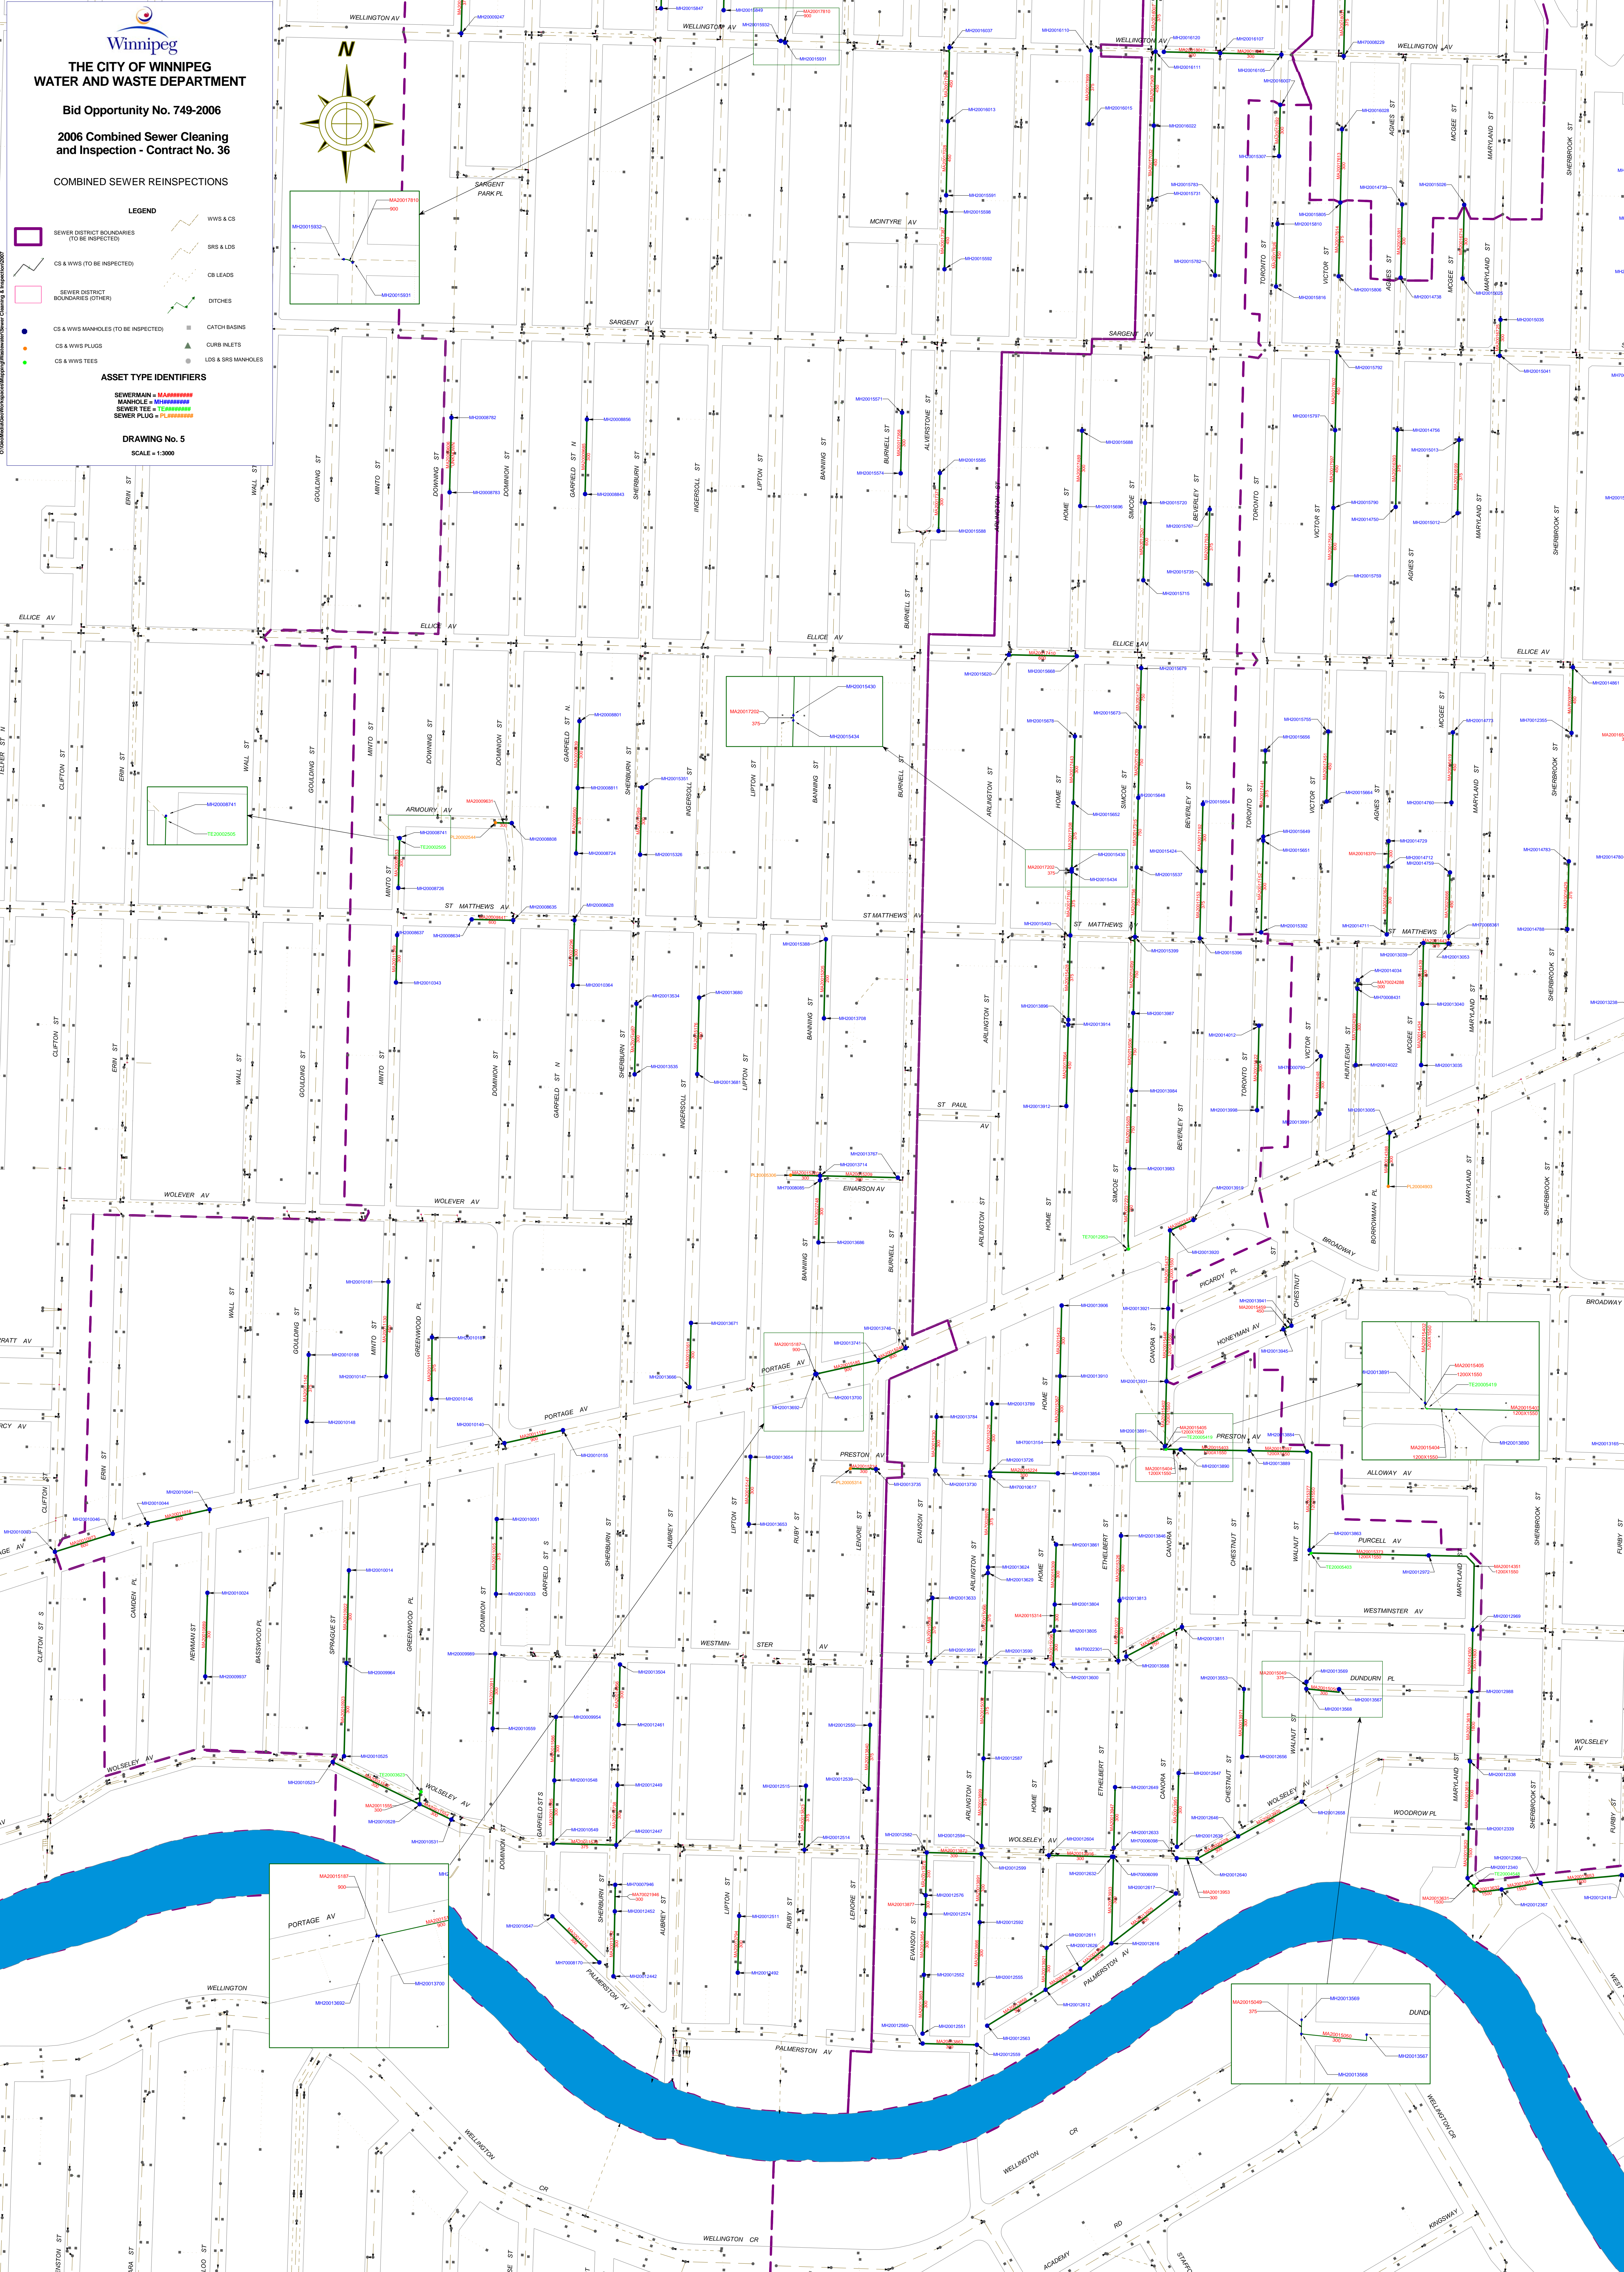
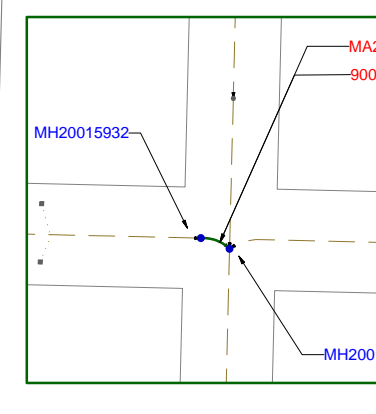
**LEGEND**

-  SEWER DISTRICT BOUNDARIES (TO BE INSPECTED)
-  CS & WWS (TO BE INSPECTED)
-  SEWER DISTRICT BOUNDARIES (OTHER)
-  CS & WWS MANHOLES (TO BE INSPECTED)
-  CS & WWS PLUGS
-  CS & WWS TEES
-  CATCH BASINS
-  CURB INLETS
-  LDS & SRS MANHOLES

**ASSET TYPE IDENTIFIERS**

- SEWERMAN = MA####
- MANHOLE = MH####
- SEWER TEE = TE####
- SEWER PLUG = PL####

**DRAWING No. 5**  
**SCALE = 1:3000**



FOR CONTINUATION, SEE DRAWING No. 4