



1 BUILDING SECTION
WJ-B0110 1:75

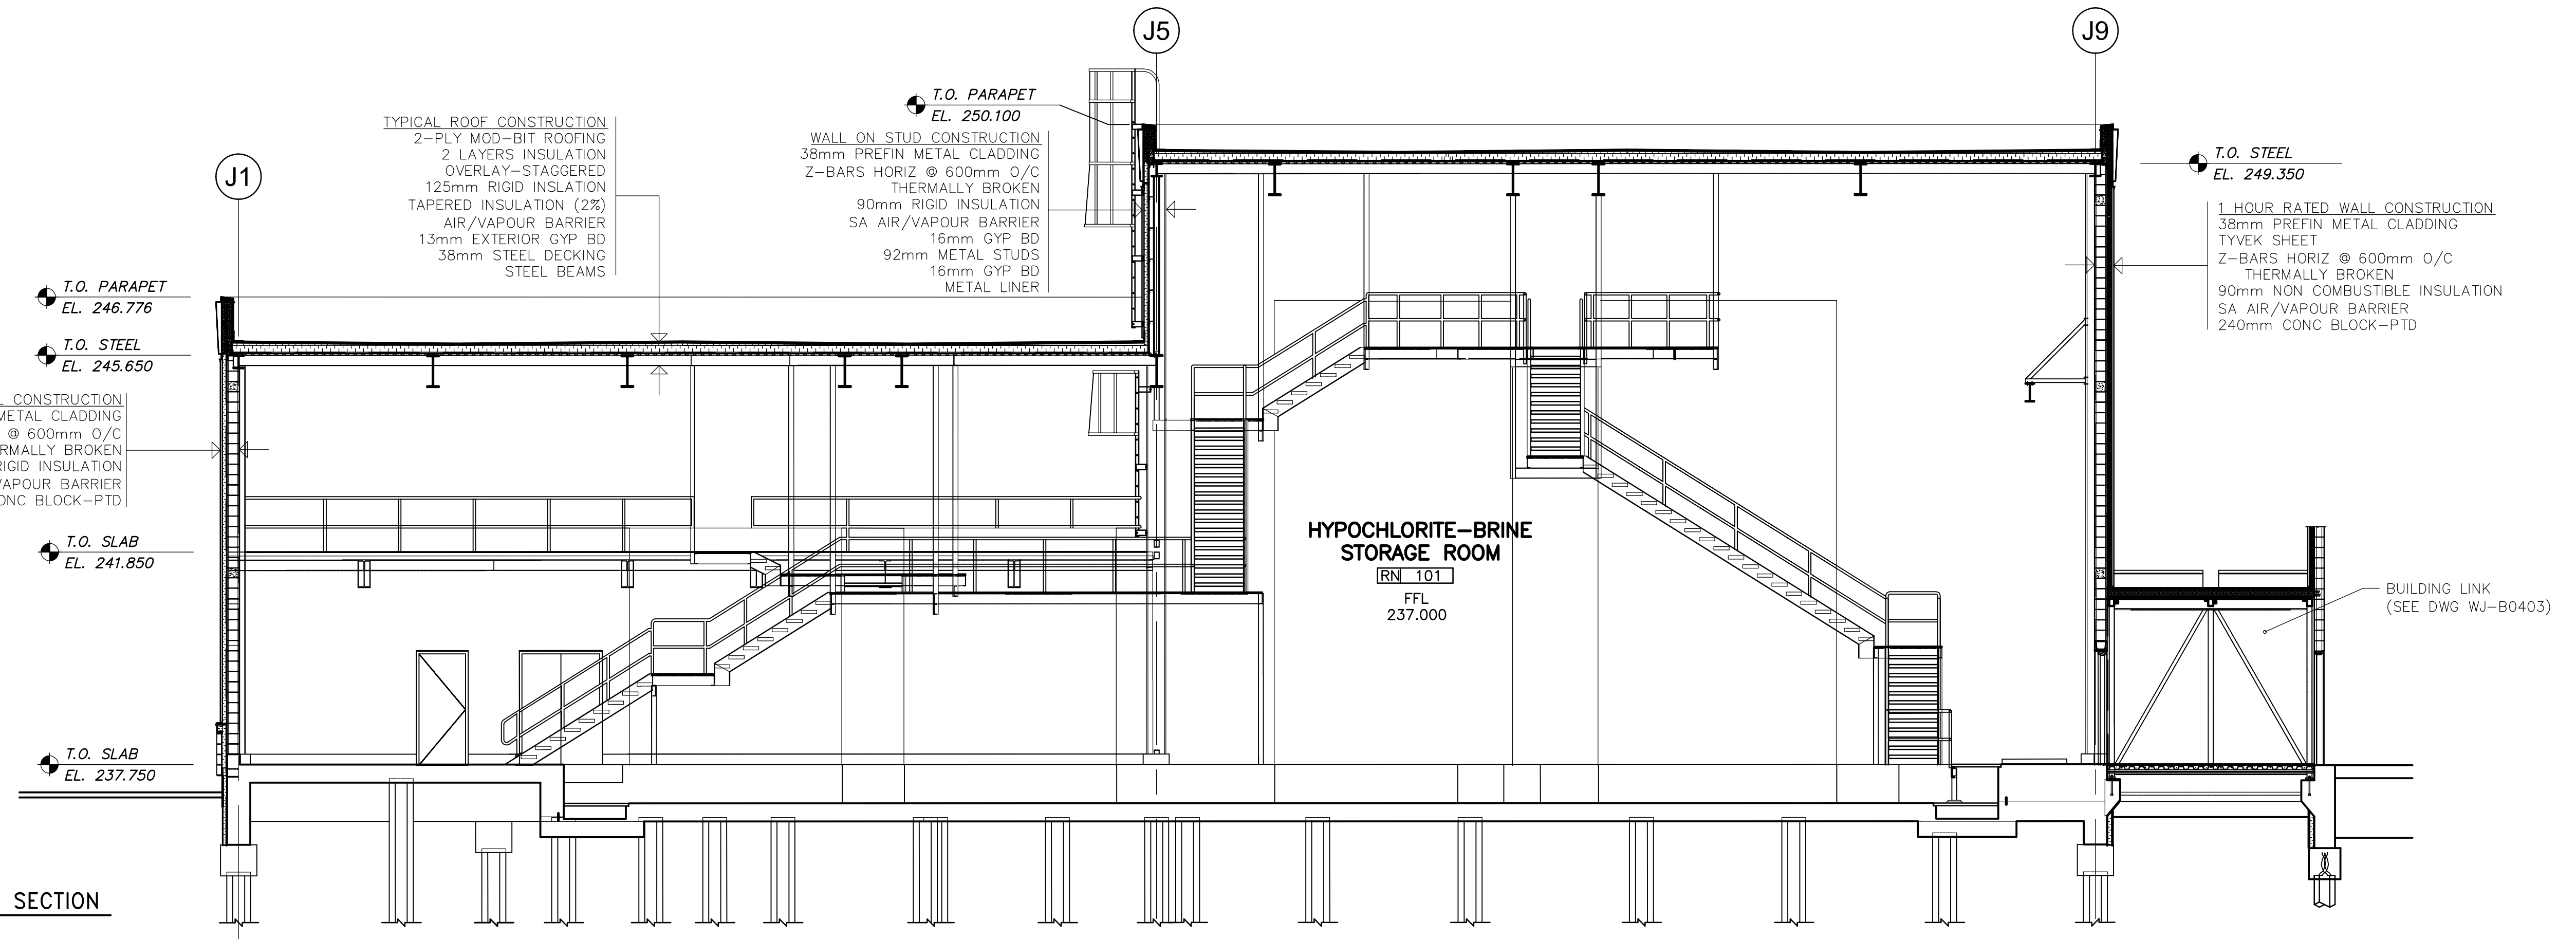

2 BUILDING SECTION
WJ-B0110 1:75

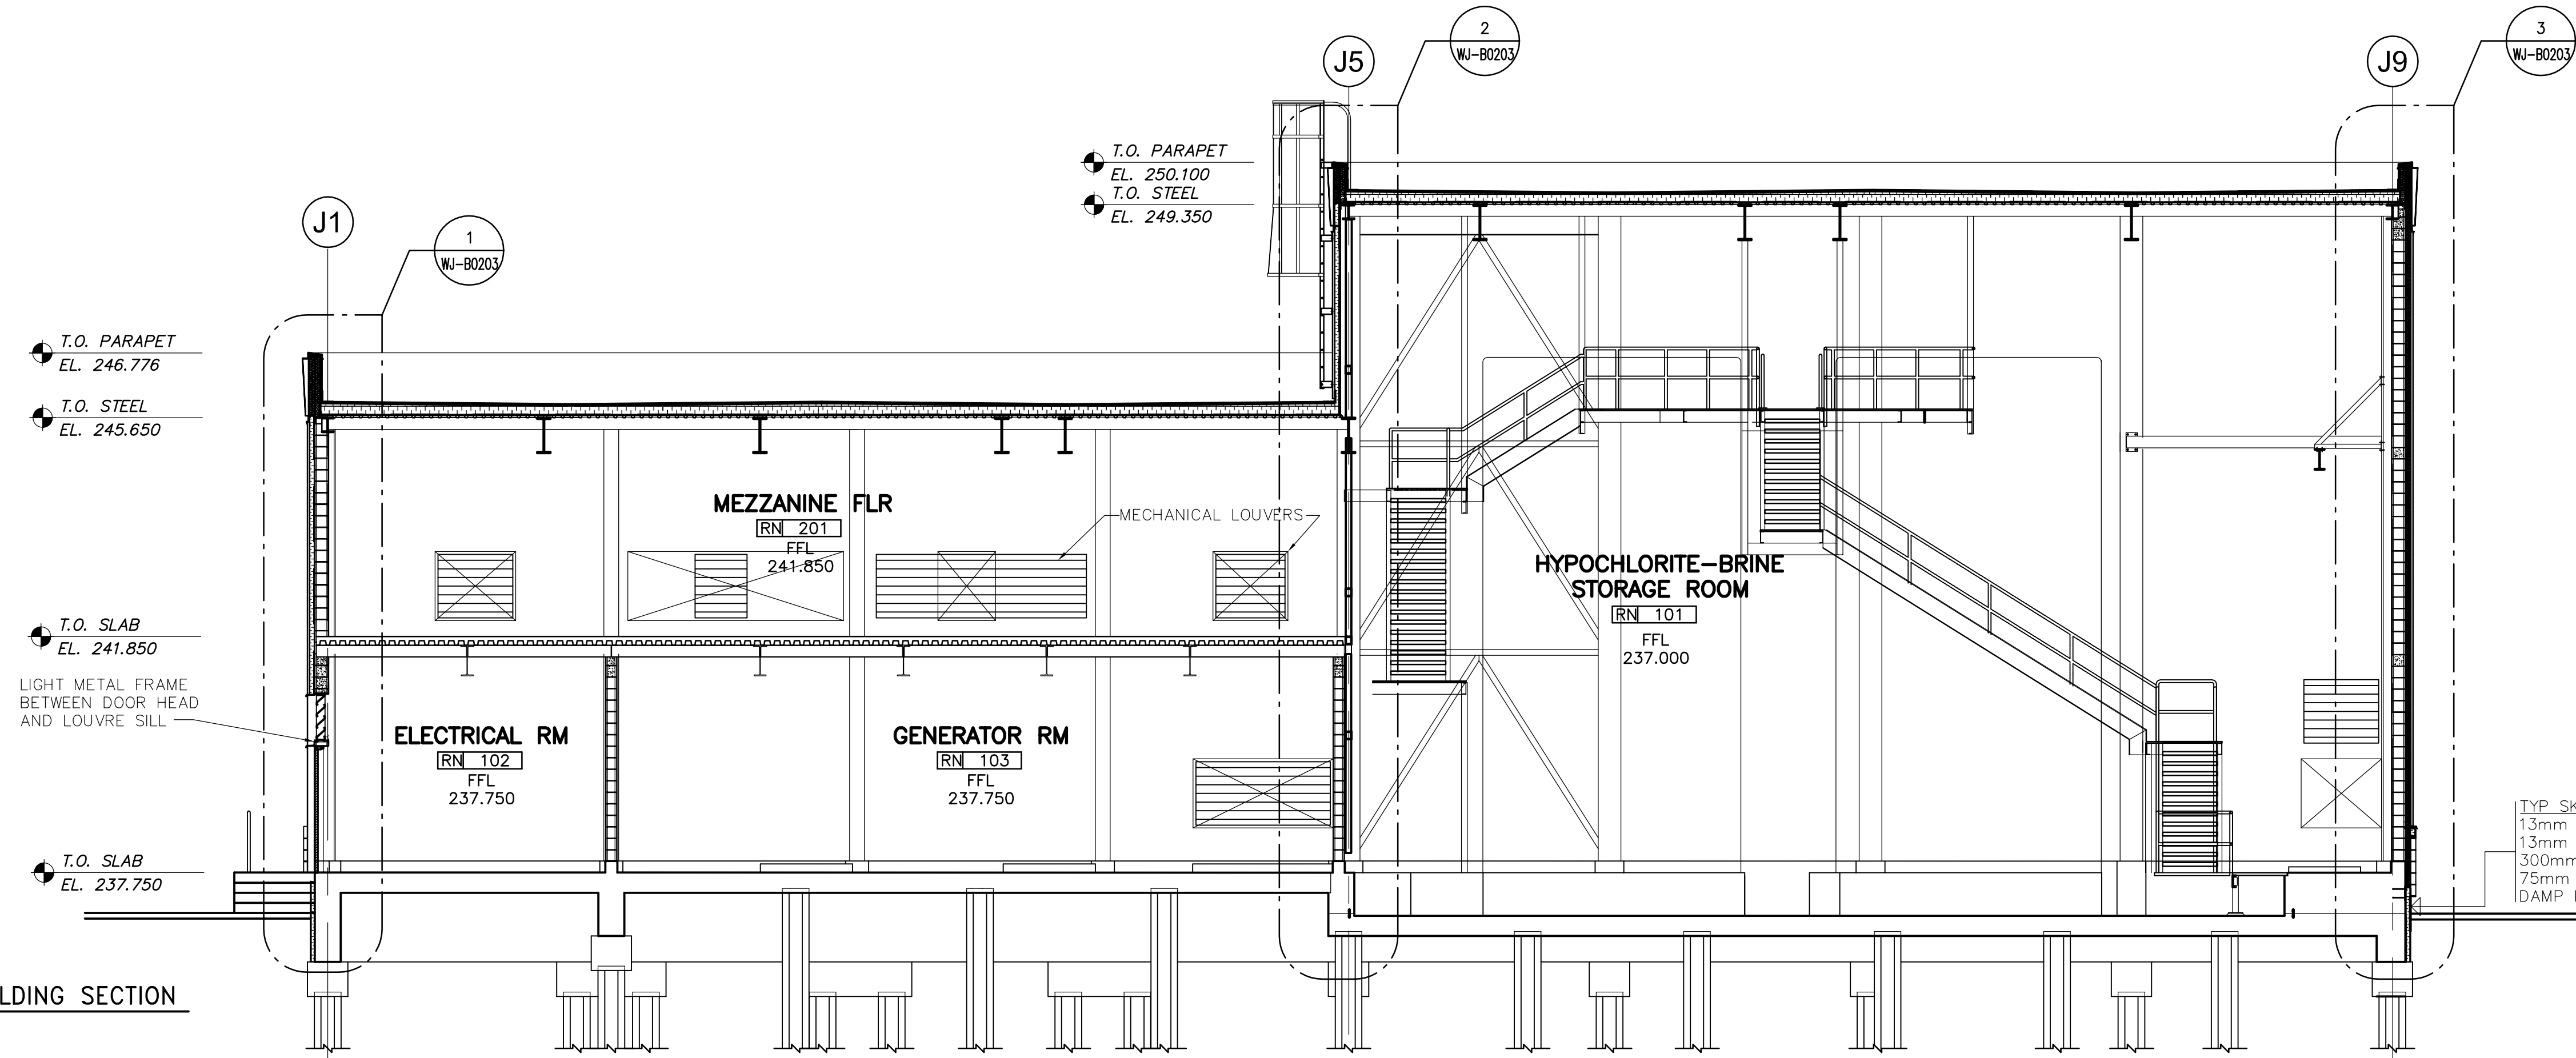

B.M. ELEV.	
DESIGNED BY	NC
DRAWN BY	AL
SCALE:	AS SHOWN
00 ISSUED FOR TENDER	07/01/31 AL
NO. REVISIONS	DATE BY
	DATE 2006/09/29

DESIGNED BY	NC	CHECKED BY	LK
DRAWN BY	AL	APPROVED BY	AHL
SCALE:	AS SHOWN	RELEASED FOR CONSTRUCTION BY:	R. SOROKOWSKI
	DATE 2006/09/29	DATE	2007/01/31

ENGINEER'S SEAL	
ORIGINAL SIGNED BY	NEIL COOPER
	2007/01/31
CONSULTANT DRAWING NO.	WJ-B0201

THE CITY OF WINNIPEG
WATER AND WASTE DEPARTMENT
ENGINEERING DIVISION

WATER TREATMENT PLANT
 SODIUM HYPOCHLORITE GENERATION BUILDING
 SODIUM HYPOCHLORITE AND CHEMICAL STORAGE BUILDING

ARCHITECTURAL BUILDING SECTION

CITY FILE NUMBER
 SHEET OF
 CITY DRAWING NUMBER
 1-0601J-A-B0201-001-000