


1 MAIN LEVEL VENTILATION PLAN
1:75

- DRAWING NOTES**
- 300x300 VENTILATION DUCT c/w BIRDSCREEN FROM MECHANICAL ROOM UP THROUGH SHAFT.
 - LOCAL BAS CONTROL PANEL.
 - COOLING THERMOSTAT FOR SF-H831A.
 - 1000x700 COMBUSTION AIR DUCT c/w EXTERNAL THERMAL INSULATION DOWN FROM HIGH LEVEL. RUN BELOW CATWALK. SEE DRAWING WS-H0123 FOR CONTINUATION.
 - COMBUSTION AIR DUCT TO FOLLOW RISE OF CATWALK STAIRS AND ENTER MECHANICAL ROOM ABOVE DOORWAY.
 - PROVIDE 1000x700 TRAP IN MECHANICAL ROOM.

GENERAL NOTES

- COORDINATE WITH OTHER TRADES.

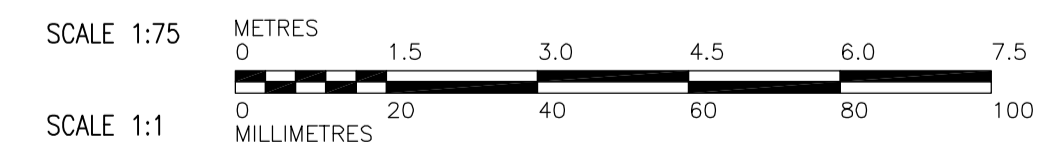

APECA
Certificate of Authorization
Earth Tech Canada Inc.
No. 730 Expiry: April 30, 2007

B.M. ELEV.			
DESIGNED BY	LJW	CHECKED BY	PVL/AMA
DRAWN BY	LJW	APPROVED BY	AHL
SCALE:	1:75	RELEASED FOR CONSTRUCTION BY:	R. SOROKOWSKI
NO. ISSUED FOR TENDER	07/01/31	DATE	06/09/12
NO. REVISIONS		DATE	2007/01/31

CH2M HILL
Frederickson Cooper ARCHITECTS

EarthTech
A Tyco International Ltd. Company

ENGINEER'S SEAL
ORIGINAL SIGNED BY
A. M. AFTANAS
2007/01/31
CONSULTANT DRAWING NO.
WS-H0118

THE CITY OF WINNIPEG
WATER AND WASTE DEPARTMENT
ENGINEERING DIVISION

WATER TREATMENT PLANT
BULK CHEMICAL STORAGE
SODIUM HYPOCHLORITE AND CHEMICAL STORAGE BUILDING

MECHANICAL
MAIN LEVEL VENTILATION PLAN

CITY FILE NUMBER
SHEET OF
CITY DRAWING NUMBER
1-0601S-A-H0118-001-000