


**D SECTION**  
WS-H110 1:75

- DRAWING NOTES**
- 1 13mm SQUARE WIRE MESH WELDED TO END.
  - 2 SEE DRAWING WS-H0403 EXHAUST FAN DETAIL 6.
  - 3 REFRIGERANT PIPING AND ELECTRICAL WIRING DOWN THROUGH ROOF FROM CONDENSING UNIT CU-H803A TO AIR HANDLING UNIT AHU-H803A. LOCATE PIPE PENETRATIONS AWAY FROM ELECTRICAL PANELS BELOW. SEE DRAWING WS-H404 PIPING & CABLE THROUGH ROOF DETAIL 5.
  - 4 BOTTOM OF DUCT ELEVATION 2400 A.F.F.

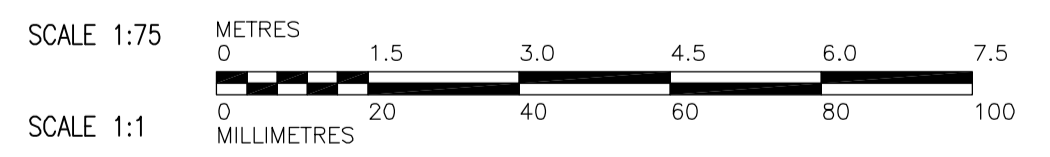

- GENERAL NOTES**
1. COORDINATE WITH OTHER TRADES.

**APECA**  
Certificate of Authorization  
Earth Tech Canada Inc.  
No. 730 Expiry: April 30, 2007

B.M. ELEV.			
DESIGNED BY	LJW	CHECKED BY	PVL/AMA
DRAWN BY	LJW	APPROVED BY	AHL
SCALE:	1:75	RELEASED FOR CONSTRUCTION BY:	R. SOROKOWSKI
NO. ISSUED FOR TENDER	07/01/31	DATE	2006/09/12
NO. REVISIONS		DATE	2007/01/31

**CH2M HILL**  
Frederickson Cooper ARCHITECTS

**EarthTech**  
A Tech International Ltd. Company

ENGINEER'S SEAL  
ORIGINAL SIGNED BY  
A. M. AFTANAS  
2007/01/31

CONSULTANT DRAWING NO.  
WS-H0203

**THE CITY OF WINNIPEG**  
WATER AND WASTE DEPARTMENT  
ENGINEERING DIVISION

WATER TREATMENT PLANT  
BULK CHEMICAL STORAGE  
SODIUM HYPOCHLORITE AND CHEMICAL STORAGE BUILDING

MECHANICAL  
SECTION D

CITY FILE NUMBER  
SHEET OF  
CITY DRAWING NUMBER  
1-0601S-A-H0203-001-000