


**J SECTION**  
WS-H110 1:50

**H SECTION**  
WS-H110 1:50

- DRAWING NOTES**
- SEE DRAWING WS-H0403 EXHAUST FAN DETAIL 6.
  - SEE DRAWING WS-H0402 GOOSENECK DETAIL 2.
  - 600x600 RELIEF DUCT c/w MOTORIZED DAMPER & GOOSENECK ON ROOF. TERMINATE INTAKE OPENING APPROX. 600mm BELOW ROOF DECK. SEE DRAWING WS-H0402 GOOSENECK DETAIL 5.
  - 450x450 RELIEF DUCT c/w MOTORIZED DAMPER & GOOSENECK ON ROOF. TERMINATE INTAKE OPENING APPROX. 600mm BELOW ROOF DECK. SEE DRAWING WS-H0402 GOOSENECK DETAIL 5.
  - 1000x700 COMBUSTION AIR DUCT c/w EXTERNAL THERMAL INSULATION FOR GAS BOILERS (4). MAINTAIN 300mm MIN. BETWEEN DUCT OPENING AND MECHANICAL ROOM CEILING.
  - REFRIGERANT PIPING FROM CONDENSING UNITS TO AIR HANDLING UNITS.
  - HEAT TRACING ON ALL INTAKE LOUVERS BY DIV. 15. INSTALL ON INSIDE EDGE OF BIRD SCREEN.

**GENERAL NOTES**

- COORDINATE WITH OTHER TRADES.

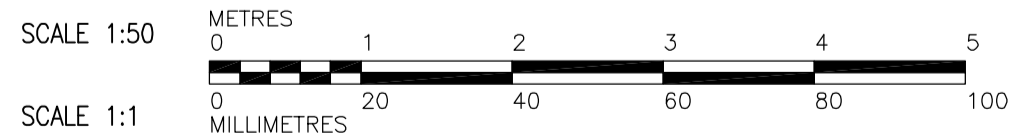

**APECA**  
Certificate of Authorization  
Earth Tech Canada Inc.  
No. 730 Expiry: April 30, 2007

B.M. ELEV.			
DESIGNED BY	LJW	CHECKED BY	PVL/AMA
DRAWN BY	LJW	APPROVED BY	AHL
SCALE:	1:50	RELEASED FOR CONSTRUCTION BY:	R. SOROKOWSKI
00 ISSUED FOR TENDER	07/01/31	DATE	2006/09/12
NO. REVISIONS	DATE	BY	DATE

**CH2M HILL**  
Frederickson Cooper ARCHITECTS

**EarthTech**  
A Tyco International Ltd. Company

ENGINEER'S SEAL  
ORIGINAL SIGNED BY  
A. M. AFTANAS  
2007/01/31

CONSULTANT DRAWING NO.  
WS-H0206

**THE CITY OF WINNIPEG**  
WATER AND WASTE DEPARTMENT  
ENGINEERING DIVISION

WATER TREATMENT PLANT  
BULK CHEMICAL STORAGE  
SODIUM HYPOCHLORITE AND CHEMICAL STORAGE BUILDING

MECHANICAL  
SECTION J & H

CITY FILE NUMBER  
SHEET OF  
CITY DRAWING NUMBER  
1-0601S-A-H0206-001-000