

S1

S2

S3

S4


SC

4

9

SD

SE

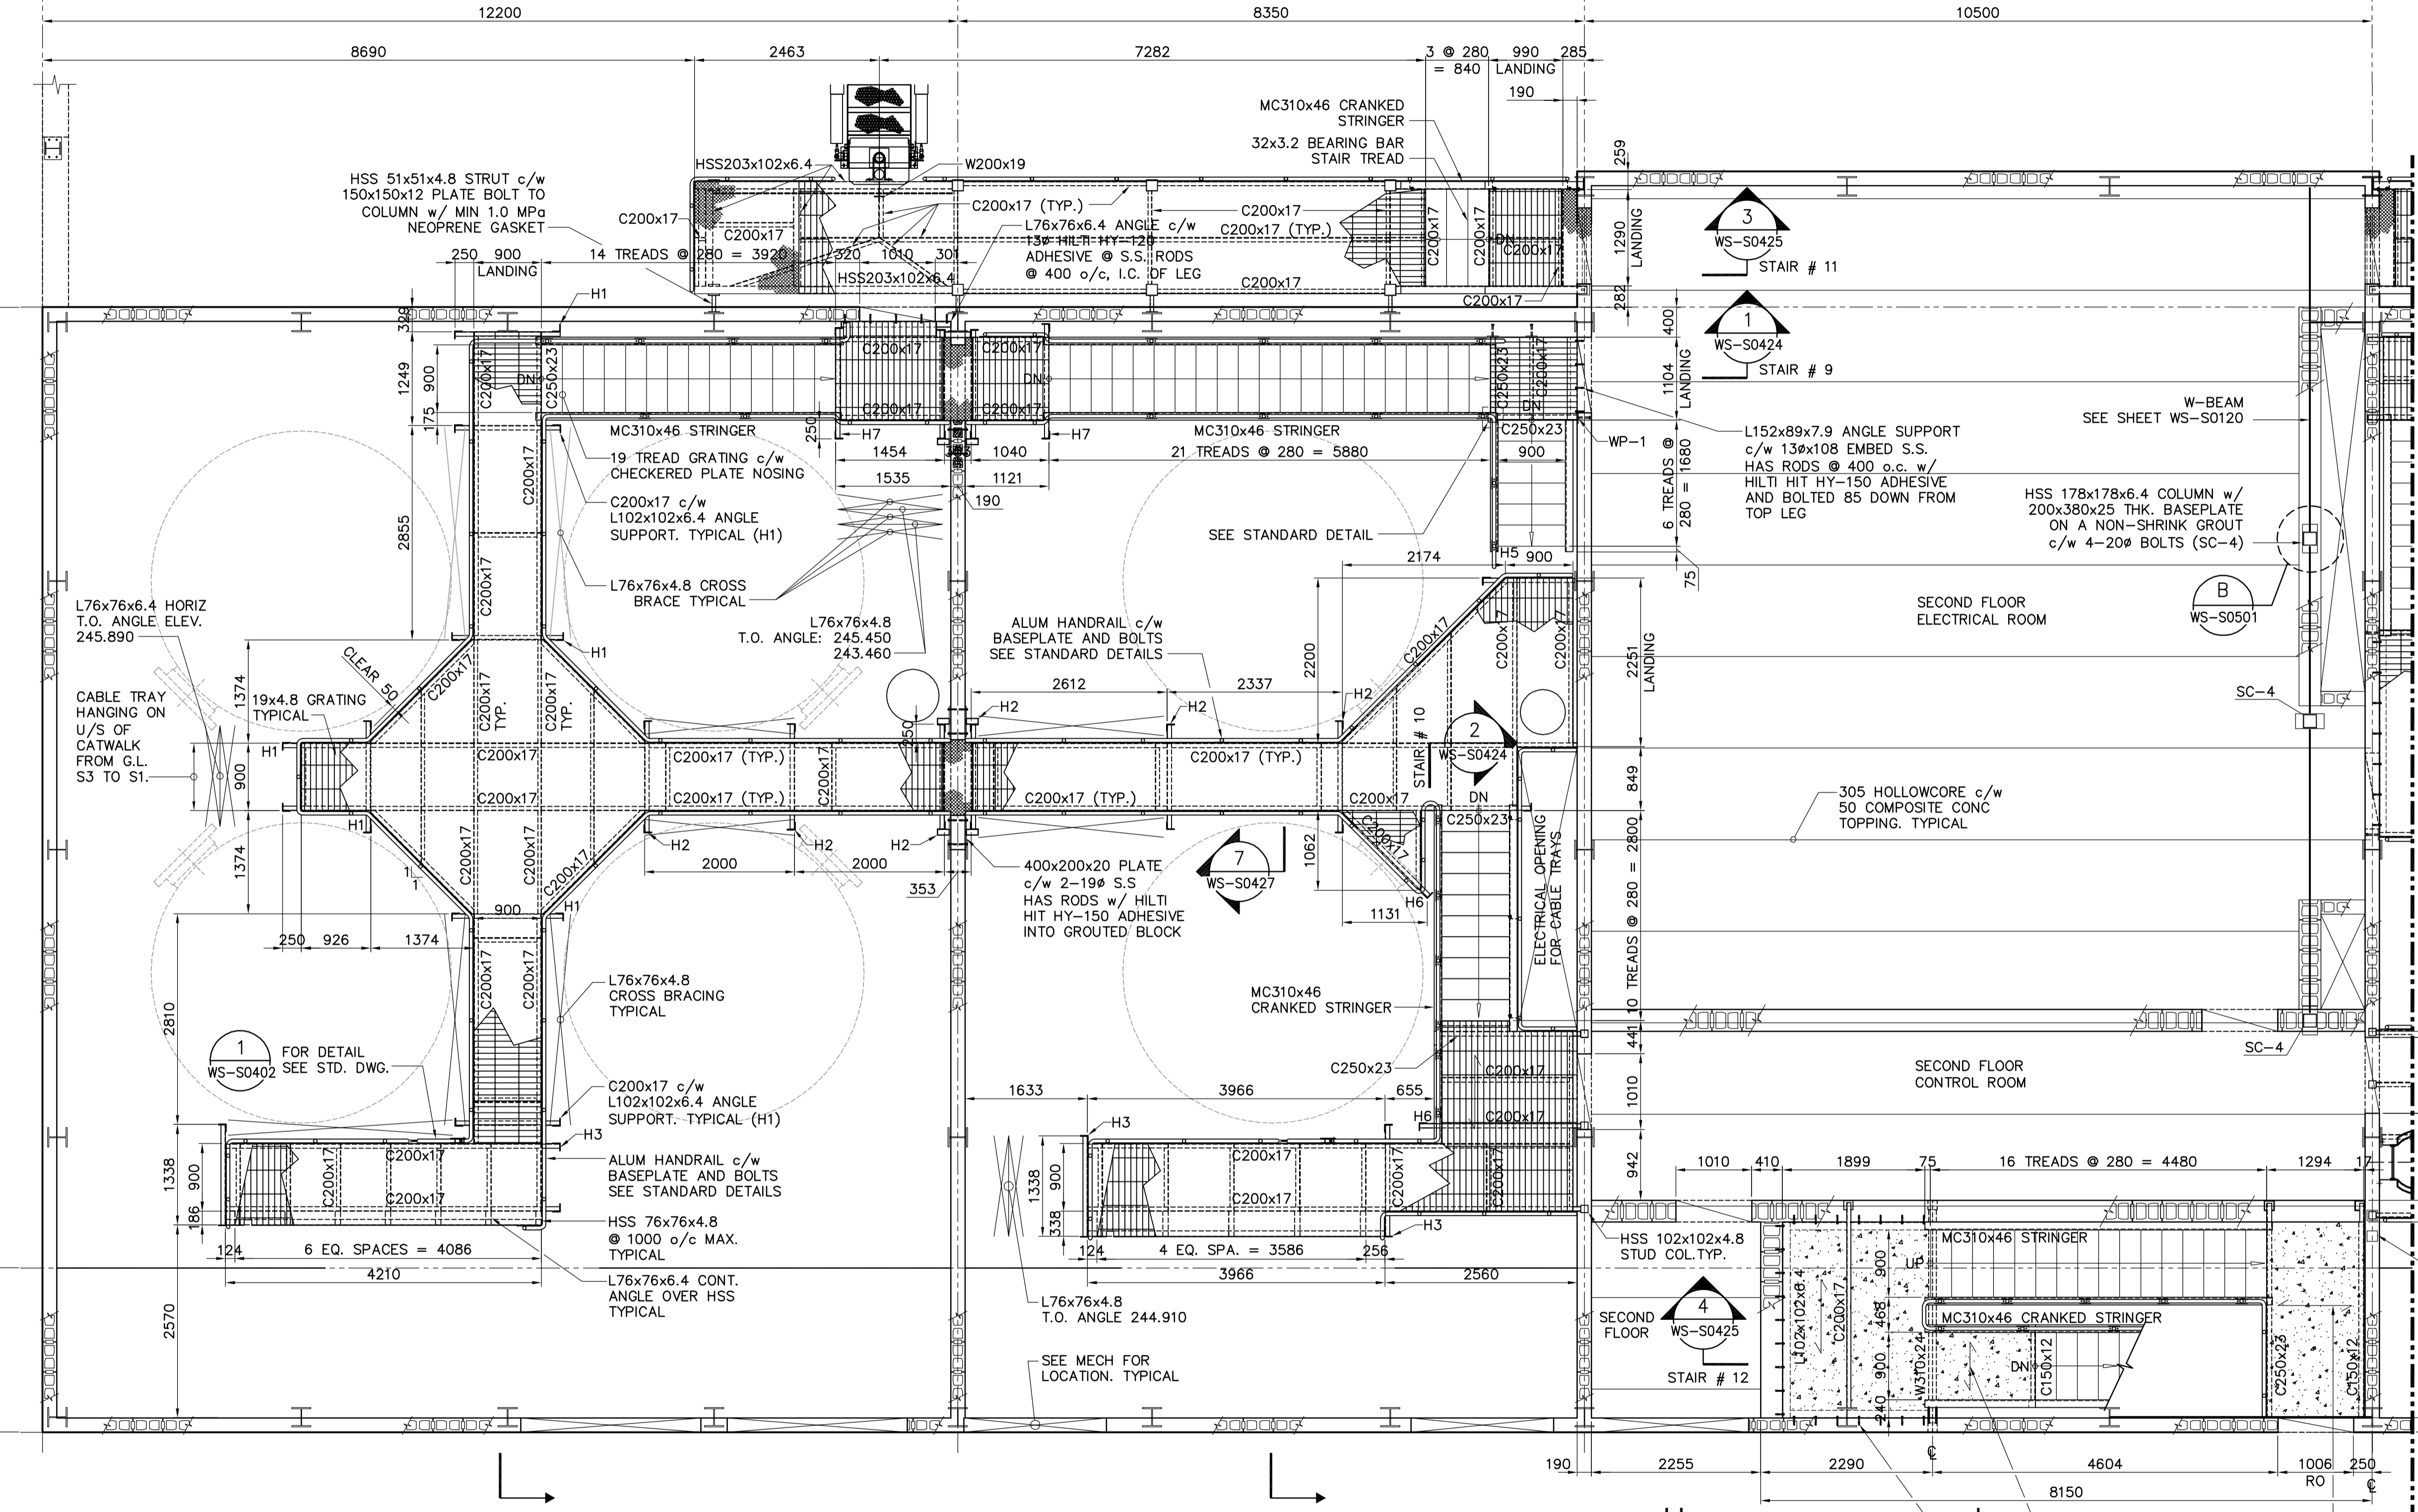


DESIGN LOADS:

1. DEAD LOADS:	.1) STRUCTURE SELF WEIGHT	0.5 kPa
	.2) ELECT CABLE TRAY AS NOTED SEE THIS PLAN	3.0 kN/m
2. LIVE LOADS	.1) OCCUPANCY	4.8 kPa

PARTIAL PLAN VIEW - CATWALK # 1
1:50

NOTE:
FOR HANGER SUPPORT DETAILS
SEE DWG. WS-S0128.

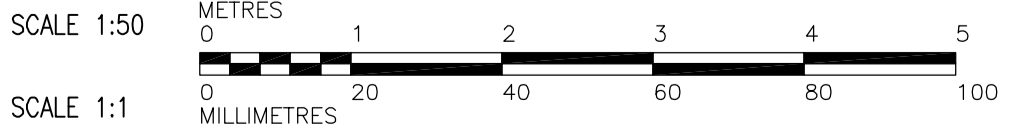

APEGM
Certificate of Authorization
Earth Tech Canada Inc.
No. 730 Expiry: April 30, 2007

B.M. ELEV.			
DESIGNED BY	ARA	CHECKED BY	AP
DRAWN BY	WDB	APPROVED BY	AHL
SCALE:	AS NOTED	RELEASED FOR CONSTRUCTION BY:	R. SOROKOWSKI
00 ISSUED FOR TENDER	07/01/31	DATE	2006/09/10
NO. REVISIONS	DATE	DATE	2007/01/31

CH2M HILL
Frederickson Cooper ARCHITECTS

EarthTech
A Tech International Ltd. Company

ENGINEER'S SEAL
ORIGINAL SIGNED BY
A. POCHANART
2007/01/31
CONSULTANT DRAWING NO.
WS-S0126

THE CITY OF WINNIPEG
WATER AND WASTE DEPARTMENT
ENGINEERING DIVISION

WATER TREATMENT PLANT
BULK CHEMICAL BUILDING
SODIUM HYPOCHLORITE AND CHEMICAL STORAGE BUILDING

STRUCTURAL
PARTIAL CATWALK STAIRS AND PLATFORMS PLAN

CITY FILE NUMBER
SHEET OF
CITY DRAWING NUMBER
1-0608-A-80126-001-00D