

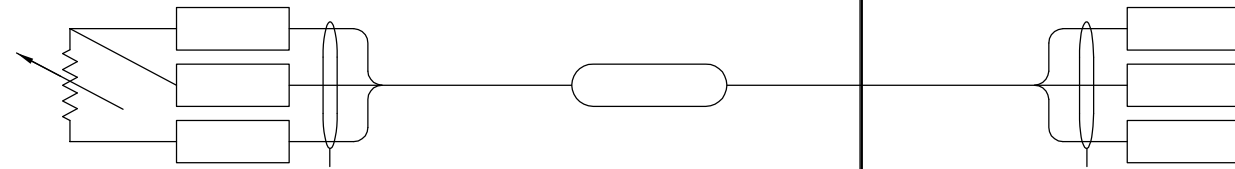
COW-A3 (02/2006)





RTD CONNECTION

CONTROL PANEL

LCP/ TRANSMITTER CABLE TERMINALS

PLC SECTION



 Certificate of Authorization Earth Tech Canada Inc. No. 730 Expiry: April 30, 2006	B.M. ELEV.	 Frederickson Cooper [REGISTERED]	 A Type International Ltd. Company	ENGINEER'S SEAL	 THE CITY OF WINNIPEG WATER AND WASTE DEPARTMENT ENGINEERING DIVISION	CITY FILE NUMBER															
	<table border="1" style="width: 100%; border-collapse: collapse;"> <tr> <td>DESIGNED BY</td> <td>NT</td> <td>CHECKED BY</td> <td>SWT</td> </tr> <tr> <td>DRAWN BY</td> <td>GLG</td> <td>APPROVED BY</td> <td>AHL</td> </tr> <tr> <td>SCALE:</td> <td>NTS</td> <td>RELEASED FOR CONSTRUCTION BY:</td> <td>R. SOROKOWSKI</td> </tr> <tr> <td>DATE</td> <td>2006/02/13</td> <td>DATE</td> <td>2006/03/29</td> </tr> </table>			DESIGNED BY		NT	CHECKED BY	SWT	DRAWN BY	GLG	APPROVED BY	AHL	SCALE:	NTS	RELEASED FOR CONSTRUCTION BY:	R. SOROKOWSKI	DATE	2006/02/13	DATE	2006/03/29	ORIGINAL SIGNED BY S.W. TORMEY 2006/03/29
DESIGNED BY	NT	CHECKED BY	SWT																		
DRAWN BY	GLG	APPROVED BY	AHL																		
SCALE:	NTS	RELEASED FOR CONSTRUCTION BY:	R. SOROKOWSKI																		
DATE	2006/02/13	DATE	2006/03/29																		
	<table border="1" style="width: 100%; border-collapse: collapse;"> <tr> <td>02</td> <td>792-2006 ISSUED FOR TENDER</td> <td>07/02/15</td> <td>LAE</td> </tr> <tr> <td>01</td> <td>ISSUED FOR CONSTRUCTION</td> <td>06/07/28</td> <td>JBC</td> </tr> <tr> <td>00</td> <td>ISSUED FOR TENDER</td> <td>06/03/29</td> <td>GLG</td> </tr> <tr> <td>NO.</td> <td>REVISIONS</td> <td>DATE</td> <td>BY</td> </tr> </table>	02	792-2006 ISSUED FOR TENDER	07/02/15	LAE	01	ISSUED FOR CONSTRUCTION	06/07/28	JBC	00	ISSUED FOR TENDER	06/03/29	GLG	NO.	REVISIONS	DATE	BY		CONSULTANT DRAWING NO. WB-A0466	AUTOMATION / I&C TYPICAL 3 WIRE RTD INSTRUMENTATION LOOP DIAGRAM	CITY DRAWING NUMBER 1-0601B-H-A0466-001-02B
02	792-2006 ISSUED FOR TENDER	07/02/15	LAE																		
01	ISSUED FOR CONSTRUCTION	06/07/28	JBC																		
00	ISSUED FOR TENDER	06/03/29	GLG																		
NO.	REVISIONS	DATE	BY																		