



J1 J2 J3 J4 J5 J6 J7 J8 J9

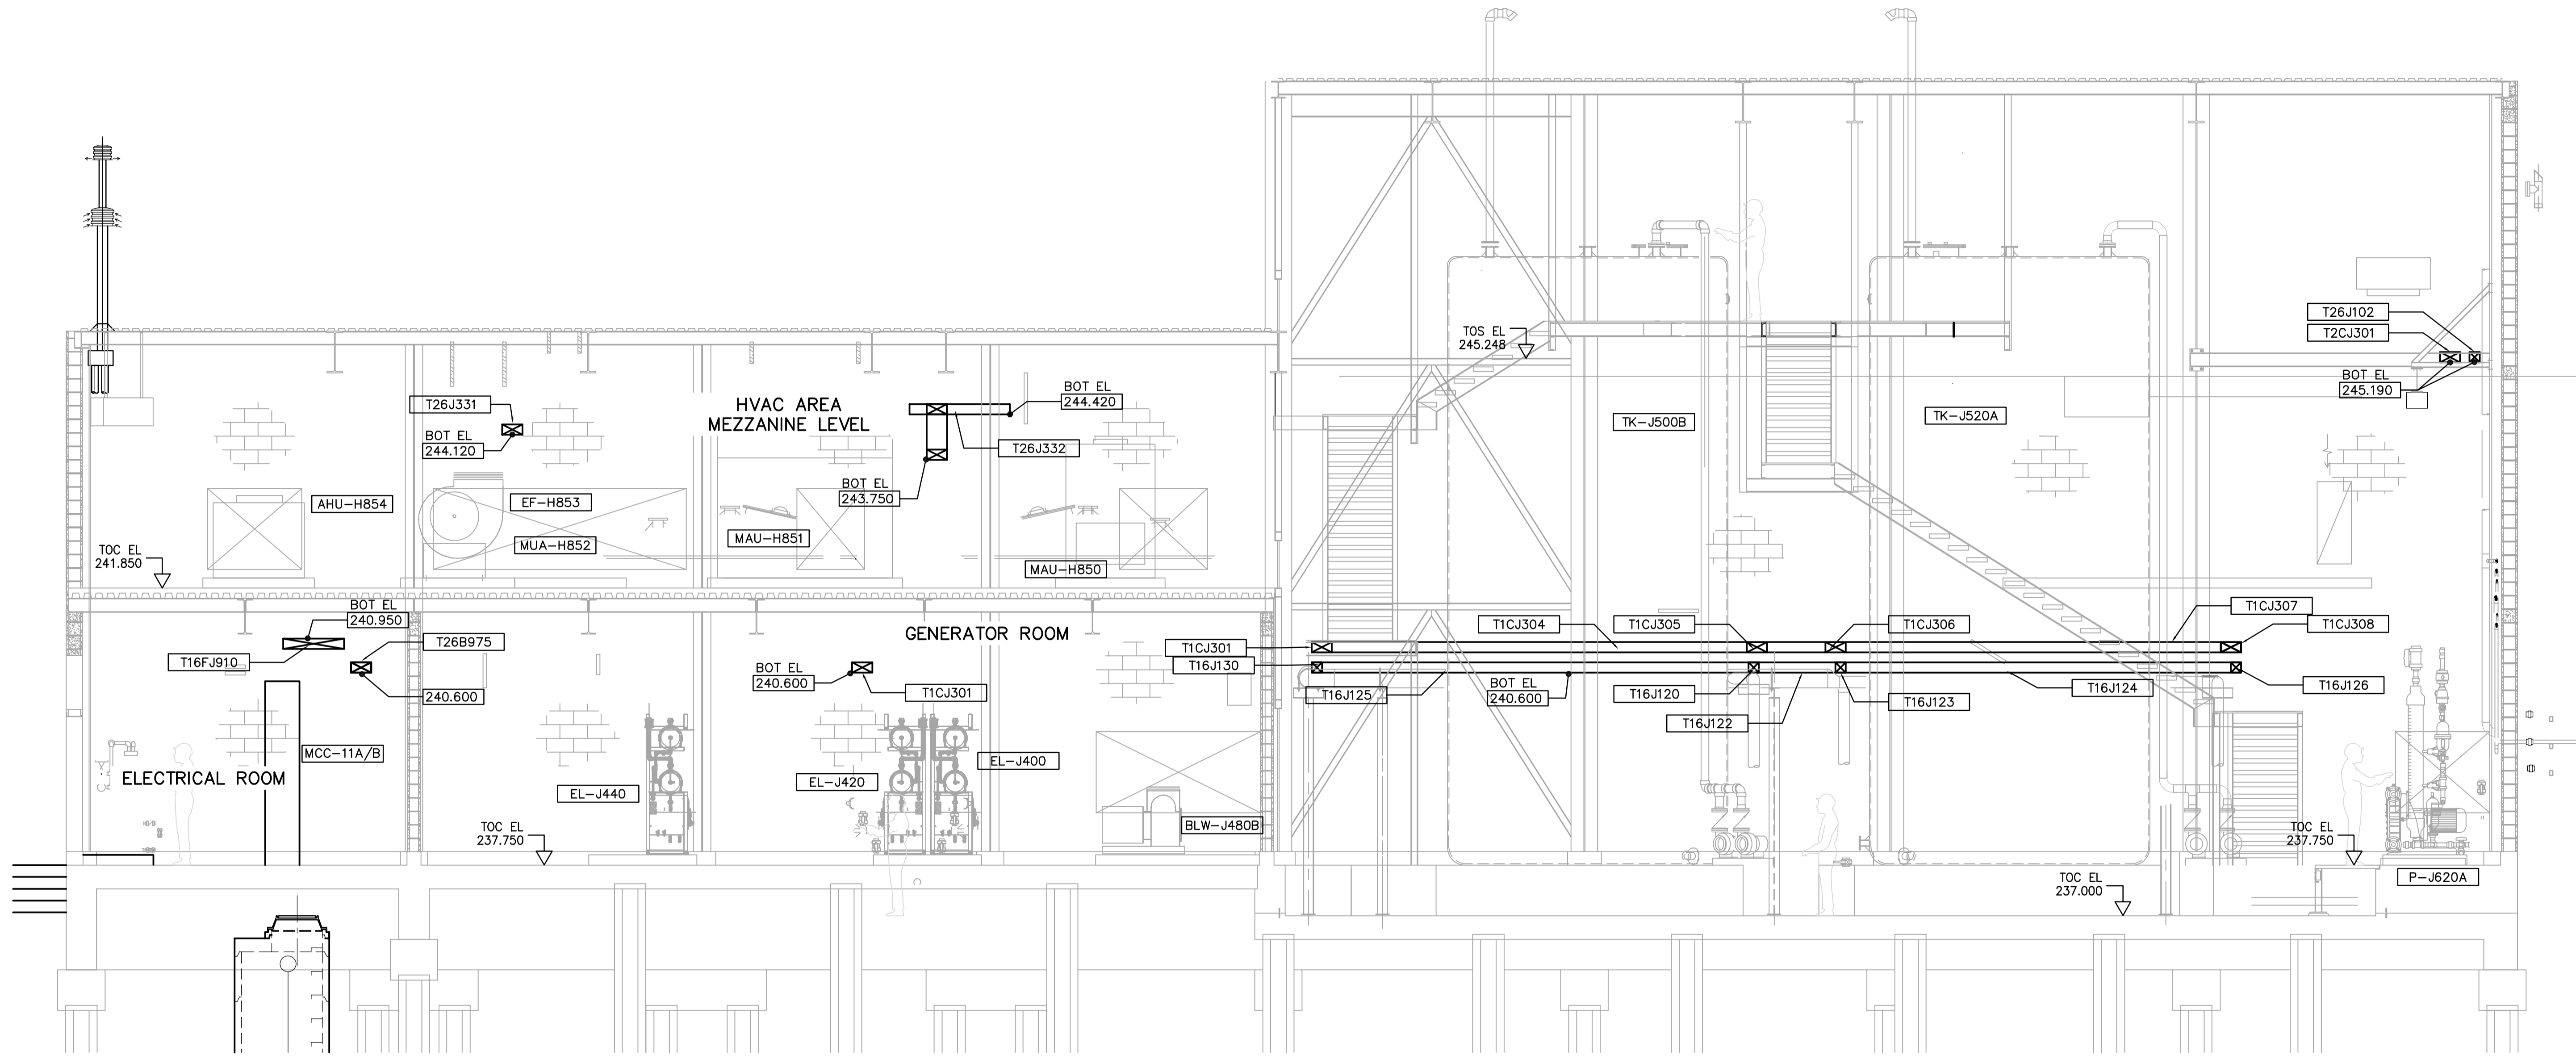

**A SECTION**  
 WJ-E0111 1:50  
 WJ-E0121  
 WJ-E0131

CABLE TRAY TAGGING  
 SEE DETAIL 3  
 WS-E0452

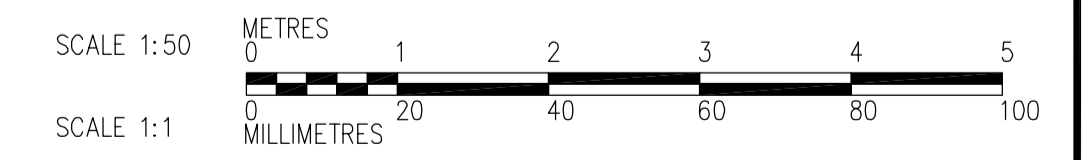

 <b>APEGN</b> Certificate of Authorization CH2M HILL Canada Ltd. No. 1441 Expiry: April 30, 2007	B.M. ELEV.	 Frederickson Cooper ARCHITECTS	 EarthTech A 100 International Ltd. Company	ENGINEER'S SEAL ORIGINAL SIGNED BY L.D. LLEWELLYN 2007/01/31	 <b>THE CITY OF WINNIPEG</b> WATER AND WASTE DEPARTMENT ENGINEERING DIVISION	WATER TREATMENT PLANT SODIUM HYPOCHLORITE BUILDING SODIUM HYPOCHLORITE AND CHEMICAL STORAGE BUILDINGS	CITY FILE NUMBER SHEET OF CITY DRAWING NUMBER 1-0601J-A-E0201-001-000
	DESIGNED BY LL CHECKED BY JRL DRAWN BY TL APPROVED BY AHL SCALE: 1:50 RELEASED FOR CONSTRUCTION BY: R. SOROKOWSKI DATE 2006/08/14 DATE 2007/01/31	CONSULTANT DRAWING NO. WJ-E0201	ELECTRICAL SODIUM HYPOCHLORITE BUILDING SECTION	WJ-E0201			