



C SECTION
WJ-E0111 1:50
WJ-E0121

CABLE TRAY TAGGING
SEE DETAIL **3**
WS-E0452

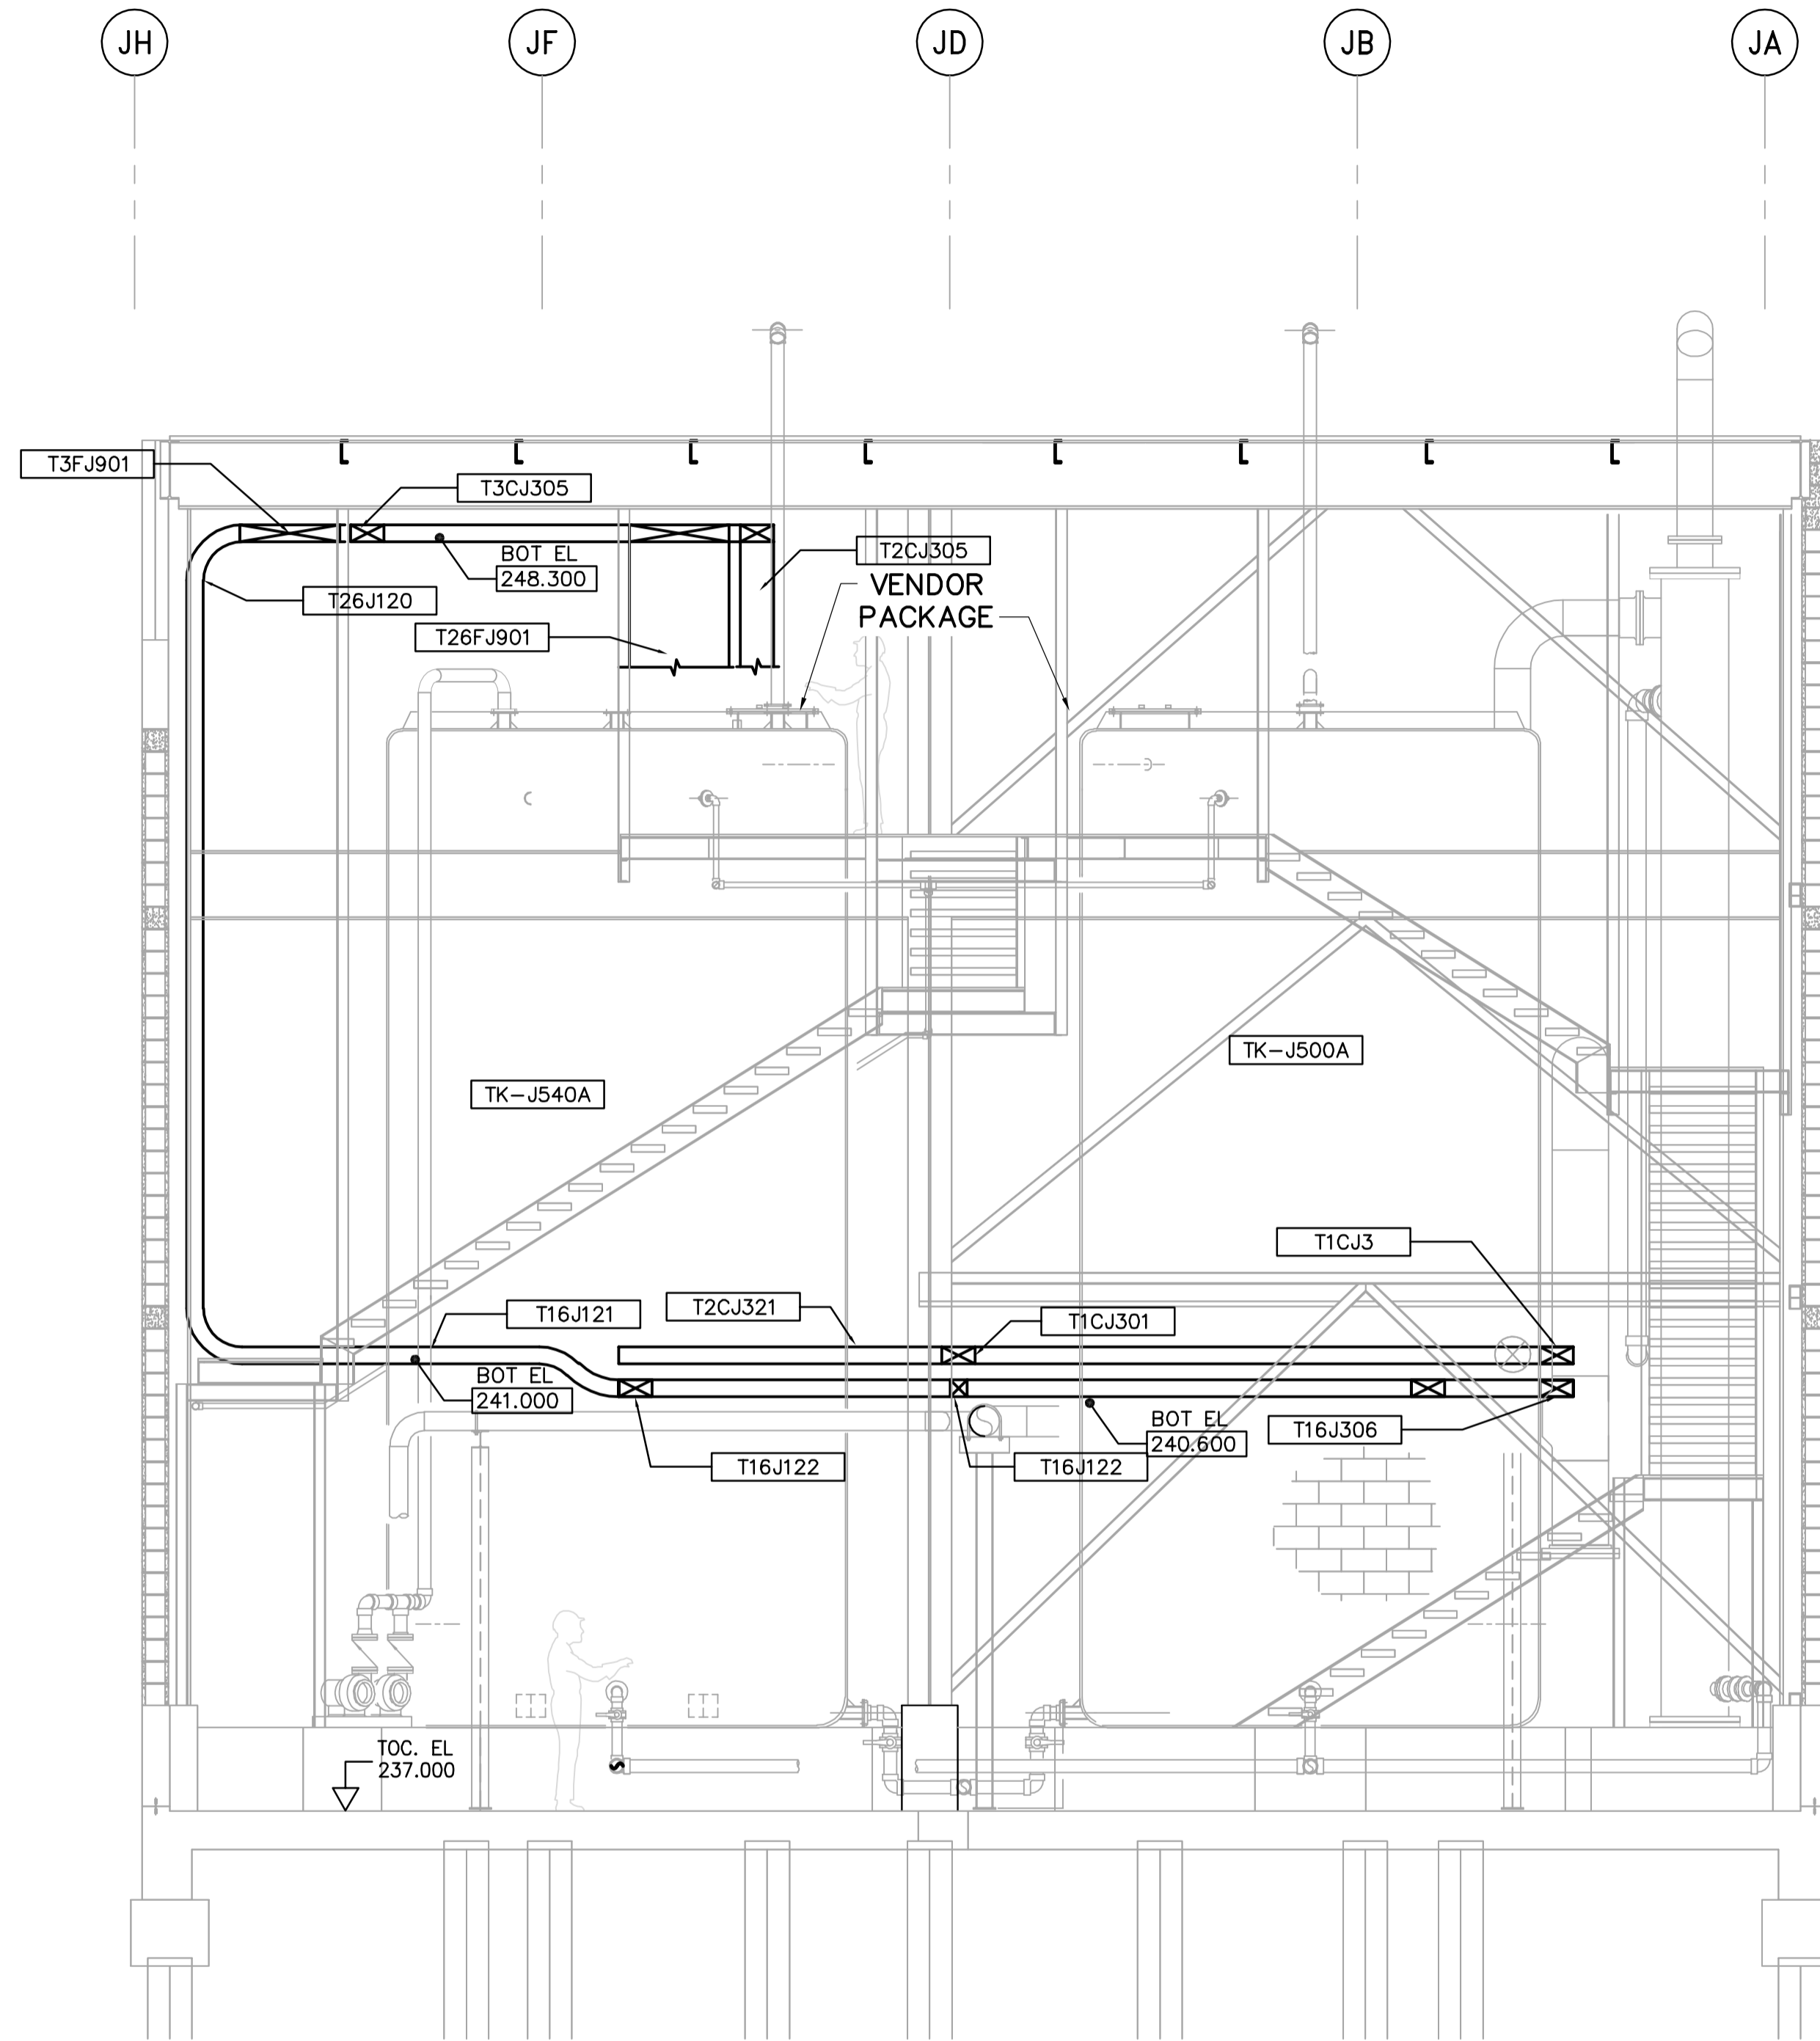

D SECTION
WJ-E0111 1:50
WJ-E0121
WJ-E0131

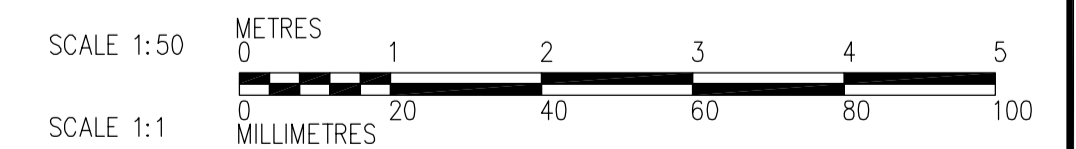

 APEGH Certificate of Authorization CH2M HILL Canada Ltd. No. 1441 Expiry: April 30, 2007	 Frederickson Cooper ARCHITECTS	 EarthTech A 100 International Ltd. Company	ENGINEER'S SEAL ORIGINAL SIGNED BY L.D. LLEWELLYN 2007/01/31	 THE CITY OF WINNIPEG WATER AND WASTE DEPARTMENT ENGINEERING DIVISION WATER TREATMENT PLANT SODIUM HYPOCHLORITE BUILDING SODIUM HYPOCHLORITE AND CHEMICAL STORAGE BUILDINGS ELECTRICAL SODIUM HYPOCHLORITE BUILDING SECTIONS	CITY FILE NUMBER SHEET OF CITY DRAWING NUMBER 1-0601J-A-E0203-001-000
			DESIGNED BY: LL CHECKED BY: JRL DRAWN BY: TL APPROVED BY: AHL SCALE: 1:50 RELEASED FOR CONSTRUCTION BY: R. SOROKOWSKI DATE: 2006/08/14 DATE: 2007/01/31		CONSULTANT DRAWING NO. WJ-E0203
B.M. ELEV. NO. REVISIONS DATE BY		00 ISSUED FOR TENDER 07/01/31 LL NO. REVISIONS DATE BY			