



C SECTION
WJ-M0111 1:50

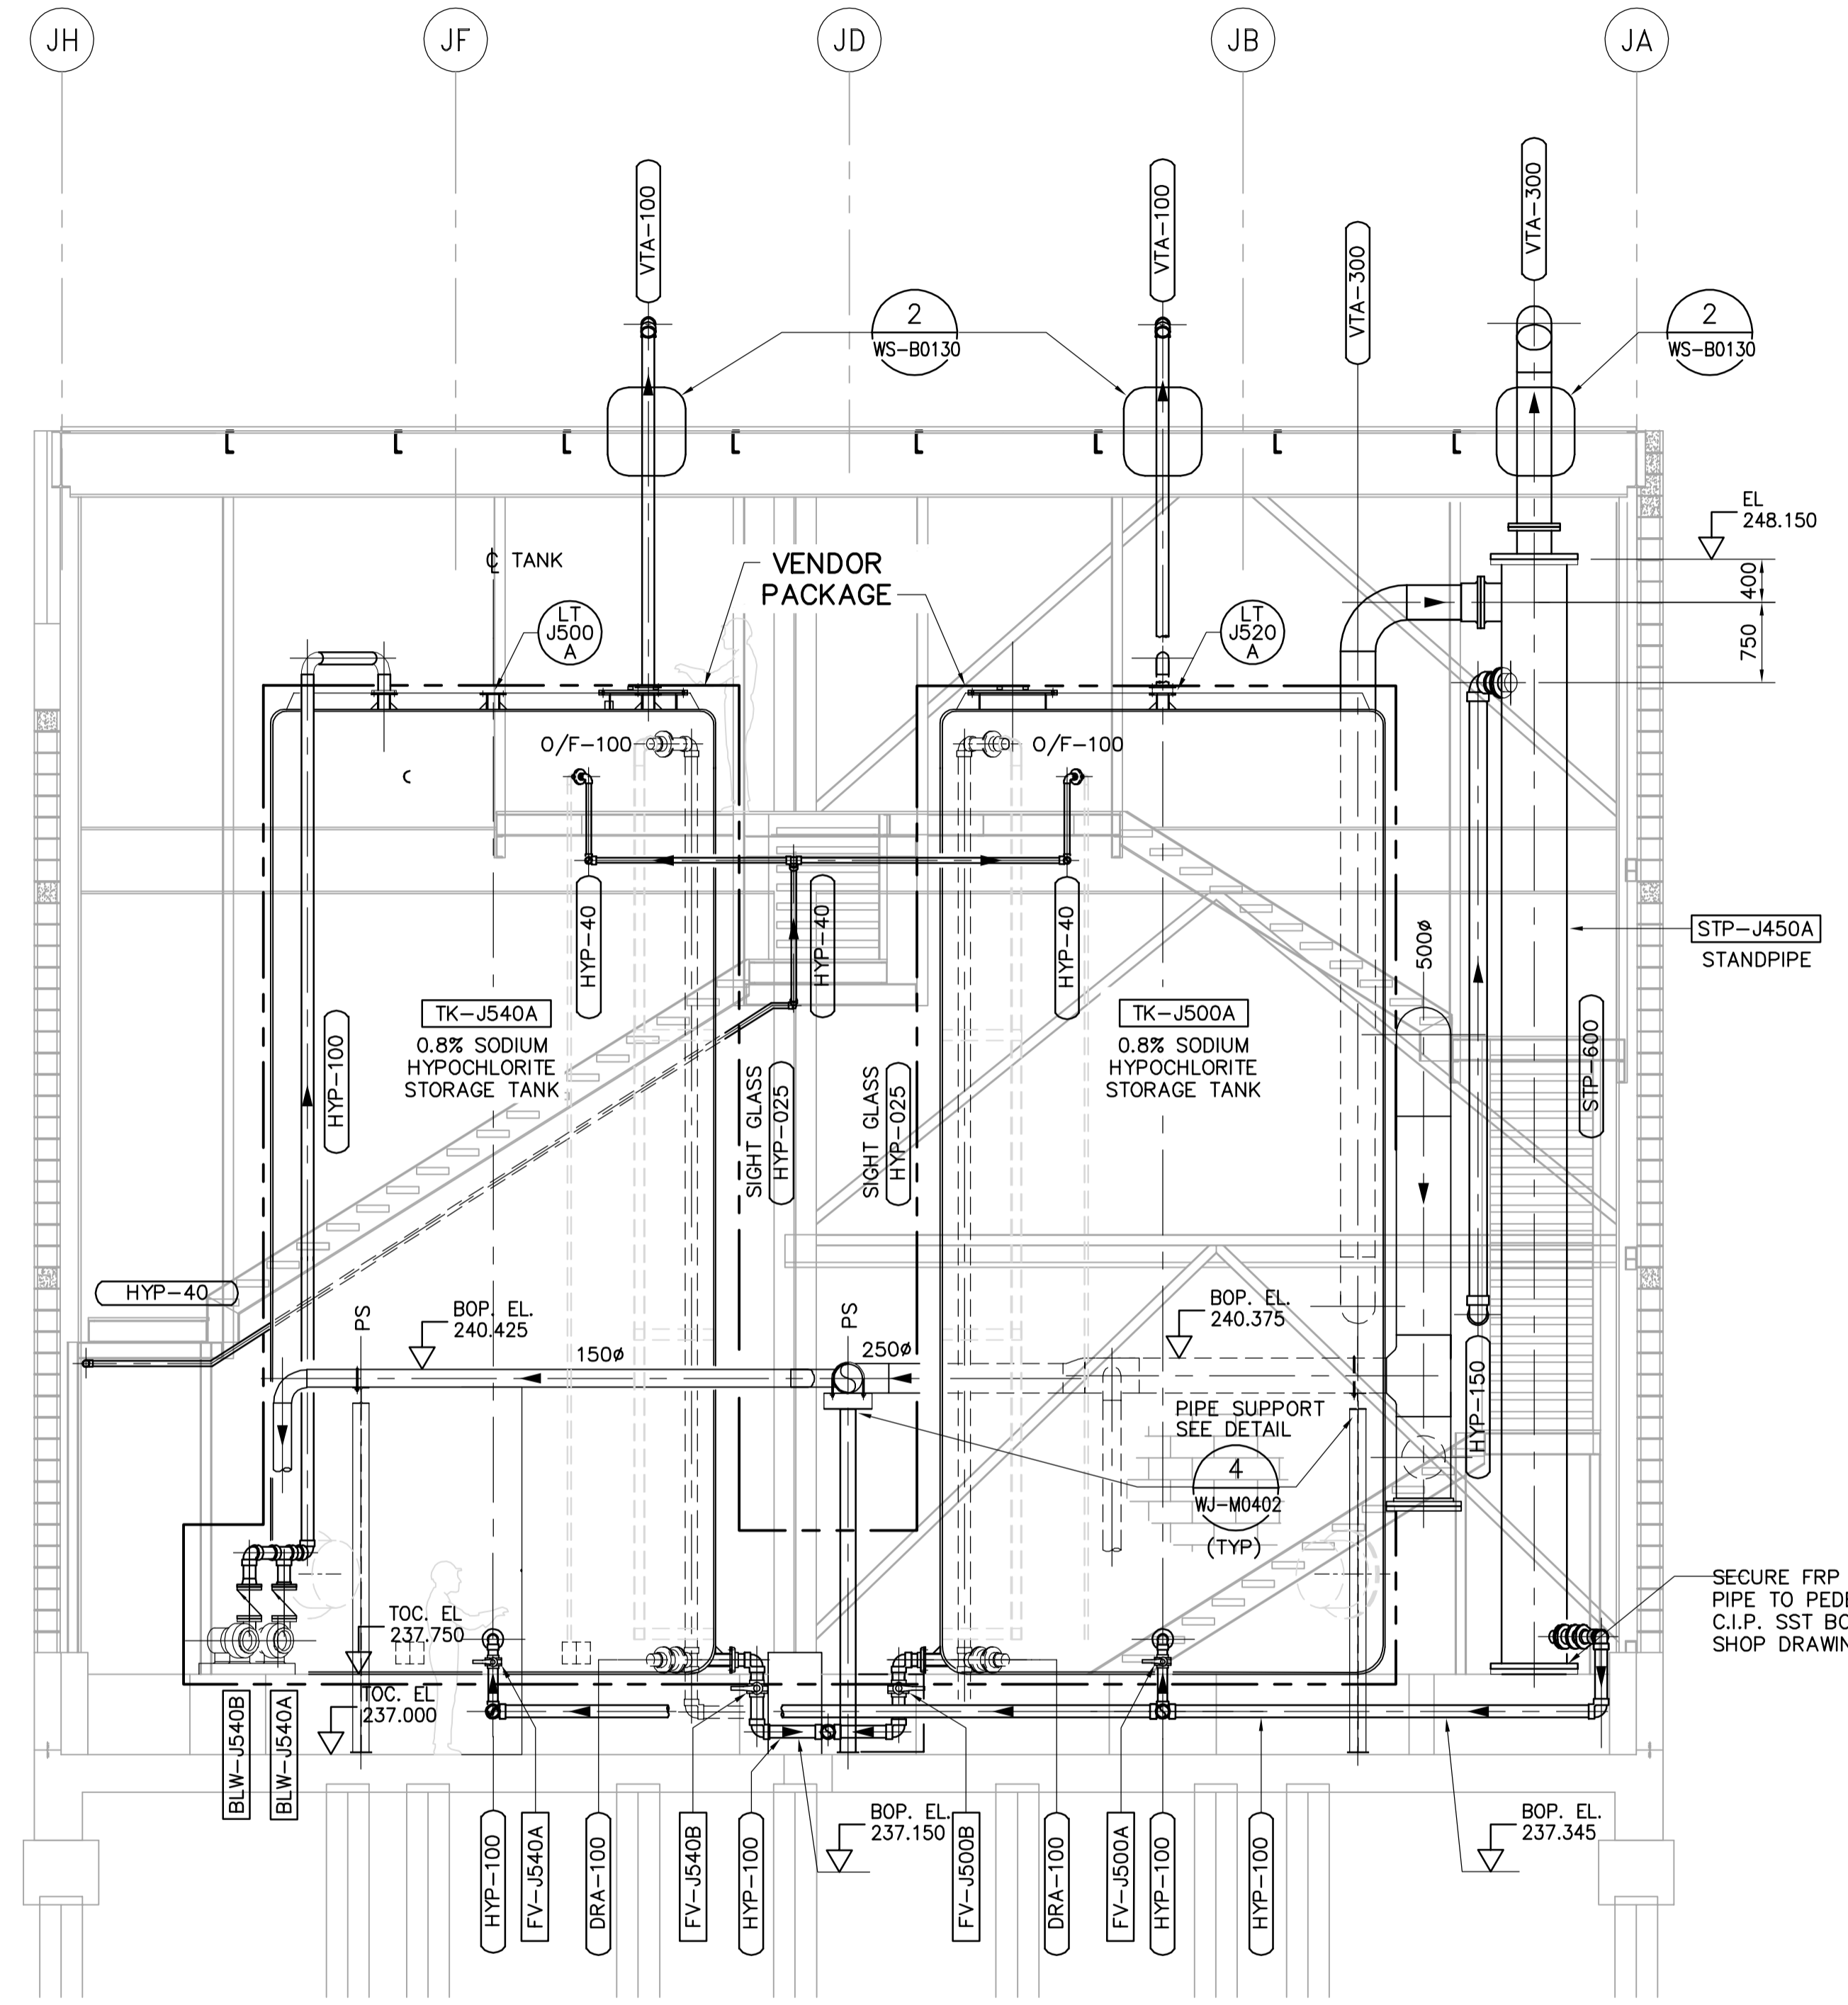

D SECTION
WJ-M0111 1:50

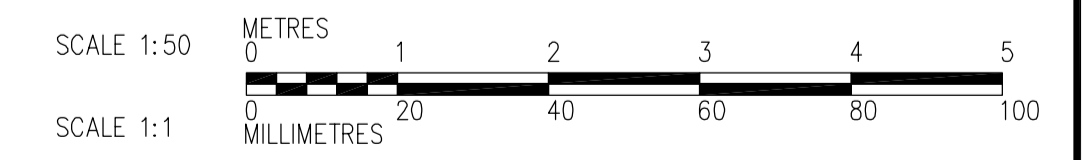

<p>APEGN Certificate of Authorization CH2M HILL Canada Ltd. No. 1441 Expiry: April 30, 2007</p>	<p>Frederickson Cooper ARCHITECTS</p>	<p>EarthTech A 100 International Ltd. Company</p>	ENGINEER'S SEAL ORIGINAL SIGNED BY P. WOBMA 2007/01/31	<p>THE CITY OF WINNIPEG WATER AND WASTE DEPARTMENT ENGINEERING DIVISION</p>	CITY FILE NUMBER
			DESIGNED BY: KS CHECKED BY: NN DRAWN BY: PM APPROVED BY: AHL SCALE: 1:50 RELEASED FOR CONSTRUCTION BY: R. SOROKOWSKI DATE: 2006/08/14		CONSULTANT DRAWING NO. WJ-M0203
B.M. ELEV.	ISSUED FOR TENDER 07/01/31 KS NO. REVISIONS DATE BY DATE 2006/08/14 DATE 2007/01/31	WJ-M0203	WJ-M0203	WJ-M0203	WJ-M0203