


BUILDING SECTION – BB
SCALE 1:200



BUILDING SECTION – CC
SCALE 1:200

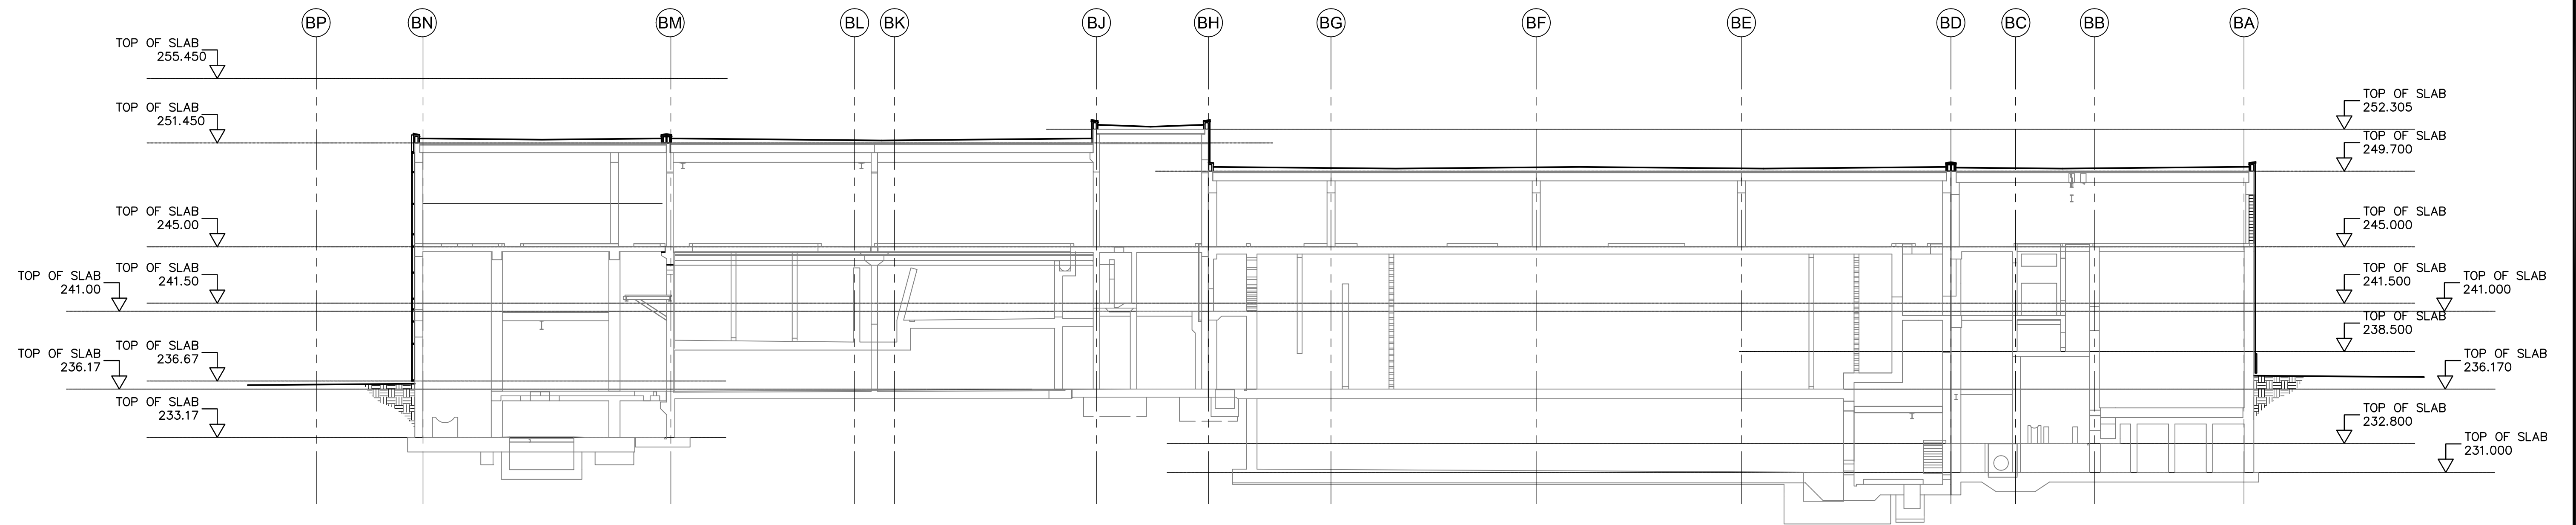

B.M. ELEV.	NO.	REVISIONS	DATE	BY
	01	793-2006 ADDENDUM 1	07/03/29	LK
	00	ISSUED FOR TENDER	07/03/19	LK

		ENGINEER'S SEAL ORIGINAL SIGNED BY NEIL COOPER 2007/03/19	
DESIGNED BY	TWS	CHECKED BY	BJS
DRAWN BY	TC/LK/IC	APPROVED BY	AHL
SCALE:	AS NOTED	RELEASED FOR CONSTRUCTION BY:	R. SOROKOWSKI
DATE	2005/08/05	DATE	2007/03/19

CONSULTANT DRAWING NO. WB-B0202

THE CITY OF WINNIPEG WATER AND WASTE DEPARTMENT ENGINEERING DIVISION	
WATER TREATMENT PLANT MAIN BUILDING BUILDING ENVELOPE	CITY FILE NUMBER SHEET OF CITY DRAWING NUMBER 1-0601B-A-B0202-001-01D