



PRECAST CONCRETE SHELTER BASE

15 **POWER PEDESTAL BASE**L2 N.T.S.

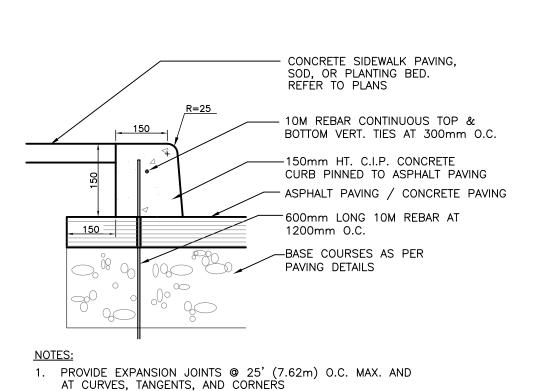



BASE OF CURB TO REST ON ASPHALT PAVING

3. SACK FINISH EXPOSED SURFACES
4. RUN BARS CONTINUOUS THROUGH EXPANSION JOINTS

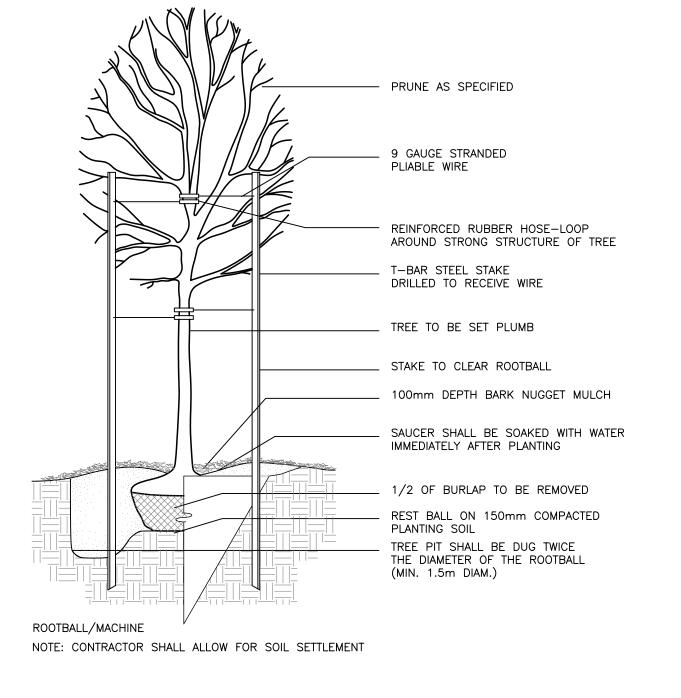

[17] C.I.P. PINNED CONCRETE CURB TYPICAL DECIDUOUS TREE PLANTING

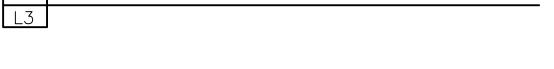

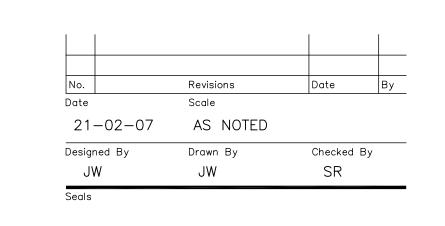



WINNIPEG TRANSIT

BUS STOP UPGRADE PROGRAM

PHASE 2 - SITE WORKS

DETAILS

Project No. Drawing No. 06-029

FILE: DETAILS.DWG