


D SIZE 22" x 34" (559mm x 864mm)

PLOT: 07/04/10 9:20:57 AM


UMA FILE NAME: D265-177-03_01-C-1002_RX.dwg Saved By: lberard

EXISTING FEATURES
233.0
232.0
231.0
230.0
229.0
228.0
227.0
226.0
225.0
224.0
223.0

233.0
232.0
231.0
230.0
229.0
228.0
227.0
226.0
225.0
224.0

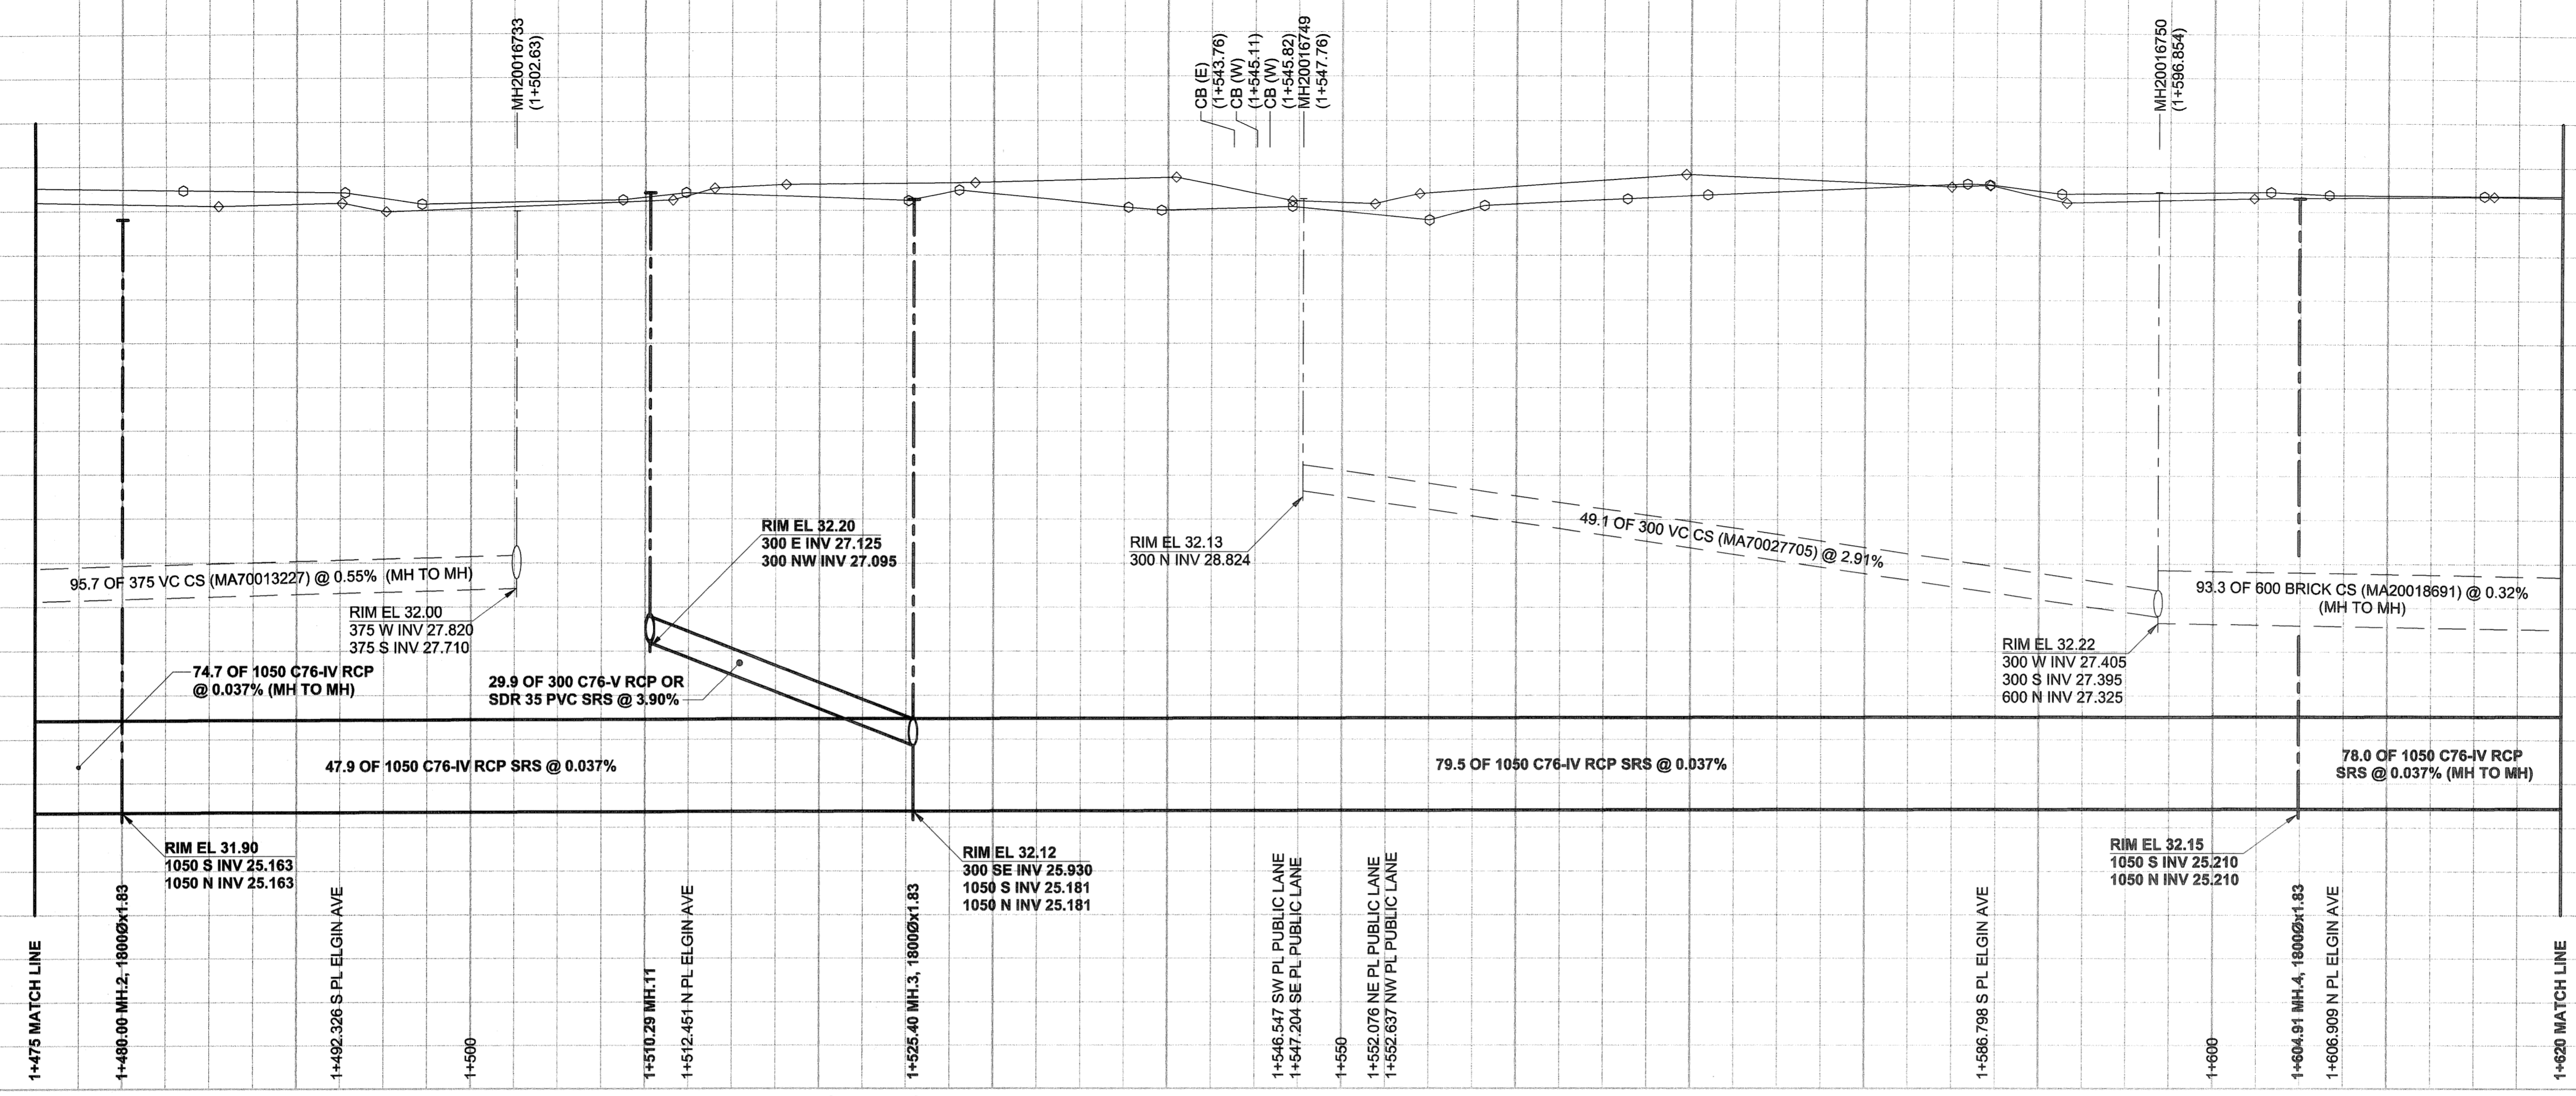

CHAINAGE ALONG E PL

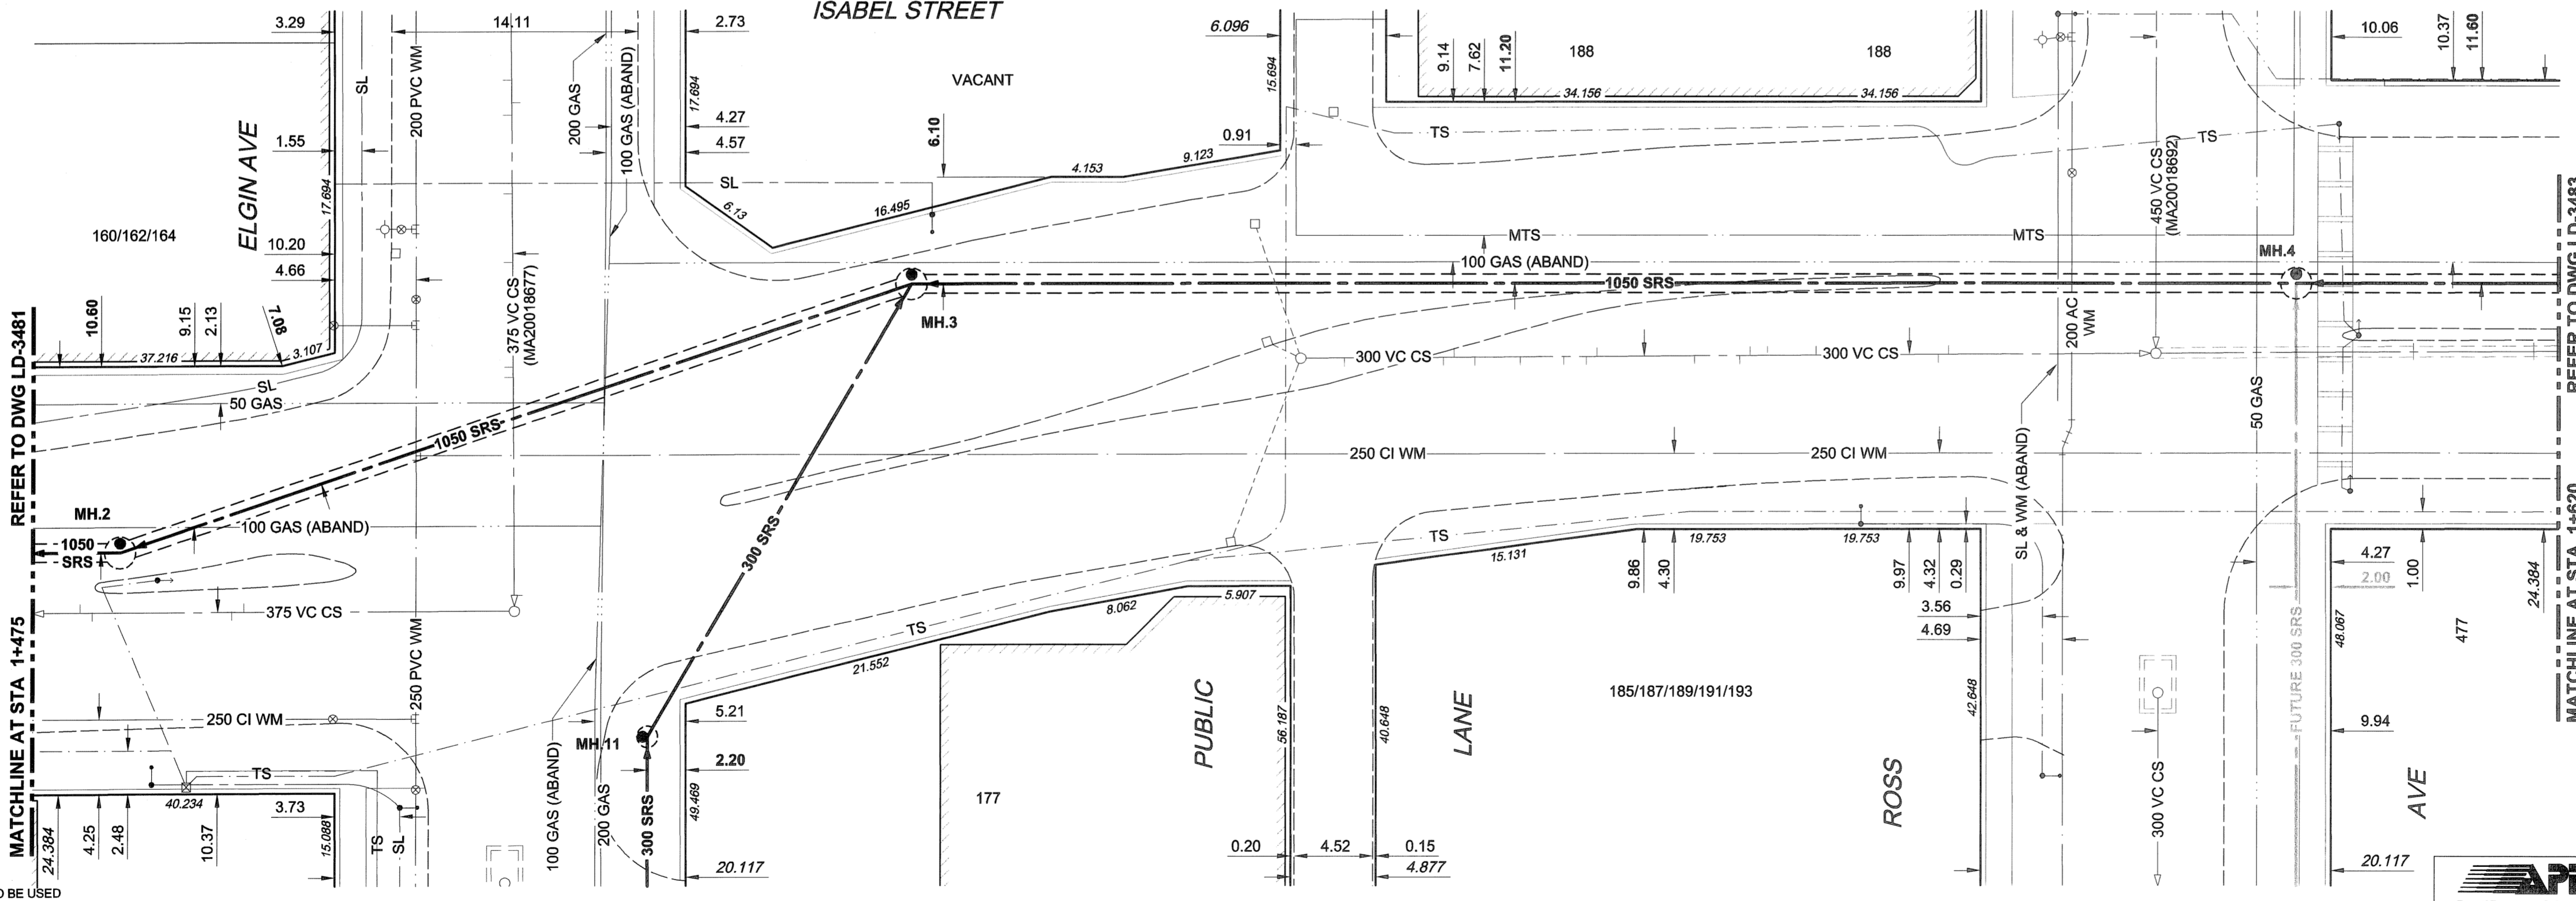

WARNING
IF POWER EQUIPMENT OR EXPLOSIVES ARE TO BE USED FOR EXCAVATION ON THIS PROJECT, THE CONTRACTOR MUST:
1) NOTIFY THE GAS COMPANY OF THE PROPOSED LOCATION OF EXCAVATION.
2) TAKE PRECAUTION TO AVOID DAMAGE TO GAS COMPANY INSTALLATIONS.
SEE PROVINCIAL REGULATION 140/92 FOR DETAILS

FOR FURTHER INFO
SEE DWG LD-3486

150 mm WM	WATERMAIN	150 mm WM	CURB STOP	150 mm WM	WATERMAIN	150 mm WM
	HYDRANT		REDUCER		HYDRANT	
	VALVE		COUPLING		VALVE	
	LAND DRAINAGE SEWER		ANODE		LAND DRAINAGE SEWER	
	WASTE WATER SEWER		HYDRO		WASTE WATER SEWER	
	MANHOLE		MTS		PAVEMENT CROWN	
	CATCH BASIN		GAS		N/W PROPERTY LINE	
	CURB INLET		TESTHOLE		S/E PROPERTY LINE	
	CULVERT		LAMP STANDARD		N/W GUTTER	
	PIPE ABANDONMENTS		TREE		S/E GUTTER	
	SURVEY BAR					
	EXISTING		LEGEND - PLAN		LEGEND - PROFILE	

LOCATION APPROVED
UNDERGROUND STRUCTURES

SUPR. U/G STRUCTURES DATE COMMITTEE

NOTE:
LOCATION OF UNDERGROUND STRUCTURES AS SHOWN ARE BASED ON THE BEST INFORMATION AVAILABLE. BUT NO GUARANTEE IS GIVEN THAT ALL EXISTING UTILITIES ARE SHOWN OR THAT THE GIVEN LOCATIONS ARE EXACT. CONFIRMATION OF EXISTENCE AND EXACT LOCATION OF ALL SERVICES MUST BE OBTAINED FROM THE INDIVIDUAL UTILITIES BEFORE PROCEEDING WITH CONSTRUCTION.

BM 36-041 ELEV 232.473m	N. side Elgin Ave. W. of Isabel St., Tbt. in S. Conc. wall No. 515 Elgin Ave., 0.9m E. & 0.3m A.G.L. from S.W. Cor. of Conc. wall.
0	ISSUED FOR CONSTRUCTION 07/04/10 KMB
NO. REVISIONS	Y/M/M/D/D BY

DESIGNED BY GEB/DME		CHECKED BY	
DRAWN BY KMB		APPROVED BY	
HOR. SCALE 1:250		RELEASED FOR CONSTRUCTION	
VERT. SCALE 1:50		DATE 07/04/10	

PROFESSIONAL'S SEAL
PROVINCE OF MANITOBA
REGISTERED PROFESSIONAL ENGINEER
A. NAGY
April 11, 2007
CONSULTANT DRAWING NO. 02
D265-177-03

UMA AECOM
© 2005 UMA ENGINEERING LTD. ALL RIGHTS RESERVED.

THE CITY OF WINNIPEG
WATER AND WASTE DEPARTMENT

ALEXANDER/BANNATYNE
COMBINED SEWER RELIEF
CONTRACT 3B

ISABEL STREET
70m NORTH OF WILLIAM AVENUE
TO 12m SOUTH OF ROSS AVENUE

SHEET 2 OF 11
CITY DRAWING NUMBER
LD-3482
REV 0

BID OPPORTUNITY NO. 167-2007

- CONSTRUCTION NOTES:**
- FOR DETAILED TEST HOLE INFORMATION, SEE SPECIFICATION.
 - THE LOCATION OF ALL SERVICES IS TO BE CONFIRMED IN THE FIELD.
 - INSTALL NEW SEWERS AND CATCHBASIN LEADS BY TRENCHLESS METHODS WHEREVER POSSIBLE.
 - RENEW/REHABILITATE CATCHBASINS & RENEW CATCHBASIN LEADS WHERE NOTED.