
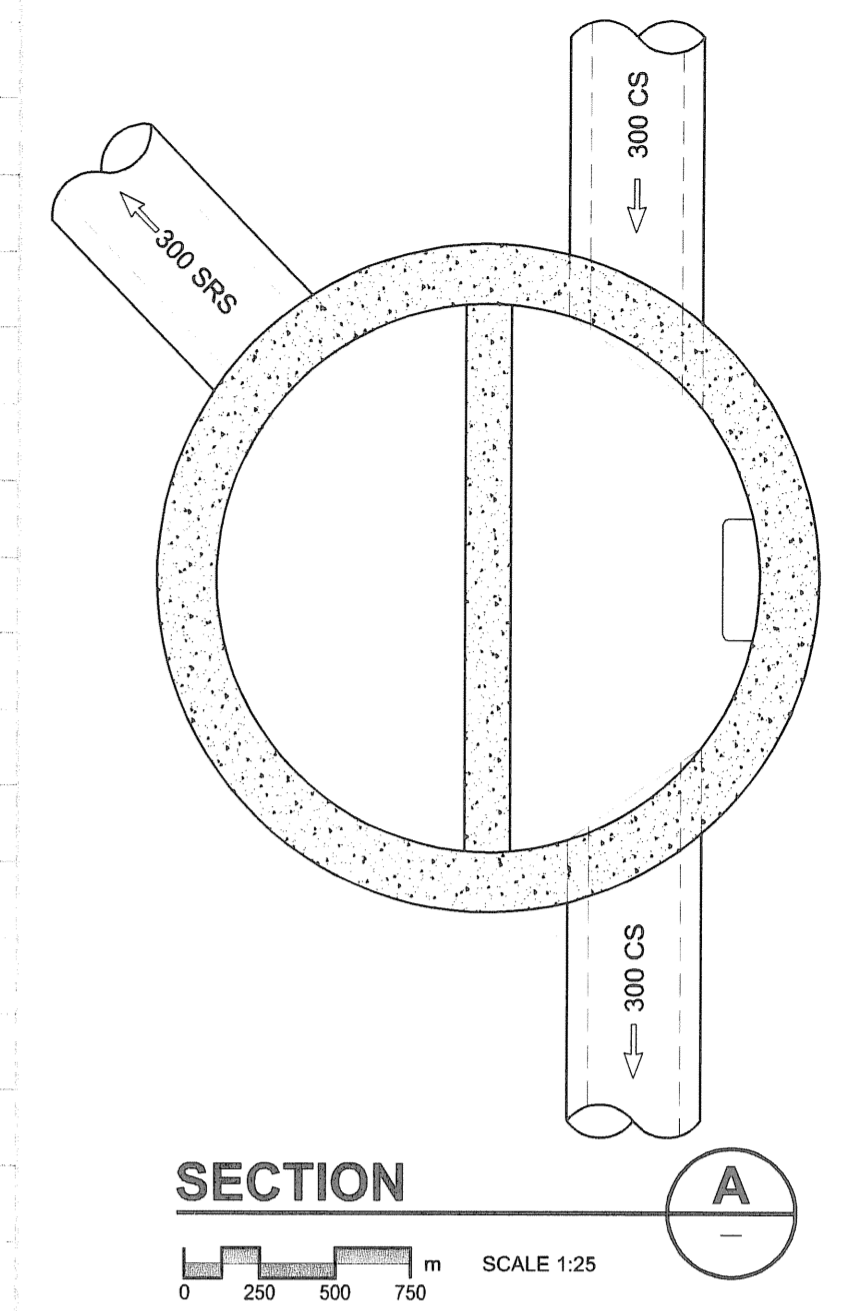




D SIZE 22" x 34" (559mm x 864mm)

PLOT: 07/04/10 3:31:42 PM

UMA FILE NAME: D265-177-03\_01-C-1007\_RX.dwg Saved By: lberard

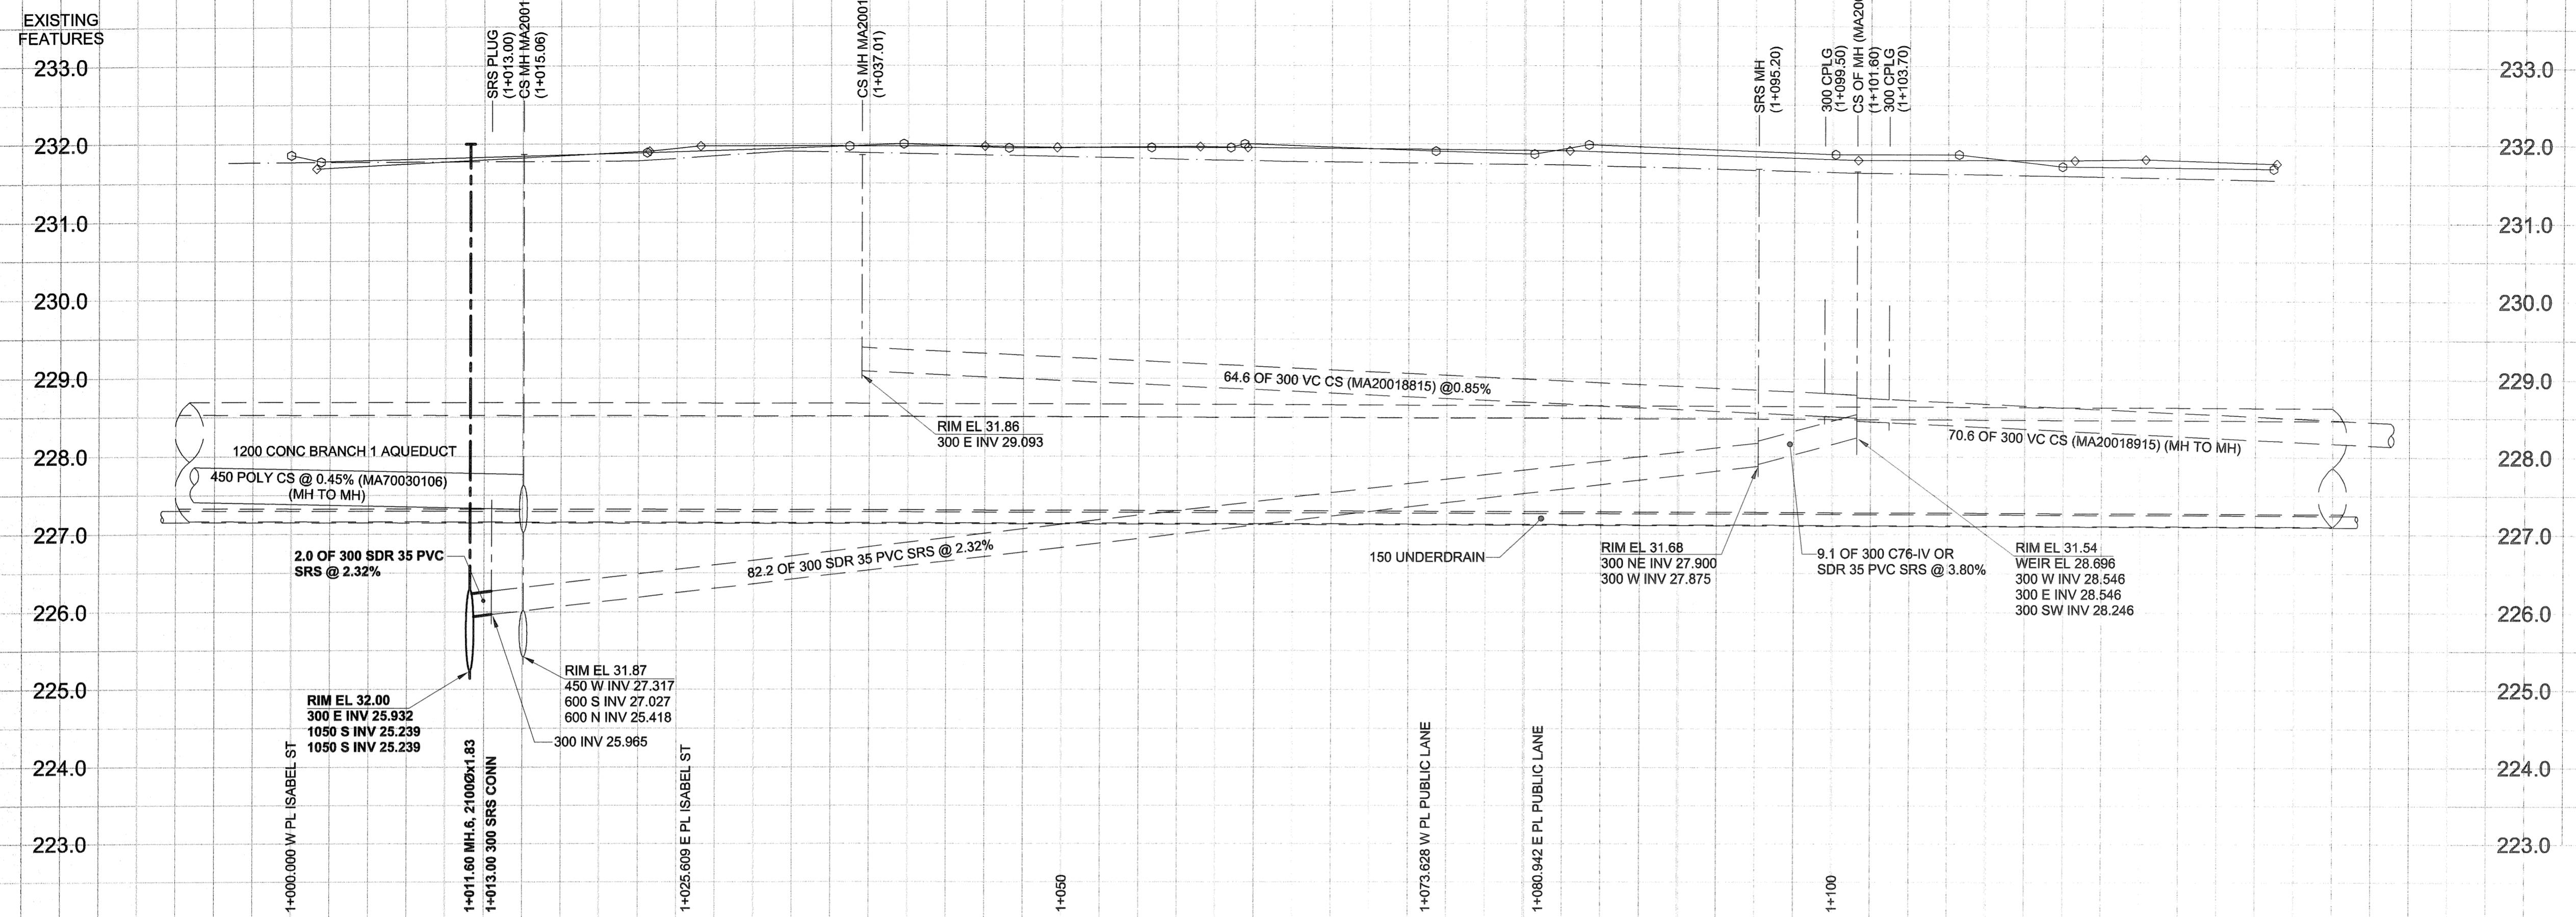

CHAINAGE ALONG S PL

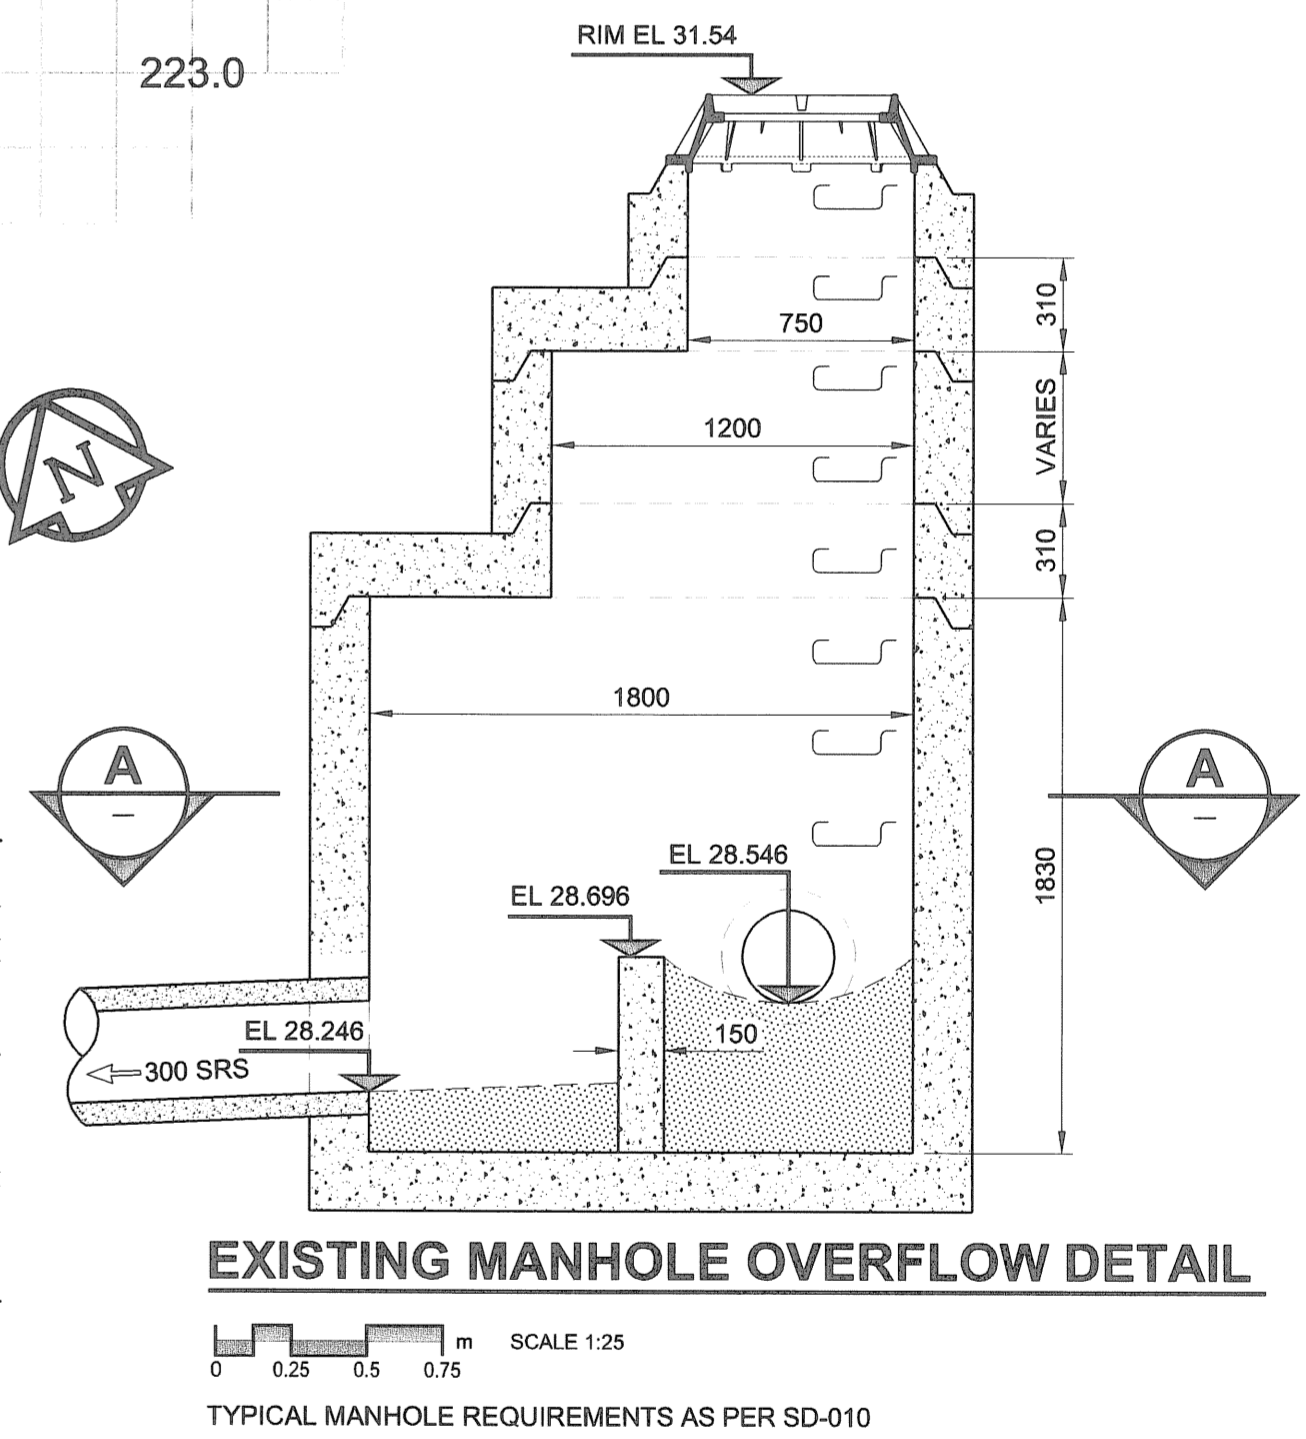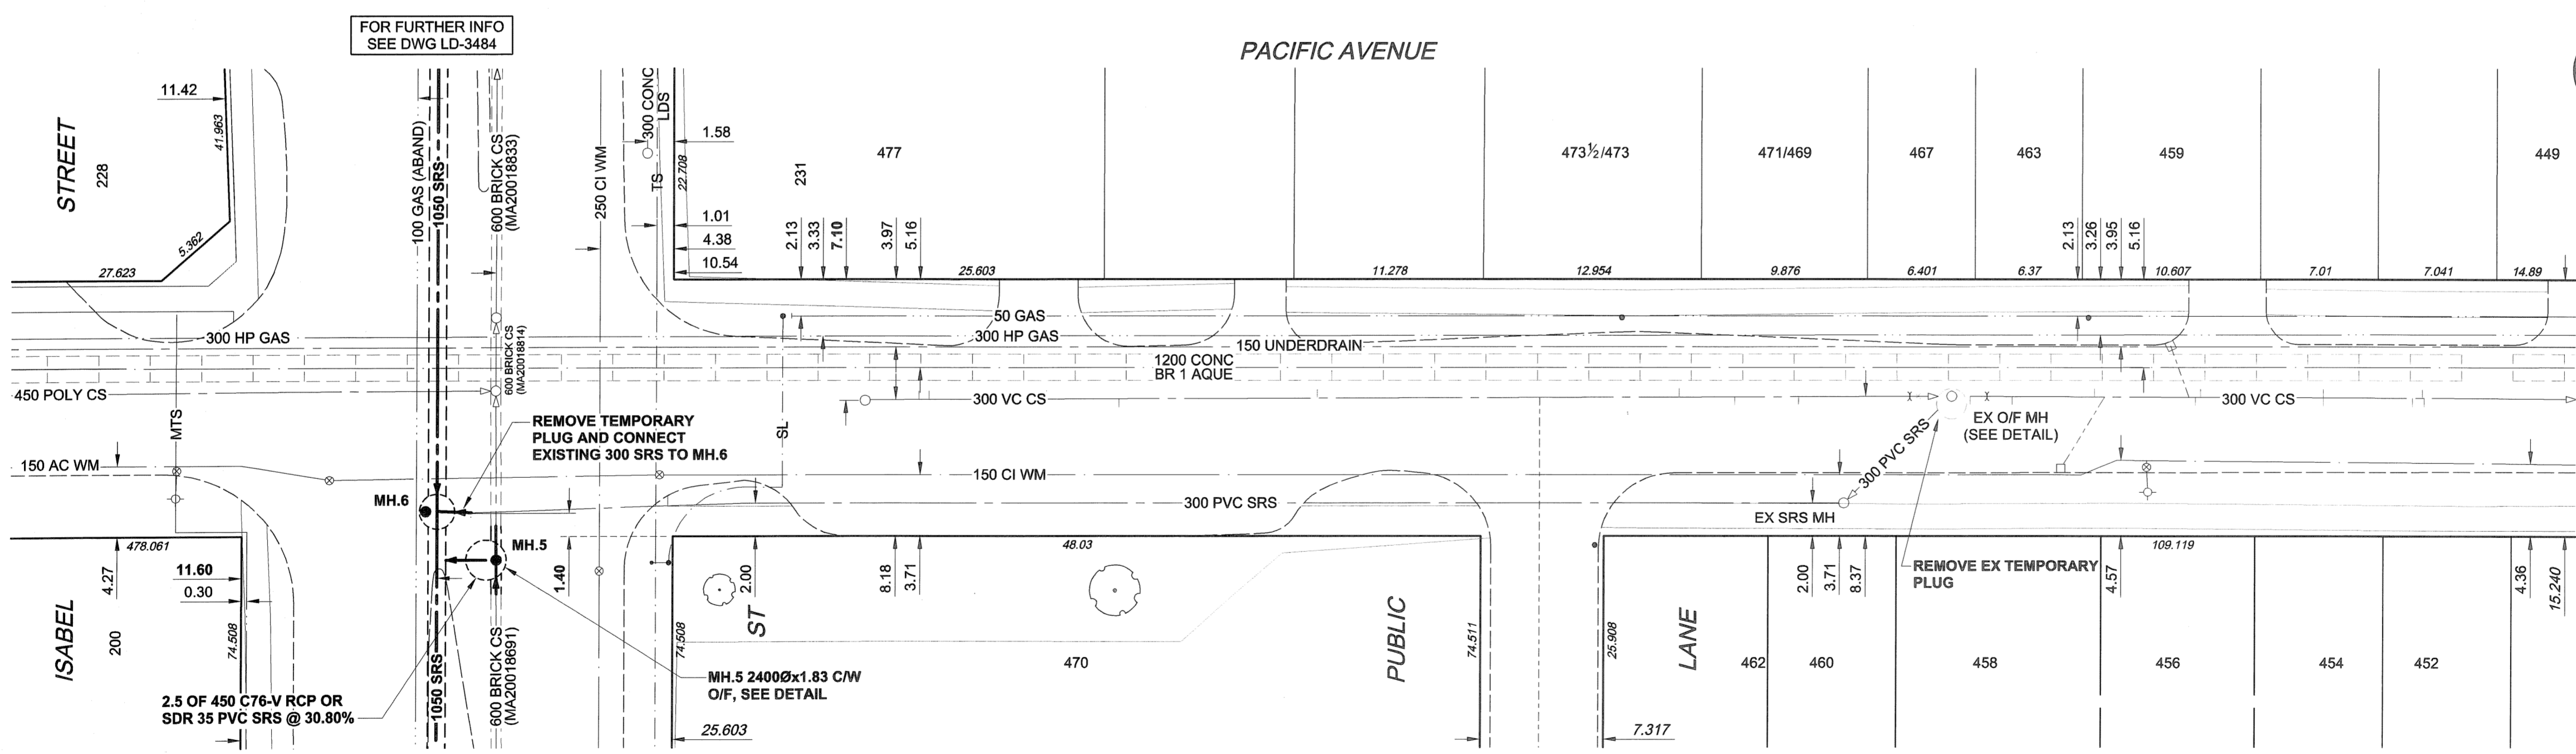

**WARNING**  
IF POWER EQUIPMENT OR EXPLOSIVES ARE TO BE USED FOR EXCAVATION ON THIS PROJECT, THE CONTRACTOR MUST:  
1) NOTIFY THE GAS COMPANY OF THE PROPOSED LOCATION OF EXCAVATION.  
2) TAKE PRECAUTION TO AVOID DAMAGE TO GAS COMPANY INSTALLATIONS.  
SEE PROVINCIAL REGULATION 140/92 FOR DETAILS

FOR FURTHER INFO SEE DWG LD-3483

FOR FURTHER INFO SEE DWG LD-3484

150 mm WM	WATERMAIN	150 mm WM	CURB STOP	150 mm WM	WATERMAIN	150 mm WM
	HYDRANT		REDUCER		HYDRANT	
	VALVE		COUPLING		VALVE	
	LAND DRAINAGE SEWER		ANODE		LAND DRAINAGE SEWER	
	WASTE WATER SEWER		HYDRO		WASTE WATER SEWER	
	MANHOLE		MTS		PAVEMENT CROWN	
	CATCH BASIN		GAS		N/W PROPERTY LINE	
	CURB INLET		TESTHOLE		S/E PROPERTY LINE	
	CULVERT		LAMP STANDARD		N/W GUTTER	
	PIPE ABANDONMENTS		TREE		S/E GUTTER	
	SURVEY BAR					
	EXISTING		LEGEND - PLAN		LEGEND - PROFILE	

**LOCATION APPROVED**  
UNDERGROUND STRUCTURES

DATE

NOTE:  
LOCATION OF UNDERGROUND STRUCTURES AS SHOWN ARE BASED ON THE BEST INFORMATION AVAILABLE. BUT NO GUARANTEE IS GIVEN THAT ALL EXISTING UTILITIES ARE SHOWN OR THAT THE GIVEN LOCATIONS ARE EXACT. CONFIRMATION OF EXISTENCE AND EXACT LOCATION OF ALL SERVICES MUST BE OBTAINED FROM THE INDIVIDUAL UTILITIES BEFORE PROCEEDING WITH CONSTRUCTION.

NO.	REVISIONS	DATE	BY
0	ISSUED FOR CONSTRUCTION	07/04/10	KMB

**METRIC**  
WHOLE NUMBERS INDICATE MILLIMETRES  
DECIMALIZED NUMBERS INDICATE METRES

UMA AECOM

© 2005 UMA ENGINEERING LTD. ALL RIGHTS RESERVED.

DESIGNED BY: GEB/DME  
DRAWN BY: KMB  
HOR. SCALE: 1:250  
VERT. SCALE: 1:50  
DATE: 07/04/10

CHECKED BY: [Signature]  
APPROVED BY: [Signature]  
RELEASED FOR CONSTRUCTION: [Signature]  
DATE: April 12/10

**APEGM**  
Certificate of Authorization  
UMA Engineering Ltd.  
No. 256 Expiry: April 30, 2007

PROFESSIONAL'S SEAL  
PROVINCE OF MANITOBA  
A. NAGY  
REGISTERED PROFESSIONAL ENGINEER  
CONSULTANT DRAWING NO. 07  
D265-177-03

**THE CITY OF WINNIPEG**  
WATER AND WASTE DEPARTMENT

ALEXANDER/BANNATYNE  
COMBINED SEWER RELIEF  
CONTRACT 3B

PACIFIC AVENUE  
ISABEL STREET  
TO 170m WEST OF ELLEN STREET

SHEET 7 OF 11  
CITY DRAWING NUMBER  
LD-3487

BID OPPORTUNITY NO. 167-2007