
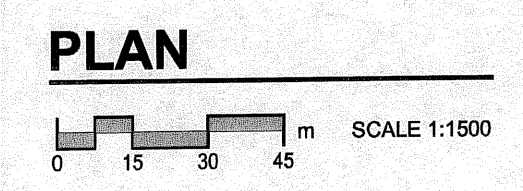


D SIZE 22" x 34" (559mm x 864mm)

PLOT: 07/04/10 9:02:01 AM

UMA FILE NAME: D265-177-03_01-C-6003_RX.dwg Saved By: iborard

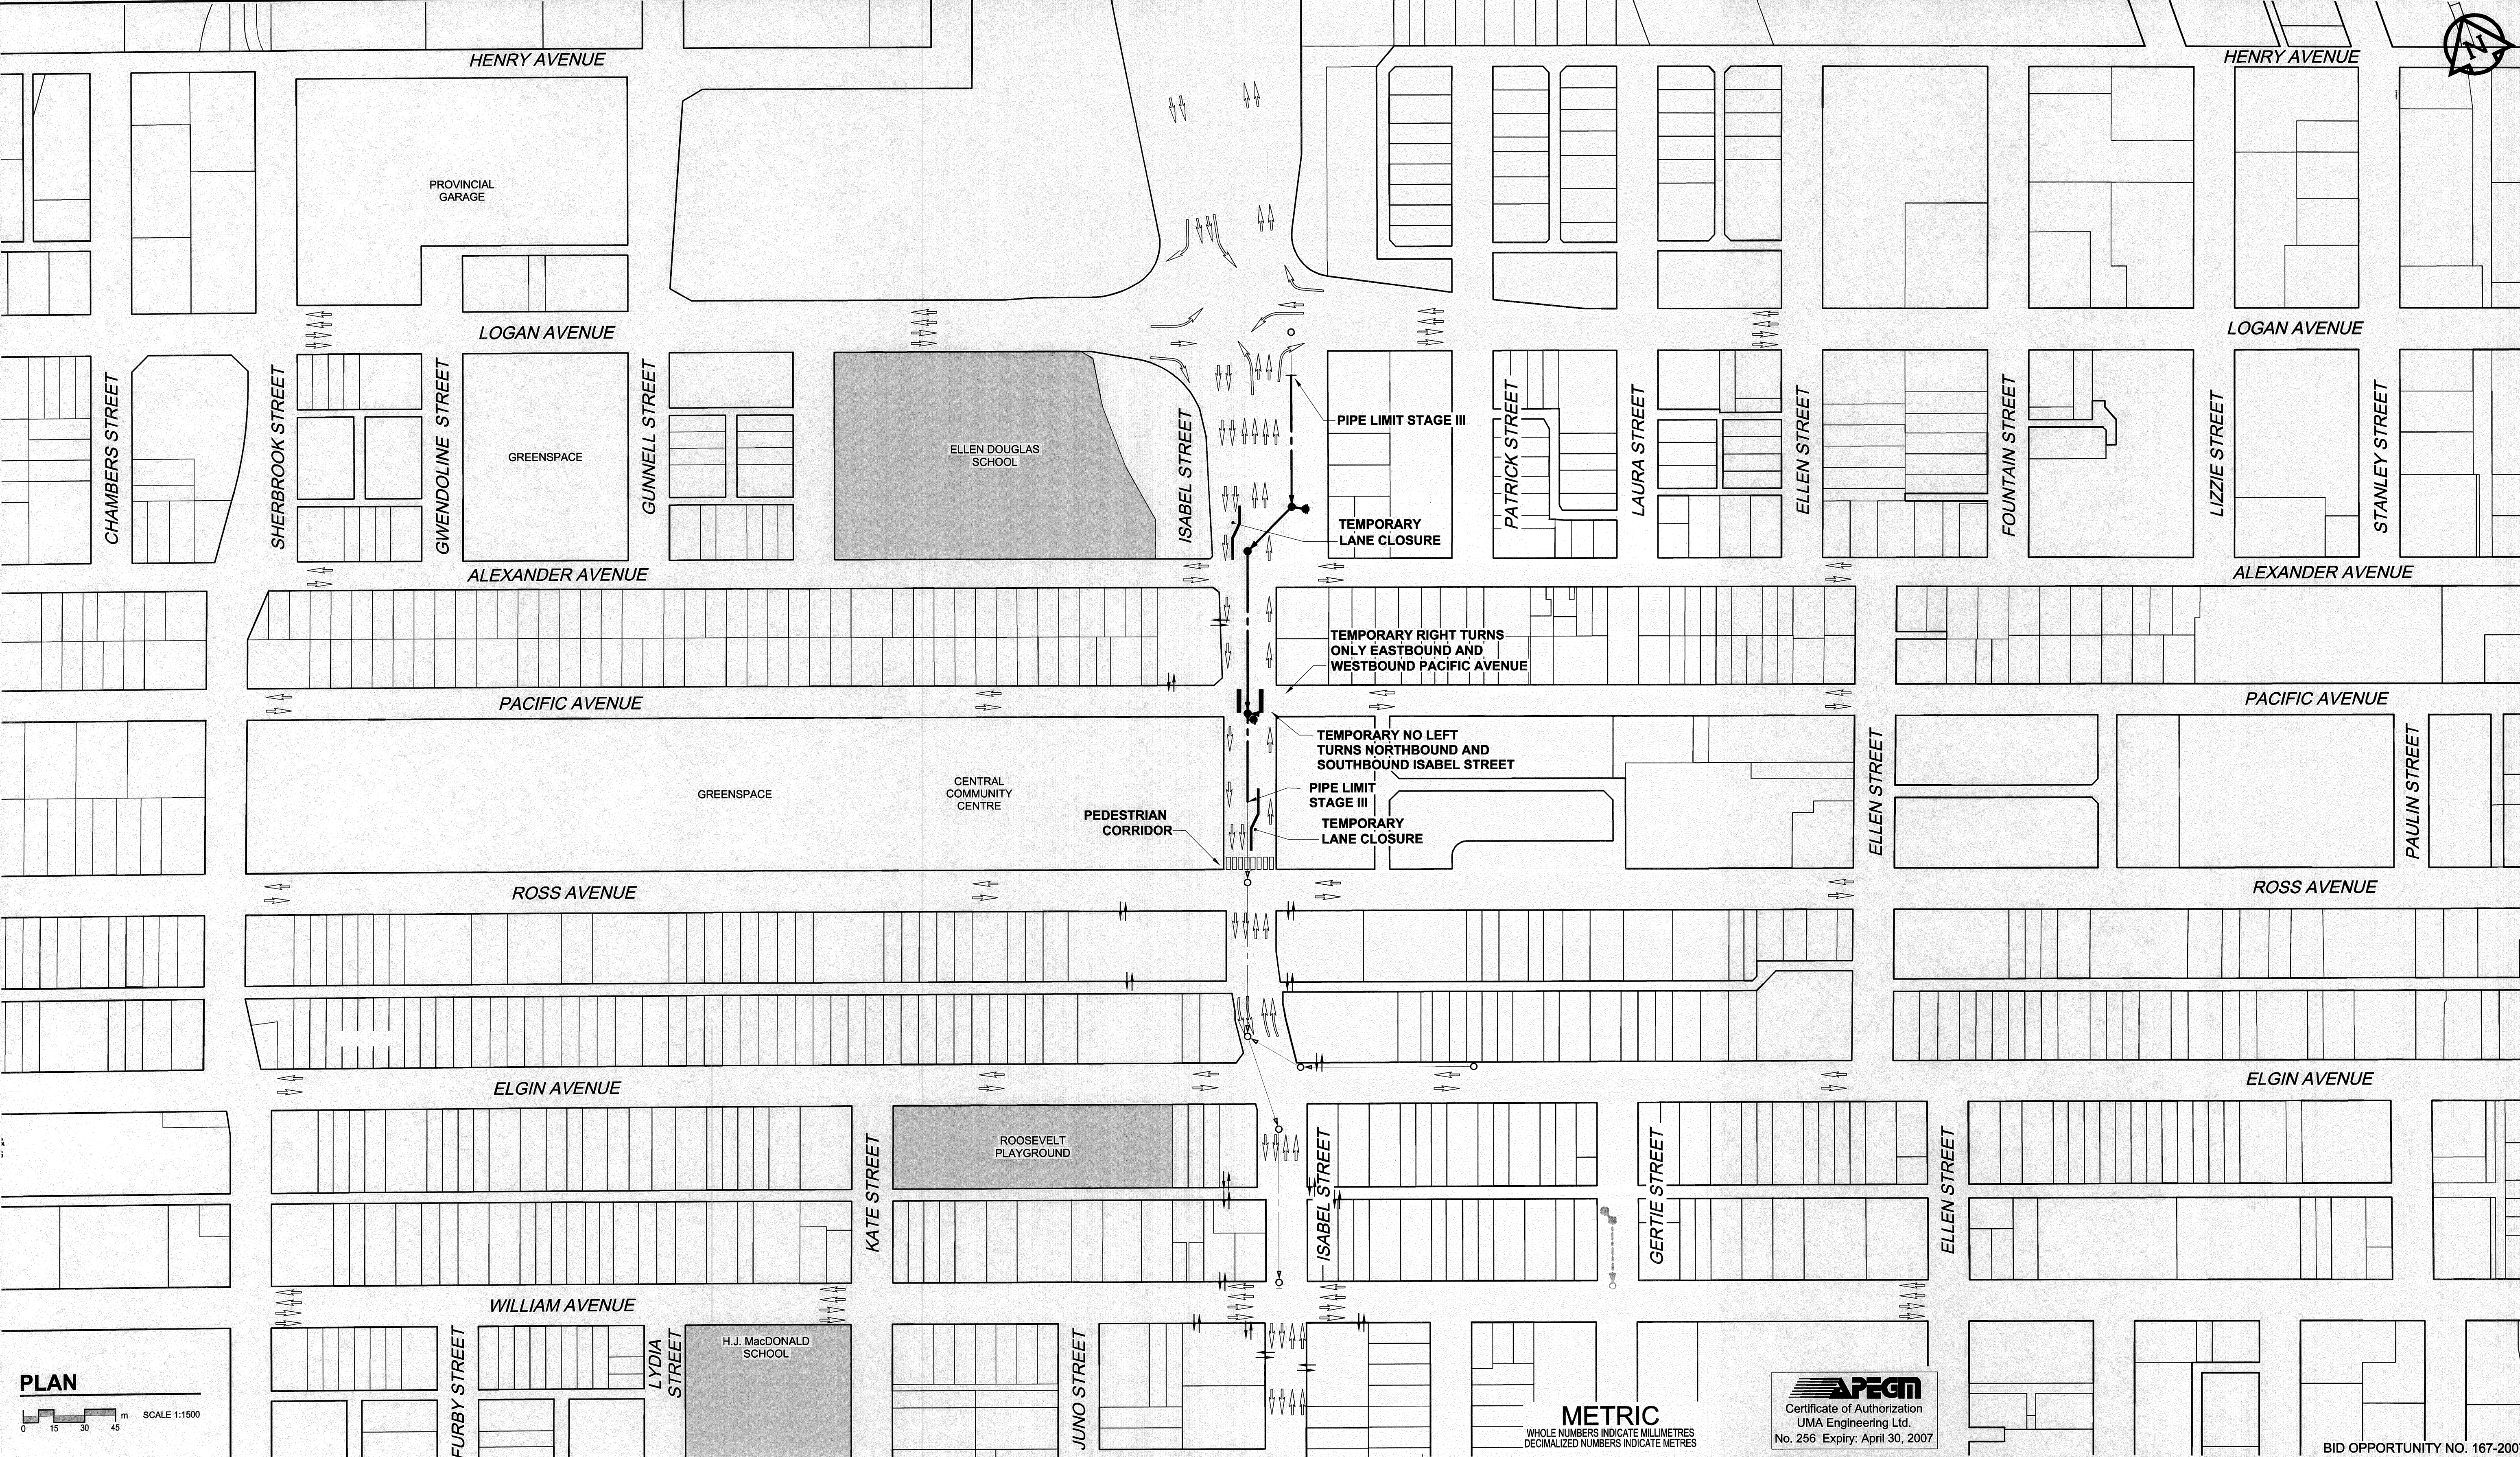

- LEGEND**
- CURRENT CONSTRUCTION STAGE
 - - -●- - - OPTIONAL STAGE I OR STAGE II CONSTRUCTION
 - REMAINING OR COMPLETED CONSTRUCTION STAGE (SEE NOTE 1)
 - ||| PROPERTY ACCESS
 - TRAFFIC FLOW

NOTE 1:
CURRENT STAGE MUST BE FULLY COMPLETE INCLUDING PAVEMENT RESTORATIONS BEFORE REMAINING STAGE CAN BEGIN

LOCATION APPROVED UNDERGROUND STRUCTURES

SUPR. U/G STRUCTURES	DATE

NOTE:
LOCATION OF UNDERGROUND STRUCTURES AS SHOWN ARE BASED ON THE BEST INFORMATION AVAILABLE. BUT NO GUARANTEE IS GIVEN THAT ALL EXISTING UTILITIES ARE SHOWN OR THAT THE GIVEN LOCATIONS ARE EXACT. CONFIRMATION OF EXISTENCE AND EXACT LOCATION OF ALL SERVICES MUST BE OBTAINED FROM THE INDIVIDUAL UTILITIES BEFORE PROCEEDING WITH CONSTRUCTION.

BM 36-039 ELEV 232.749m	N. Side William Ave. W. of Sherbrook St. Tbt. in S. Conc. foundation No. 671 William Ave. (Harry Medovy House), 5.2m W. & 0.6m below brkds of most S. Ely. Cor. of Bldg.
0	ISSUED FOR CONSTRUCTION 07/04/10 KMB
NO.	REVISIONS YYMMDD BY

UMA | AECOM

© 2005 UMA ENGINEERING LTD. ALL RIGHTS RESERVED.

DESIGNED BY GEB / DME	CHECKED BY [Signature]
DRAWN BY ADL	APPROVED BY [Signature]
HOR. SCALE 1:500	RELEASED FOR CONSTRUCTION [Signature]
VERT. SCALE N/A	DATE 07/04/11

APEN
Certificate of Authorization
UMA Engineering Ltd.
No. 256 Expiry: April 30, 2007

PROFESSIONAL'S SEAL
PROVINCE OF MANITOBA
A. NAGY
REGISTERED PROFESSIONAL ENGINEER
CONSULTANT DRAWING NO. 11
D265-177-03

THE CITY OF WINNIPEG
WATER AND WASTE DEPARTMENT

ALEXANDER/BANNATYNE
COMBINED SEWER RELIEF
CONTRACT 3B
CONSTRUCTION STAGING
STAGE III - 8 WEEKS

BID OPPORTUNITY NO. 167-2007

SHEET 11 OF 11
CITY DRAWING NUMBER
LD-3491
REV 0