
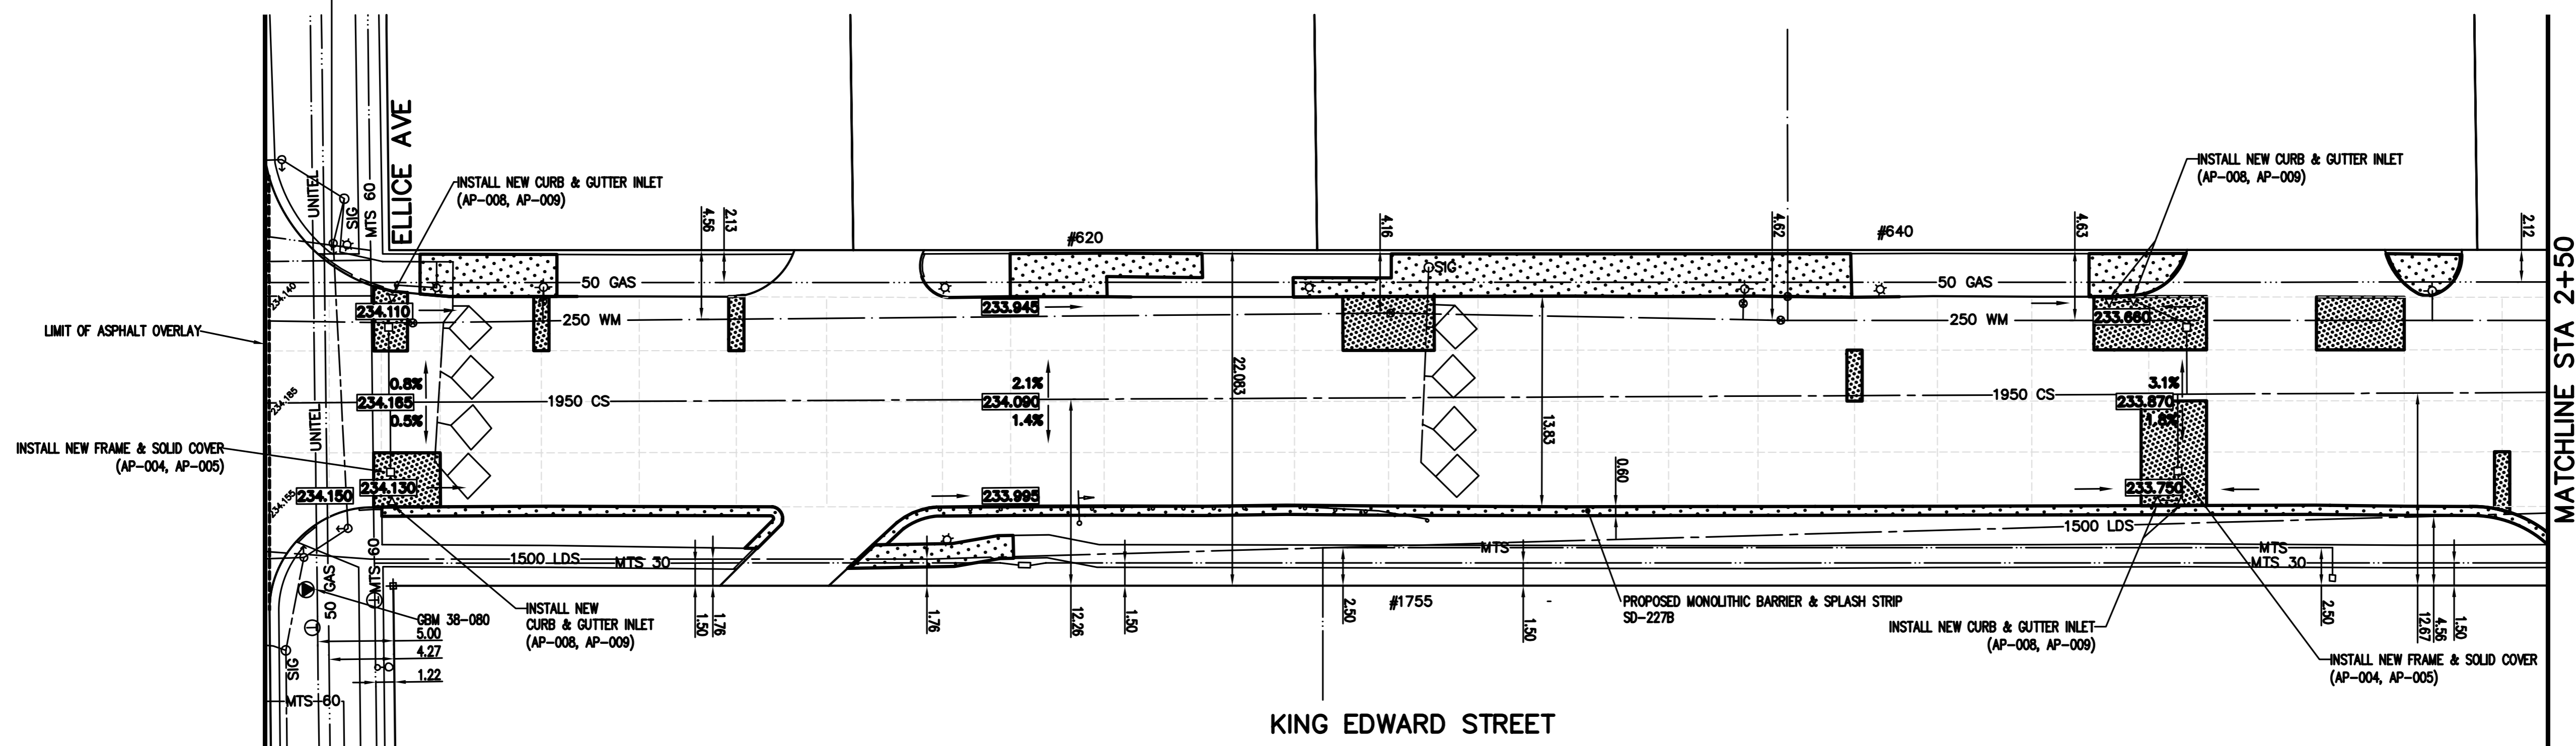


235.40
235.30
235.20
235.10
235.00
234.90
234.80
234.70
234.60
234.50
234.40
234.30
234.20
234.10
234.00
233.90
233.80
233.70
233.60
233.50
233.40
233.30
233.20

235.40
235.30
235.20
235.10
235.00
234.90
234.80
234.70
234.60
234.50
234.40
234.30
234.20
234.10
234.00
233.90
233.80
233.70
233.60
233.50
233.40
233.30
233.20

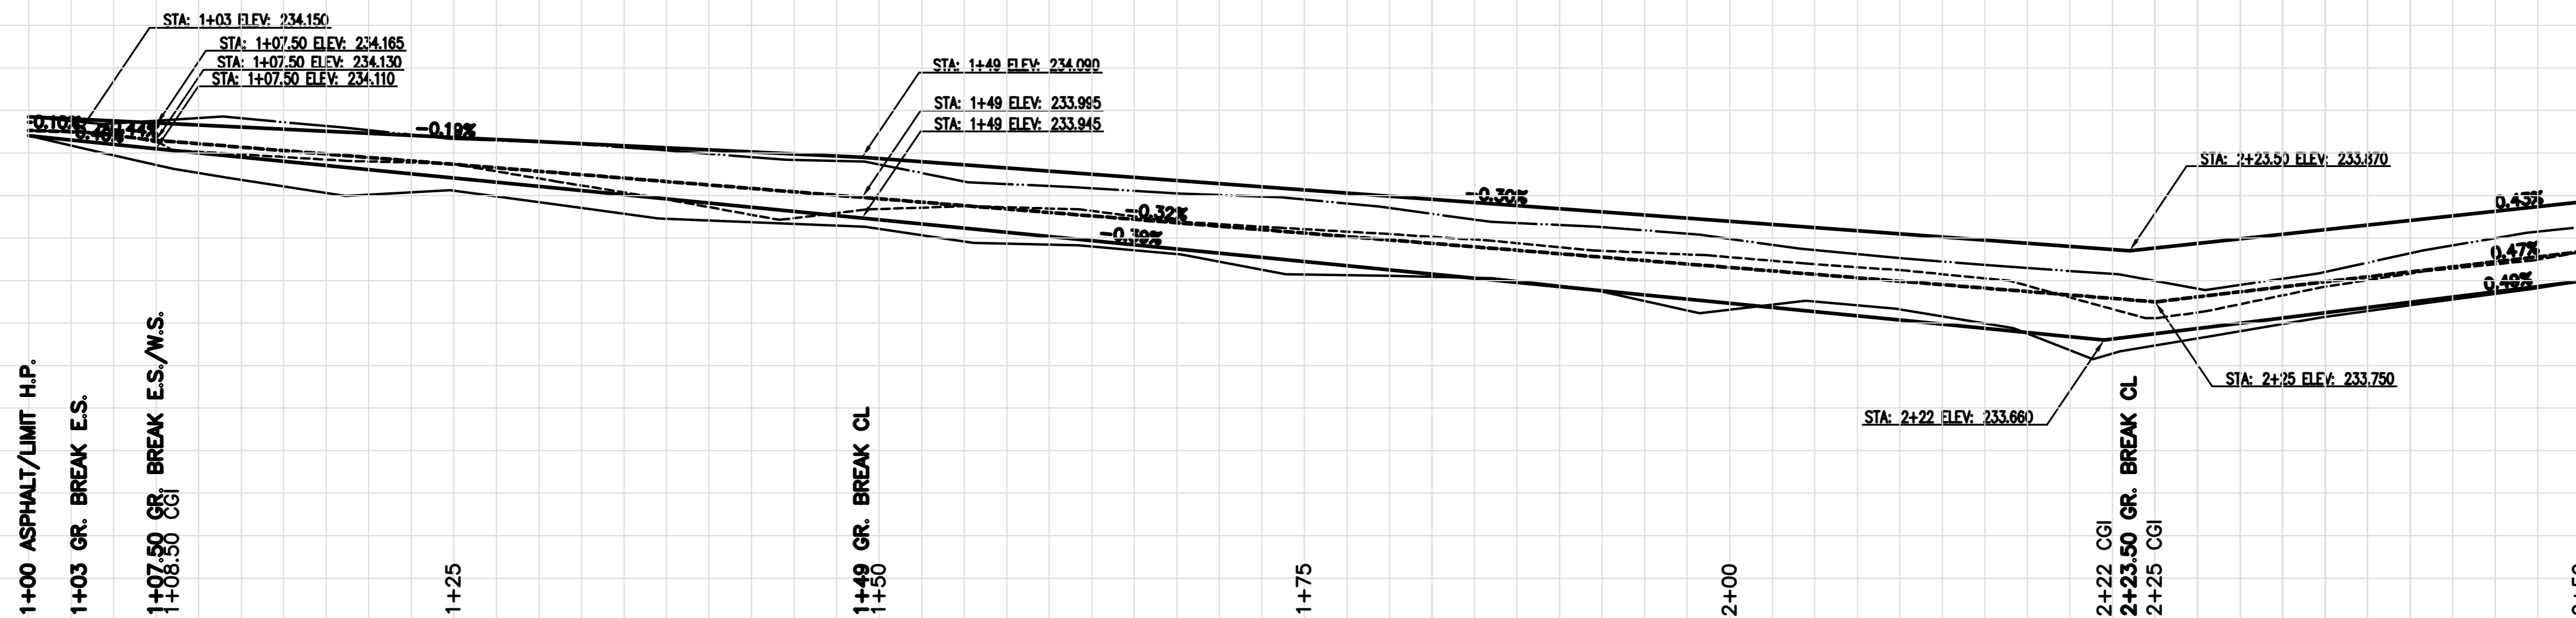

- CONSTRUCTION NOTES**
- 1) CURB REPLACEMENT AS DIRECTED BY THE CONTRACT ADMINISTRATOR
 - 2) ALL STREET RADIUS CURB UNDER 15M RADIUS SHALL BE REPLACED AS MODIFIED OR AS DIRECTED BY THE CONTRACT ADMINISTRATOR
 - 3) PAVEMENT REPAIRS SHOWN ARE ONLY A REPRESENTATIVE SAMPLE OF THE TENDERED QUANTITIES
 - 4) ASPHALT TE-INS ON APPROACHES TO BE DETERMINED IN THE FIELD BY THE CONTRACT ADMINISTRATOR.
 - 5) ALL BULLNOSES TO HAVE SLOPED FACE.

WARNING

IF POWER EQUIPMENT OR EXPLOSIVES ARE TO BE USED FOR EXCAVATION ON THIS PROJECT THE CONTRACTOR MUST:

- 1) OBTAIN CLEARANCE FROM THE GAS UTILITY PRIOR TO EXCAVATION.
- 2) TAKE PRECAUTION TO AVOID DAMAGE TO GAS UTILITY INSTALLATIONS.

SEE PROVINCIAL REGULATION 210/72 FOR DETAILS

METRIC
WHOLE NUMBERS INDICATE MILLIMETRES
DECIMALIZED NUMBERS INDICATE METRES

BID OPPORTUNITY NO. 19-2007

150 mm WM	WATERMAIN	150 mm WM	HYDRO	WEST GUTTER	LOCATION APPROVED	B.M. ELEV.	GBM 38-015	TRANSPORTATION ENGINEERING DIVISION	ENGINEER'S SEAL	THE CITY OF WINNIPEG PUBLIC WORKS DEPARTMENT KING EDWARD STREET FROM DUBLIN AVENUE TO ELLICE AVENUE ASPHALT RESURFACING AND ASSOCIATED WORKS FROM STA. 1+00 TO STA. 2+50	CITY DRAWING NUMBER SE-07-1 SHEET 1 OF 13 1
Hydrant	Valve	MTS	CENTER LINE	UNDERGROUND STRUCTURES	233.616	DESIGNED BY	A.P.	CHECKED BY	B.K. / A.P.		
CONCRETE SIDEWALK	MANHOLE	CONCRETE	CURB RENEWAL	EAST GUTTER	SUPR. U/G STRUCTURES COMMITTEE	DRAWN BY	R.M.	APPROVED BY	L.P.D.		
UNISTONE	CATCH BASIN	ELEVATIONS	PROPERTY LINE	WATERMAIN	NOTE:	HOR. SCALE:	1 : 250	DATE	2007/01/25		
CURB INLET	HYDRO POLE	PROPERTY LINE	SURVEY BAR	HYDRANT	LOCATION OF UNDERGROUND STRUCTURES AS SHOWN ARE BASED ON THE BEST INFORMATION AVAILABLE. BUT NO GUARANTEE IS GIVEN THAT THE GIVEN LOCATIONS ARE EXACT. CONFIRMATION OF EXISTENCE AND EXACT LOCATION OF ALL SERVICES MUST BE OBTAINED FROM THE INDIVIDUAL UTILITIES BEFORE PROCEEDING WITH CONSTRUCTION.	VERTICAL:	1 : 10	NO. REVISIONS			
TRAFFIC SIGNAL POLE	TRAFFIC SIGNAL POLE	300 mm LDS	GEODETIC BENCH MARK	SEWER		DATE		DATE			
EXISTING	LEGEND - PLAN	PROPOSED	EXISTING	LEGEND - PROFILE	PROPOSED	DATE		DATE			

EXISTING LEGEND - PLAN PROPOSED EXISTING LEGEND - PROFILE PROPOSED

NO.	REVISIONS	DATE	BY

DESIGNED BY: A.P.
CHECKED BY: B.K. / A.P.
DRAWN BY: R.M.
APPROVED BY: L.P.D.
DATE: 2007/01/25

ORIGINAL SIGNED BY
L.P.D. FEBRUARY 6/07