

235.40
235.30
235.20
235.10
235.00
234.90
234.80
234.70
234.60
234.50
234.40
234.30
234.20
234.10
234.00
233.90
233.80
233.70
233.60
233.50
233.40
233.30
233.20

235.40
235.30
235.20
235.10
235.00
234.90
234.80
234.70
234.60
234.50
234.40
234.30
234.20
234.10
234.00
233.90
233.80
233.70
233.60
233.50
233.40
233.30
233.20

14+50

14+75


15+00

15+25

15+50

15+75

16+00

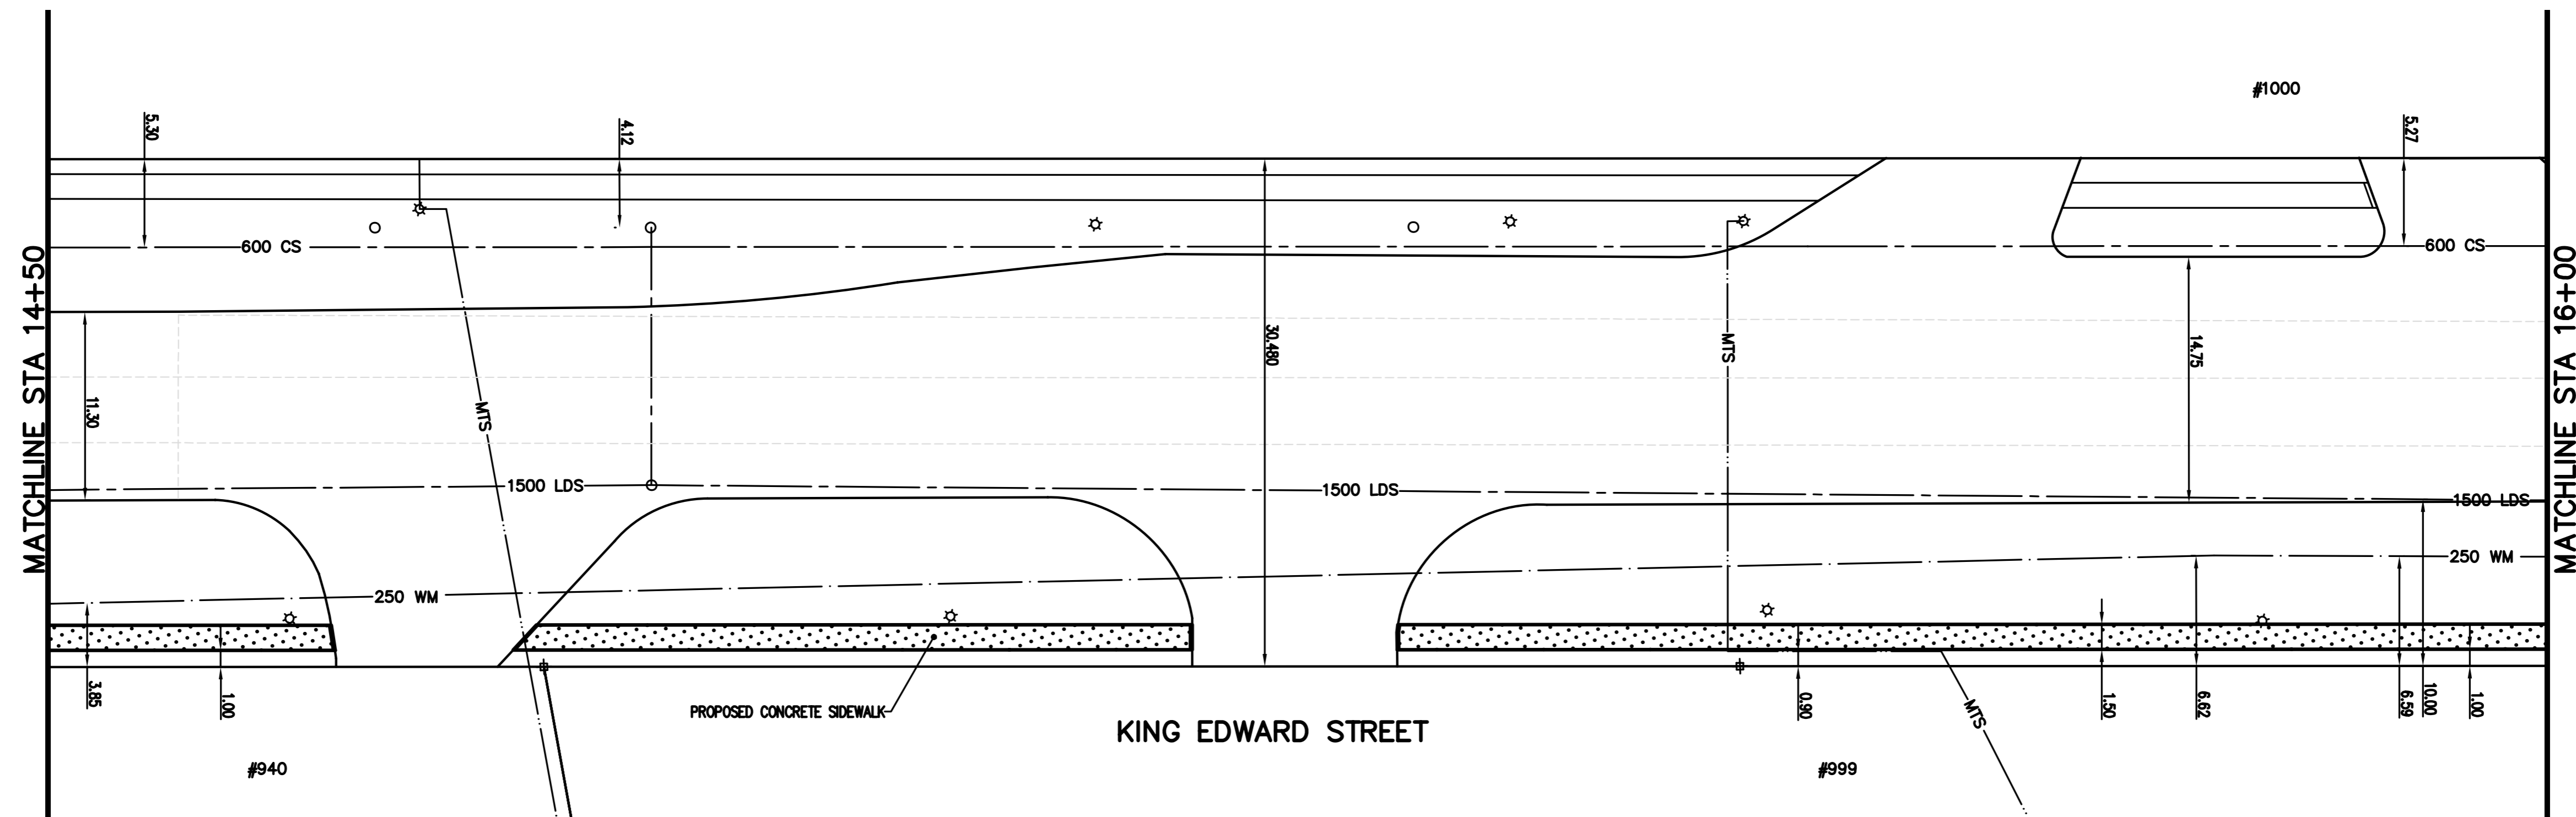

- CONSTRUCTION NOTES**
- 1) CURB REPLACEMENT AS DIRECTED BY THE CONTRACT ADMINISTRATOR
 - 2) ALL STREET RADIUS CURB UNDER 15M RADIUS SHALL BE REPLACED AS MODIFIED OR AS DIRECTED BY THE CONTRACT ADMINISTRATOR
 - 3) PAVEMENT REPAIRS SHOWN ARE ONLY A REPRESENTATIVE SAMPLE OF THE TENDERED QUANTITIES
 - 4) ASPHALT TIE-INS ON APPROACHES TO BE DETERMINED IN THE FIELD BY THE CONTRACT ADMINISTRATOR.
 - 5) ALL BULLNOSES TO HAVE SLOPED FACE.

WARNING

IF POWER EQUIPMENT OR EXPLOSIVES ARE TO BE USED FOR EXCAVATION ON THIS PROJECT THE CONTRACTOR MUST:

- 1) OBTAIN CLEARANCE FROM THE GAS UTILITY PRIOR TO EXCAVATION.
- 2) TAKE PRECAUTION TO AVOID DAMAGE TO GAS UTILITY INSTALLATIONS.

SEE PROVINCIAL REGULATION 210/72 FOR DETAILS

METRIC
WHOLE NUMBERS INDICATE MILLIMETRES
DECIMALIZED NUMBERS INDICATE METRES

BID OPPORTUNITY NO. 19-2007

150 mm WM	WATERMAIN	150 mm WM	HYDRO	WEST GUTTER
⊕	HYDRANT	⊕	MTS	CENTER LINE
⊙	VALVE	⊙	GAS	EAST GUTTER
⊖	CURB STOP	⊖	CONCRETE	WATERMAIN
▨	CONCRETE SIDEWALK	▨	CURB RENEWAL	HYDRANT
⊘	UNISTONE	⊘	ELEVATIONS	VALVE
○	MANHOLE	○	PROPERTY LINE	SEWER
□	CATCH BASIN	□	SURVEY BAR	500 mm LDS
△	CURB INLET	△	GEODETIC BENCH MARK	
☆	HYDRO POLE	☆	RAMP CURB	
⊕	TRAFFIC SIGNAL POLE	⊕	GUARD RAIL	
EXISTING	LEGEND - PLAN	PROPOSED	EXISTING	LEGEND - PROFILE

LOCATION APPROVED
UNDERGROUND STRUCTURES

SUPR. U/O STRUCTURES DATE

NOTE:
LOCATION OF UNDERGROUND STRUCTURES AS SHOWN ARE BASED ON THE BEST INFORMATION AVAILABLE. BUT NO GUARANTEE IS GIVEN THAT ALL EXISTING UTILITIES ARE SHOWN OR THAT THE GIVEN LOCATIONS ARE EXACT. CONFIRMATION OF EXISTENCE AND EXACT LOCATION OF ALL SERVICES MUST BE OBTAINED FROM THE INDIVIDUAL UTILITIES BEFORE PROCEEDING WITH CONSTRUCTION.

B.M. ELEV.	GBM 38-012
	234.972
NO.	REVISIONS
DATE	BY

TRANSPORTATION ENGINEERING DIVISION
TECHNOLOGY SERVICES BRANCH
106 - 1155 PACIFIC AVE

DESIGNED BY: A.P.
CHECKED BY: B.K. / A.P.

DRAWN BY: R.M.
APPROVED BY: L.P.D.

HOR. SCALE: 1 : 250
VERTICAL: 1 : 10

DATE: 2007/01/25

ENGINEER'S SEAL
PROVINCE OF MANITOBA
L.P. DEANE
REGISTERED ENGINEER

ORIGINAL SIGNED BY
L.P.D. FEBRUARY 6/07

THE CITY OF WINNIPEG
PUBLIC WORKS DEPARTMENT

KING EDWARD STREET
FROM DUBLIN AVENUE TO ELLICE AVENUE
ASPHALT RESURFACING AND ASSOCIATED WORKS
FROM STA. 14+50 TO STA. 16+00

CITY DRAWING NUMBER SE-07-10
SHEET 10 OF 13

10