


Drawing Title: **GUIDELINE FOR THE PLANTING OF TREES IN PARKS**

Drawing Number: **3**

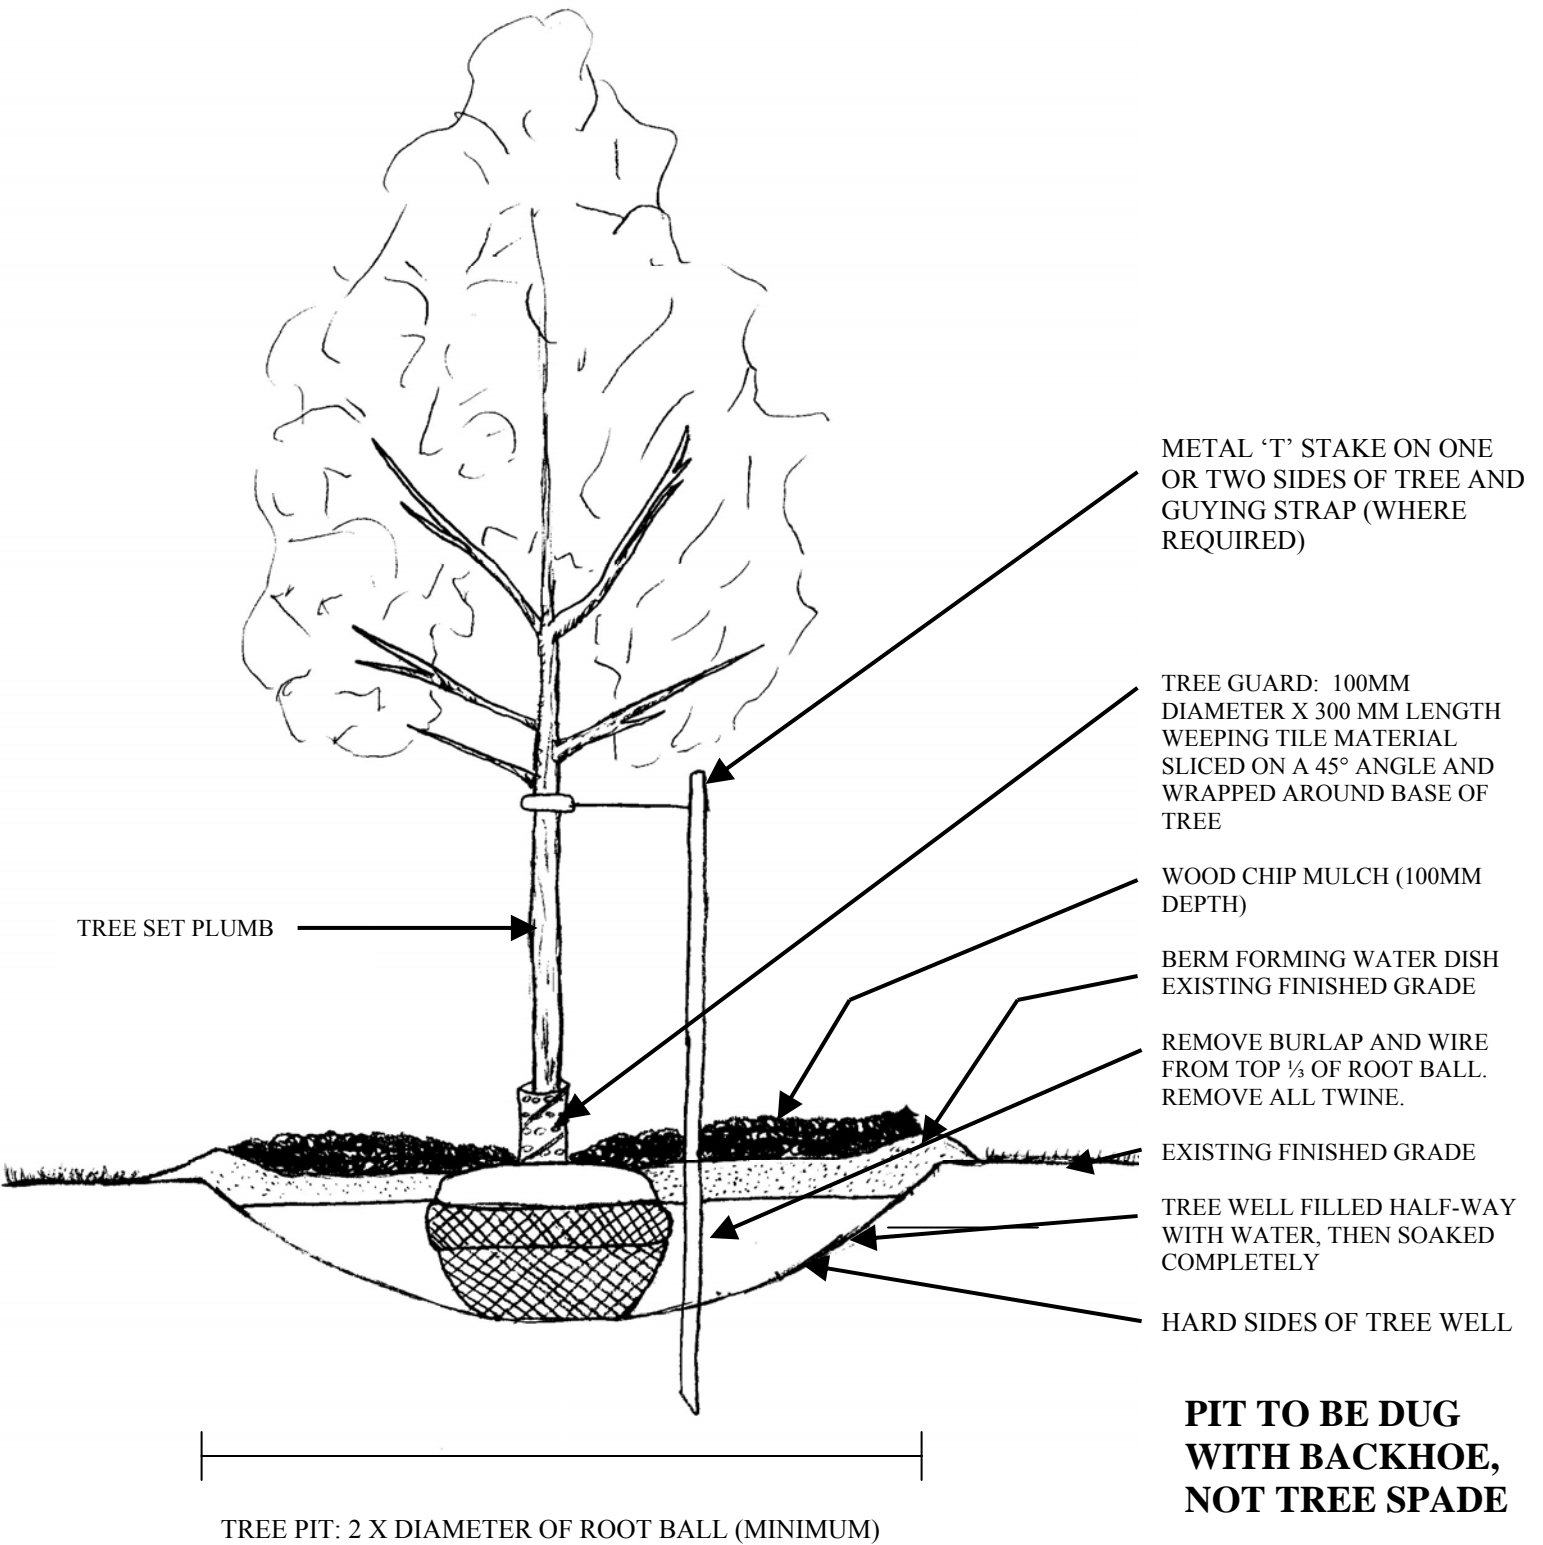

Drawn By: KASMUNDSON
Date: Mar. 16, 07

THE CITY OF WINNIPEG
Public Works Department
Parks and Open Space Division, Urban Forestry Branch
105-1155 Pacific AVE, Winnipeg, MB, R3E 3P1

