



**LANDSCAPE ROCK DETAIL**  
N.T.S.

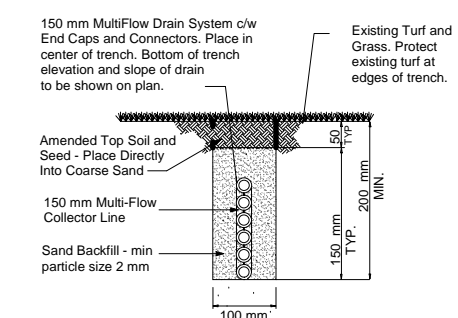


**MULTI-FLOW DRAIN AND TRENCH DETAILS**  
N.T.S.

INSTALL MULTI-FLOW IN THE CENTER OF THE TRENCH. BACKFILL MATERIAL SHOULD BE A VERY COARSE SAND. MIN. RECOMMENDED SLOPE 1%.

- General Notes**
- ALL CONSTRUCTION TO CONFIRM WITH APPROPRIATE CITY OF WINNIPEG SPECIFICATIONS
  - CONTRACTOR TO OBTAIN AND CONFIRM EXACT LOCATIONS AND ELEVATIONS OF ALL UTILITIES PRIOR TO CONSTRUCTION
  - CONTRACTOR TO OBTAIN AND PAY FOR ALL PERMITS
  - CONNECTION TO EXISTING 1200 LDS AS PER CITY OF WINNIPEG STANDARD CONSTRUCTION SPECIFICATION
  - ALL CONSTRUCTION TO CONFORM WITH ALL APPLICABLE MUNICIPAL AND PROVINCIAL BY-LAWS
  - CONTRACTOR TO ENSURE A MINIMUM OF 0.3 m VERTICAL CLEARANCE AT ALL CROSSINGS OF PROPOSED WORKS AND EXISTING UTILITIES
  - ADD TO 200 TO ELEVATIONS TO OBTAIN GEODETIC VALUES
  - CITY OF WINNIPEG BENCHMARK NO. 62-0007 - ELEV 232.064 74M516 - TBLT. IN E. CONC. FOUNDATION OF SLOPED-ROOF PORTION OF ST. VITAL CENTENNIAL CENTRE BLDG., ST. ANNES RD. & MEADOWOOD DR., 0.5 m S. OF N.E. COR. OF BLDG.

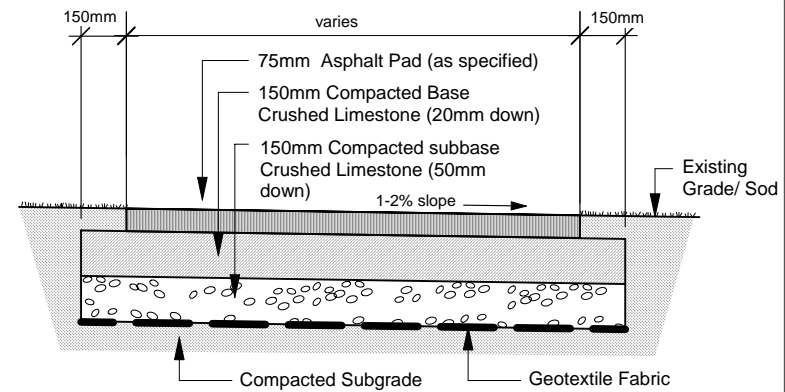

**SKATEBOARD & PATHWAY ASPHALT PAD DETAIL**  
N.T.S.

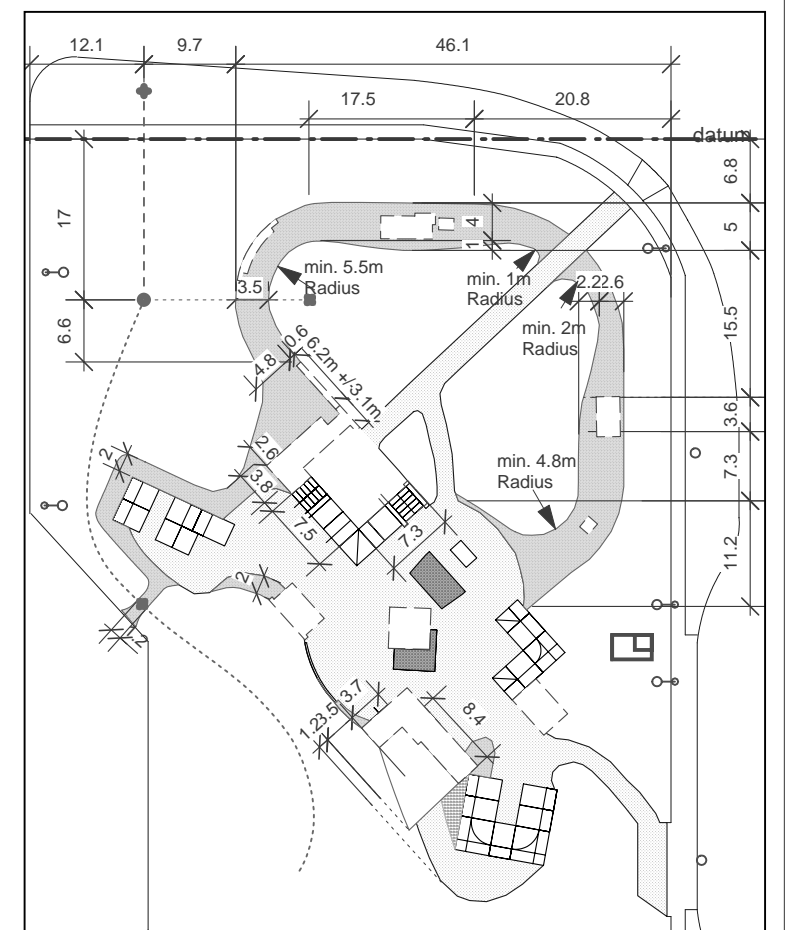

**LAYOUT DIMENSIONS**  
1:800

CONTRACTOR TO CONFIRM ALL DIMENSIONS AND REPORT ANY DISCREPANCIES TO CONTRACT ADMINISTRATOR PRIOR TO CONSTRUCTION. LOCATION OF UNDERGROUND STRUCTURES AS SHOWN ARE BASED ON THE BEST INFORMATION AVAILABLE BUT NO GUARANTEE IS GIVEN THAT ALL EXISTING UTILITIES ARE SHOWN OR THAT THE GIVEN LOCATIONS ARE EXACT. CONFIRMATION OF EXISTENCE AND EXACT LOCATION OF ALL SERVICES MUST BE OBTAINED FROM THE INDIVIDUAL UTILITIES BEFORE PROCEEDING WITH CONSTRUCTION.

THE CITY OF WINNIPEG  
Planning, Property and Development Department  
Planning and Land Use Division  
Unit 15 - 30 Fort Street, Winnipeg, MB, (R3C 4X5)

DESIGNED BY	SP/SF	CHECKED BY	SF
DRAWN BY	SP	APPROVED BY	
HORIZ. SCALE	1:600		
VERT. SCALE			
DATE	MAY 2007		

MANAGER, PARK AND OPEN SPACES	DATE
MANAGER, PLANNING AND LAND USE DIVISION	DATE

DRAWING TITLE	DRAWING NO.
<b>ST. VITAL SKATEBOARD PARK</b>	
<b>PHASE II</b>	
<b>Proposed Additions</b>	
SITE ADDRESS	BID OPPORTUNITY NO.
580 St. Anne's Road	<b>272-2007</b>

07-04-2Skateboard Park.mod