



**NOTES:**

SEE DRAWING M0001 FOR LEGEND

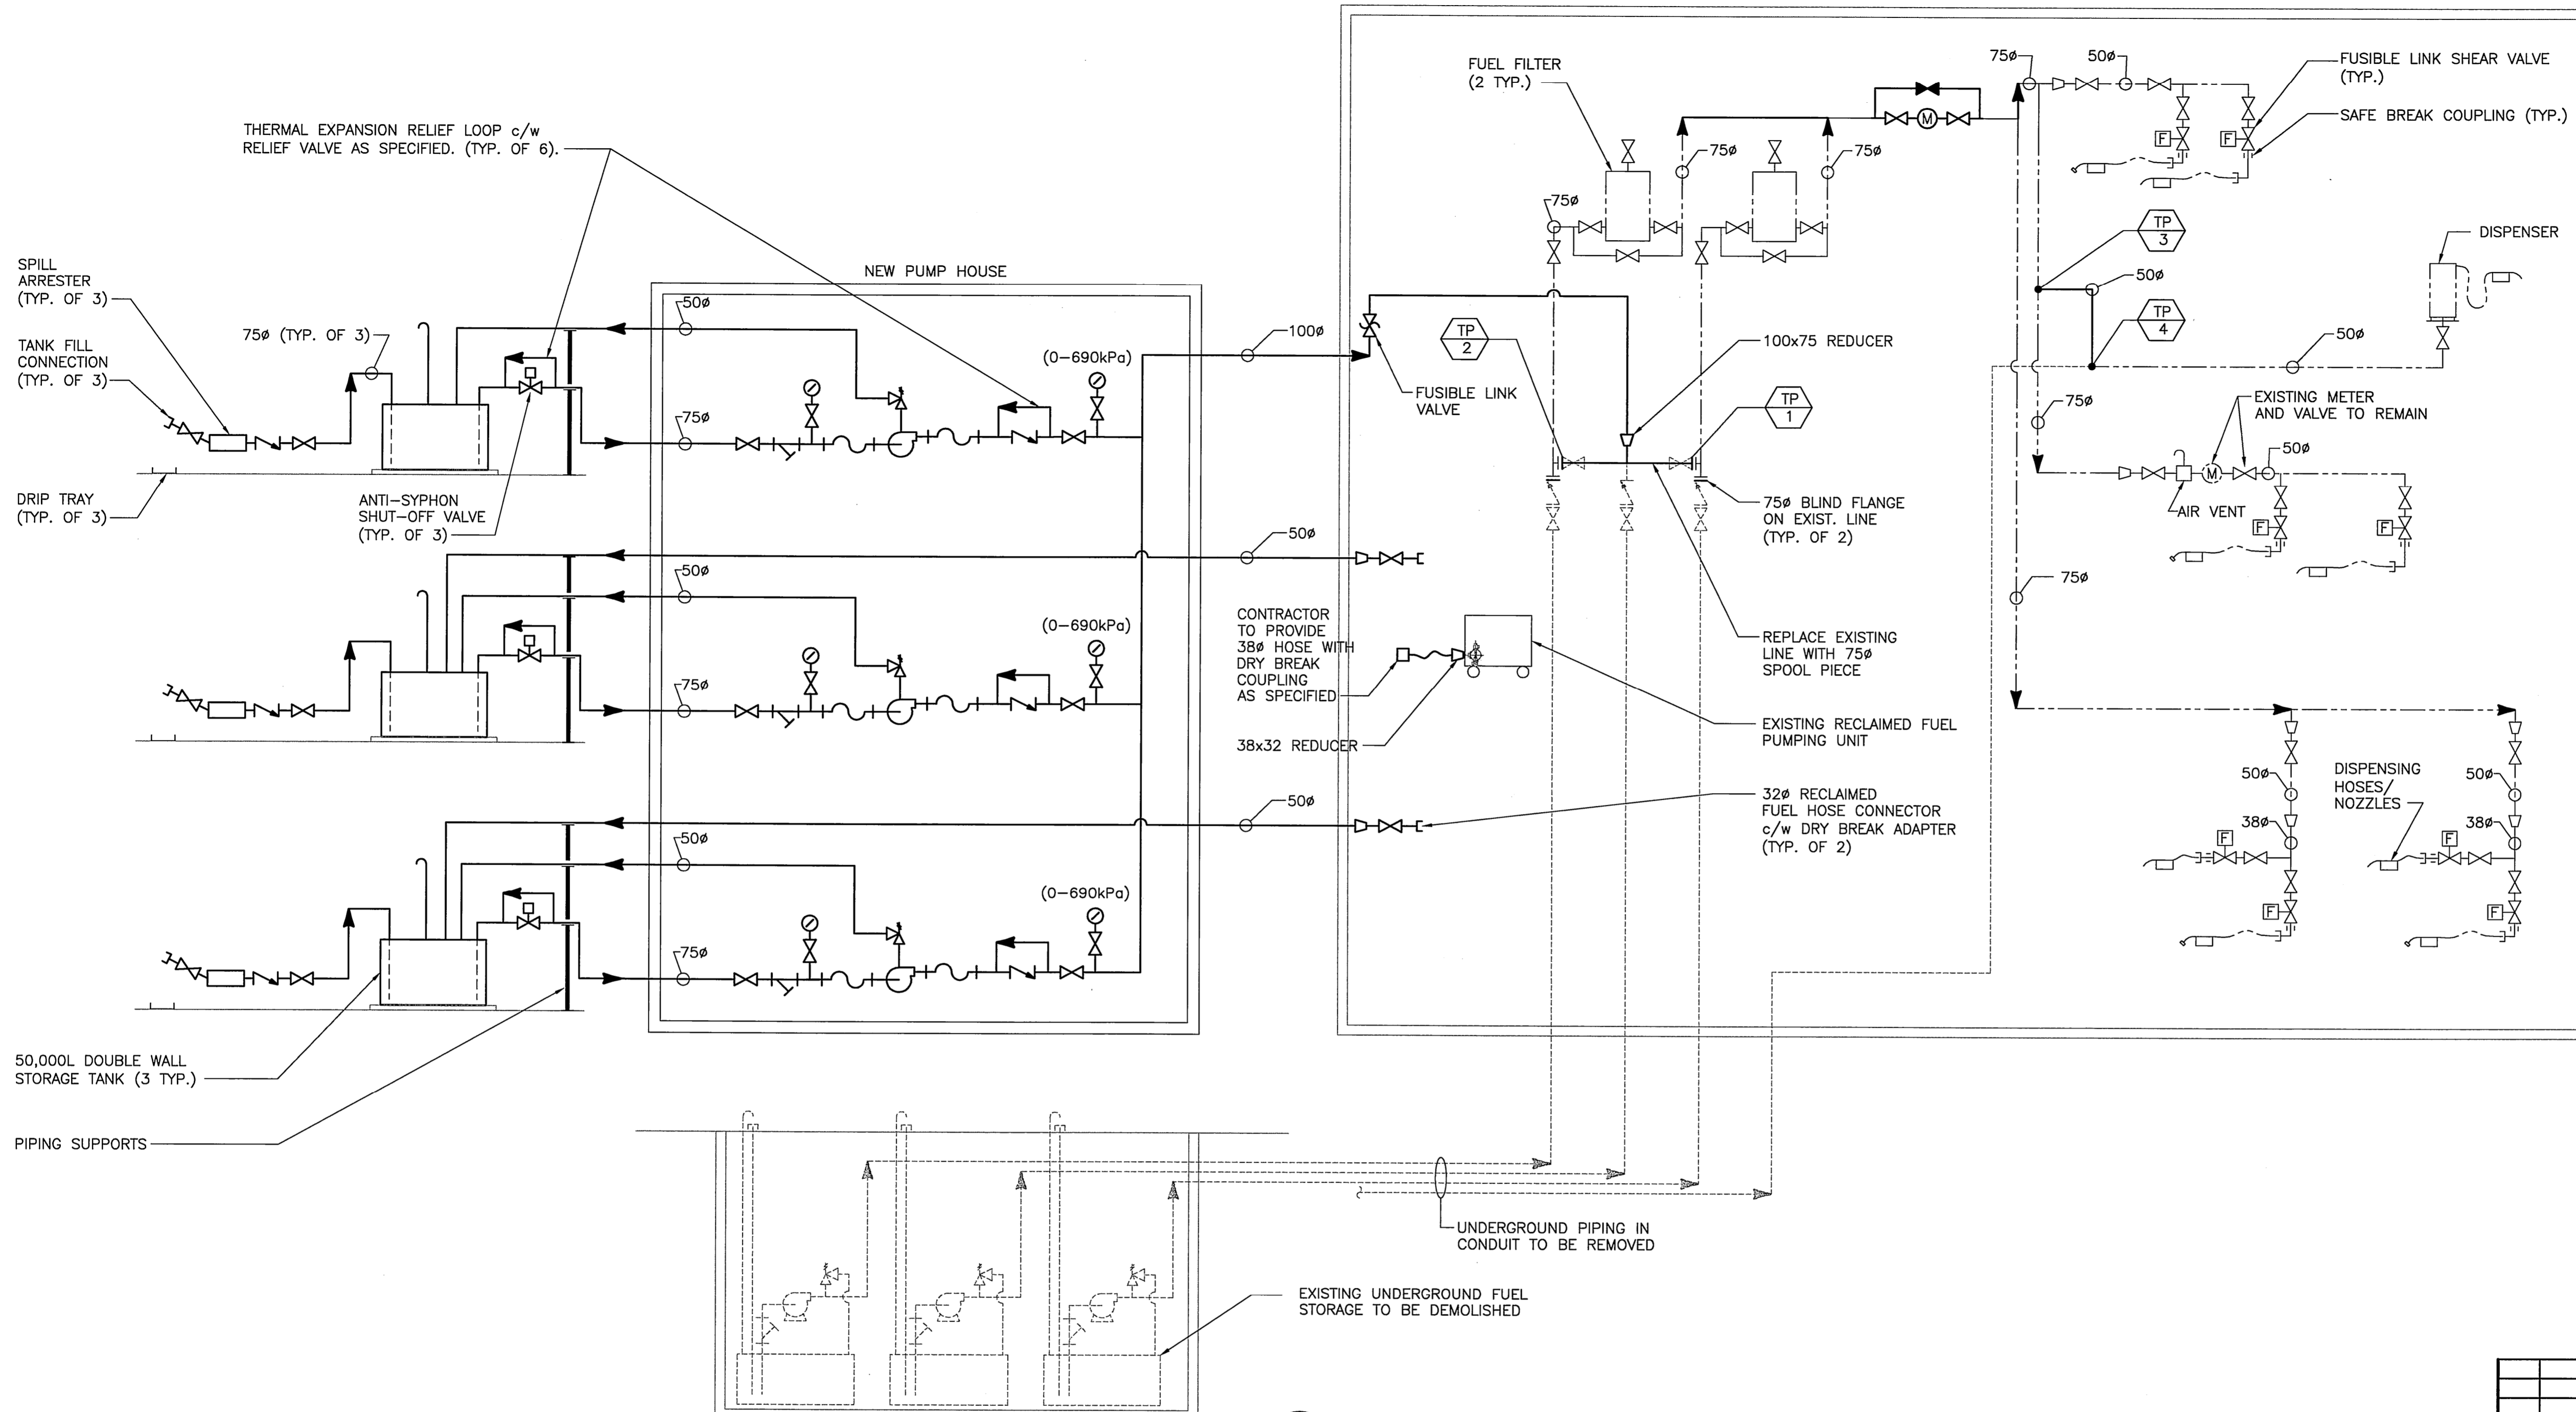

**1 DIESEL FUEL SYSTEM**  
N.T.S.

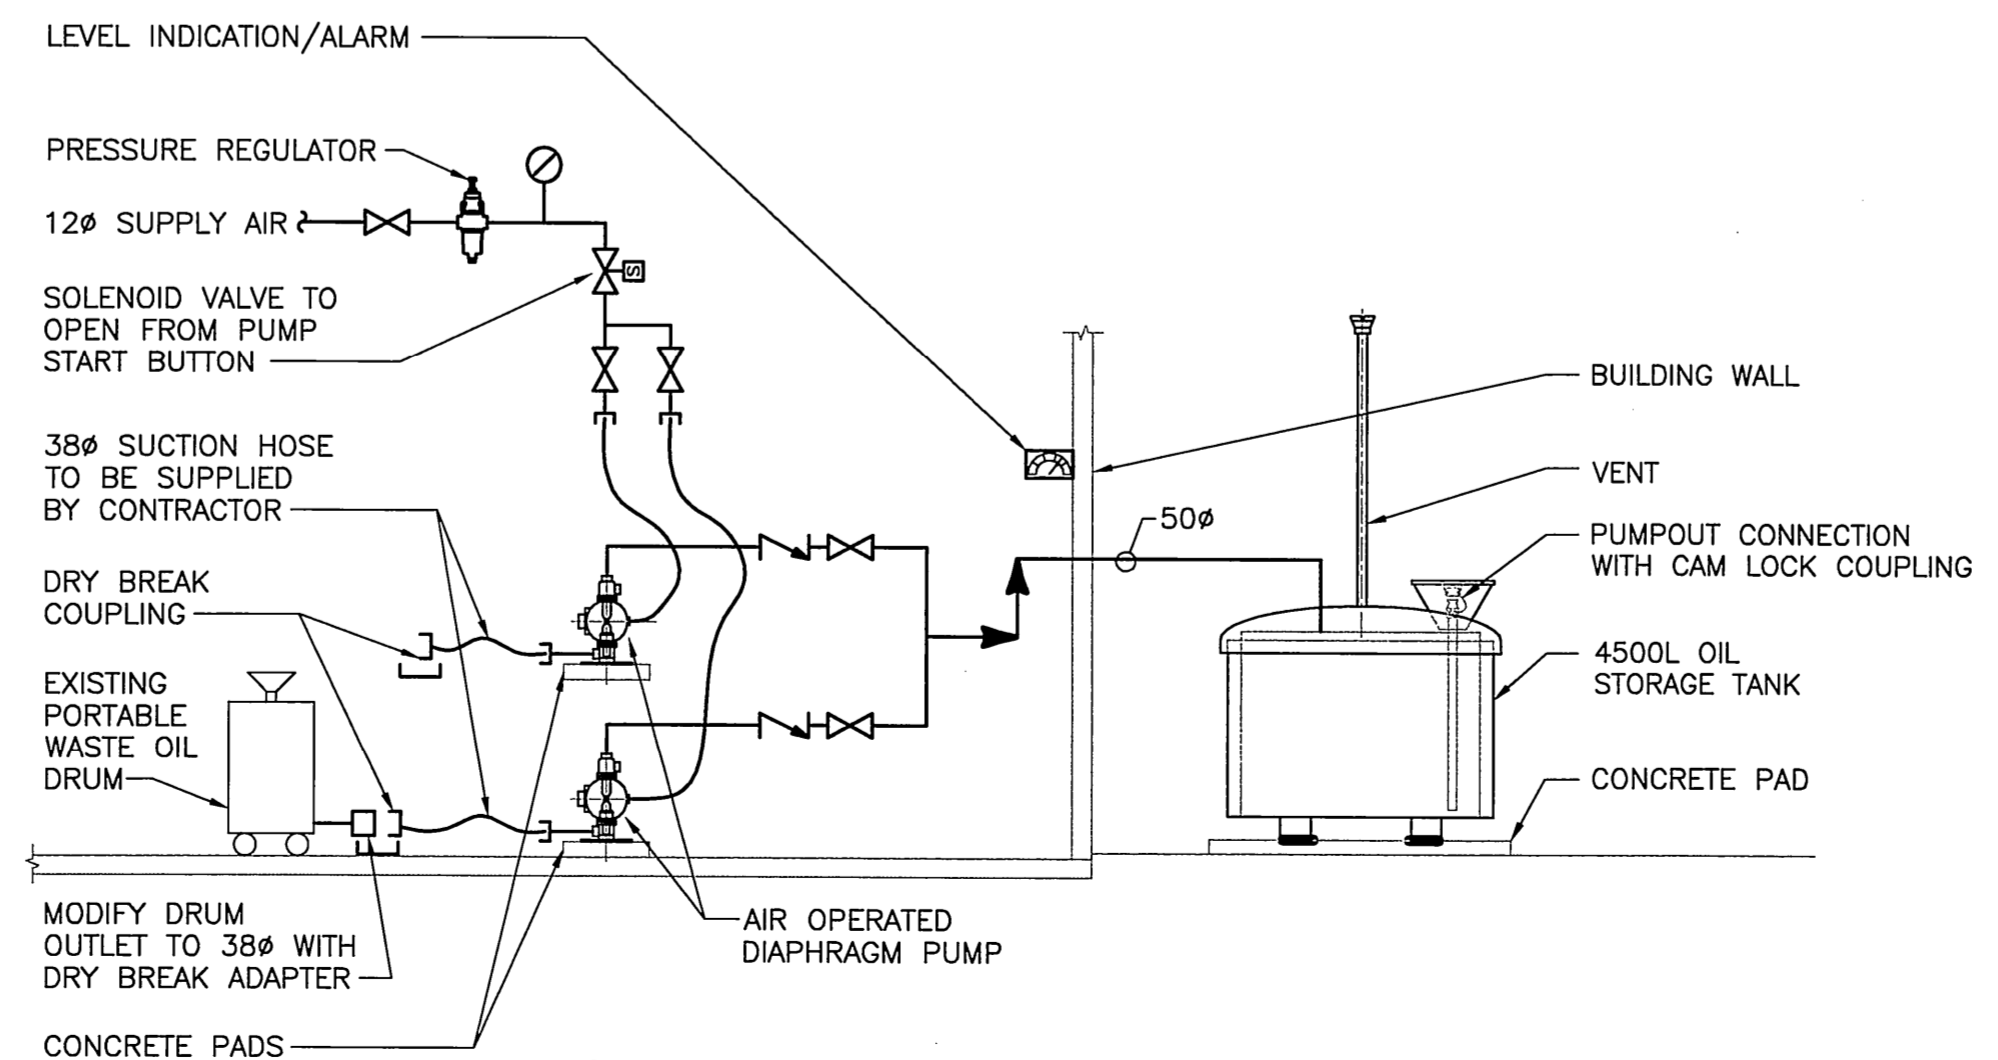

**2 WASTE OIL SYSTEM**  
N.T.S.

0	ISSUED FOR TENDER	07.04.05	LWS
NO.	DESCRIPTION	DATE	ISSUED BY
<b>REVISIONS/ISSUE</b>			
<small>THE CONTENT OF THIS DOCUMENT IS NOT INTENDED FOR THE USE OF, NOR IS IT INTENDED TO BE RELIED UPON BY ANY PERSON, FIRM OR CORPORATION, OTHER THAN THE CLIENT AND WARDROP ENGINEERING INC. WARDROP ENGINEERING DENIES ANY LIABILITY WHATSOEVER TO OTHER PARTIES FOR DAMAGES OR INJURY SUFFERED BY SUCH THIRD PARTY ARISING FROM USE OF THIS DOCUMENT BY THEM WITHOUT THE EXPRESS PRIOR WRITTEN AUTHORITY OF WARDROP ENGINEERING AND OUR CLIENT. THIS DOCUMENT IS SUBJECT TO FURTHER RESTRICTIONS IMPOSED BY THE CONTRACT BETWEEN THE CLIENT AND WARDROP ENGINEERING INC. AND THESE PARTIES' PERMISSION MUST BE SOUGHT REGARDING THIS DOCUMENT IN ALL OTHER CIRCUMSTANCES.</small>			
CLIENT			
CITY OF WINNIPEG TRANSIT DEPARTMENT			
<b>WARDROP</b>   Engineering Inc.			
PROJECT NAME			
PETROLEUM STORAGE AND HANDLING SYSTEMS REPLACEMENT			
DRAWING DESCRIPTION			
OSBORNE STREET GARAGE MECHANICAL - DIESEL FUEL AND WASTE OIL FLOW SCHEMATICS			
DESIGNED BY:	DRAWN BY:	CHECKED BY:	
L.S.	D.D.		
APPROVED BY:			
SCALE:	AS NOTED	DATE:	07.01.15
DRAWING NO.			
0729720100-DWG-M0003			REV.
			0

