



1 SECTION
S-5 1 : 25

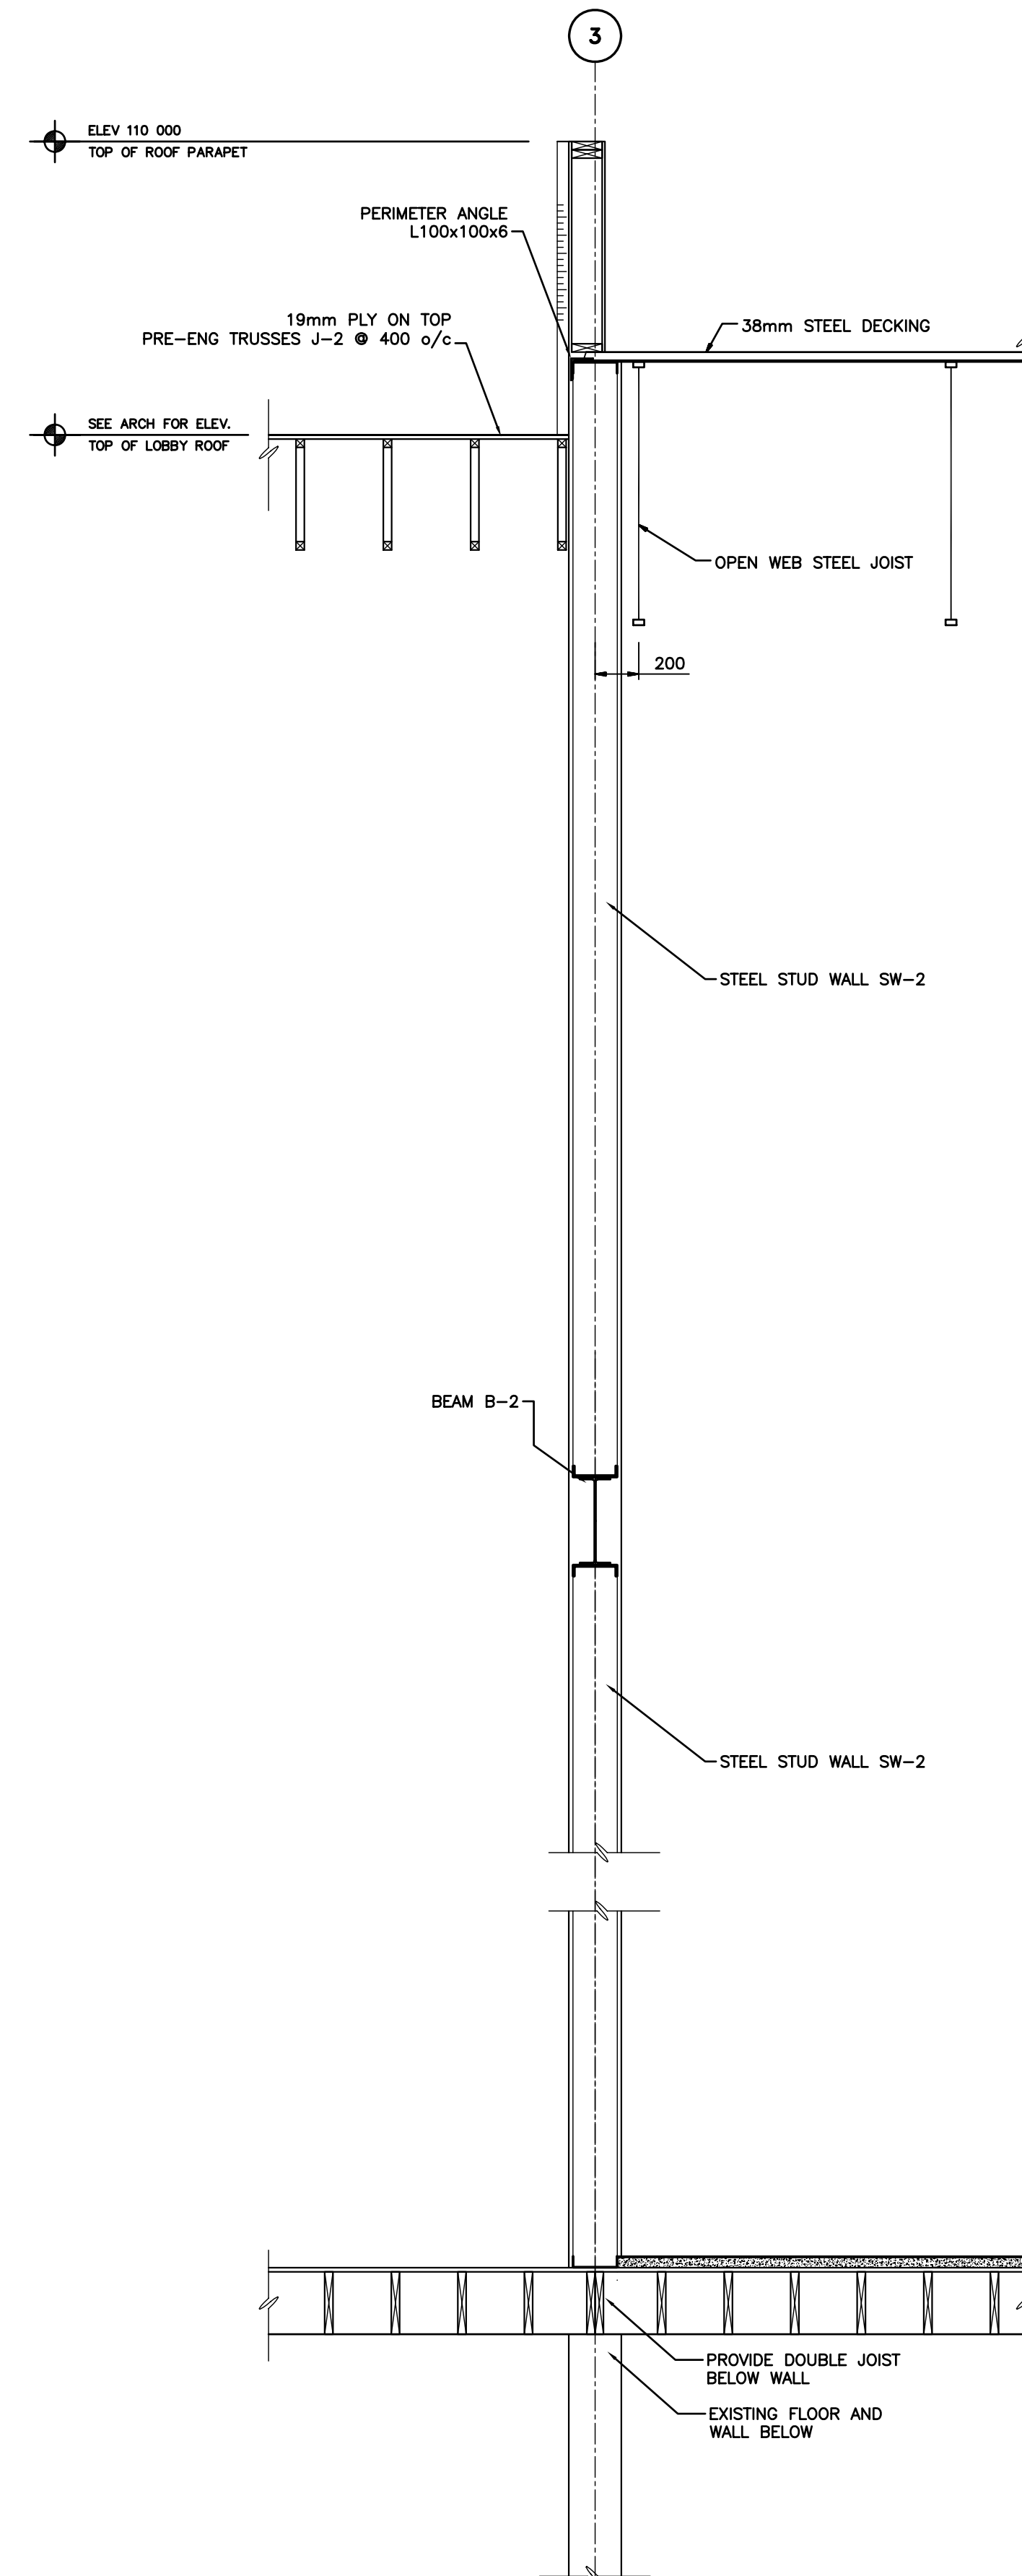

2 SECTION
S-5 1 : 25

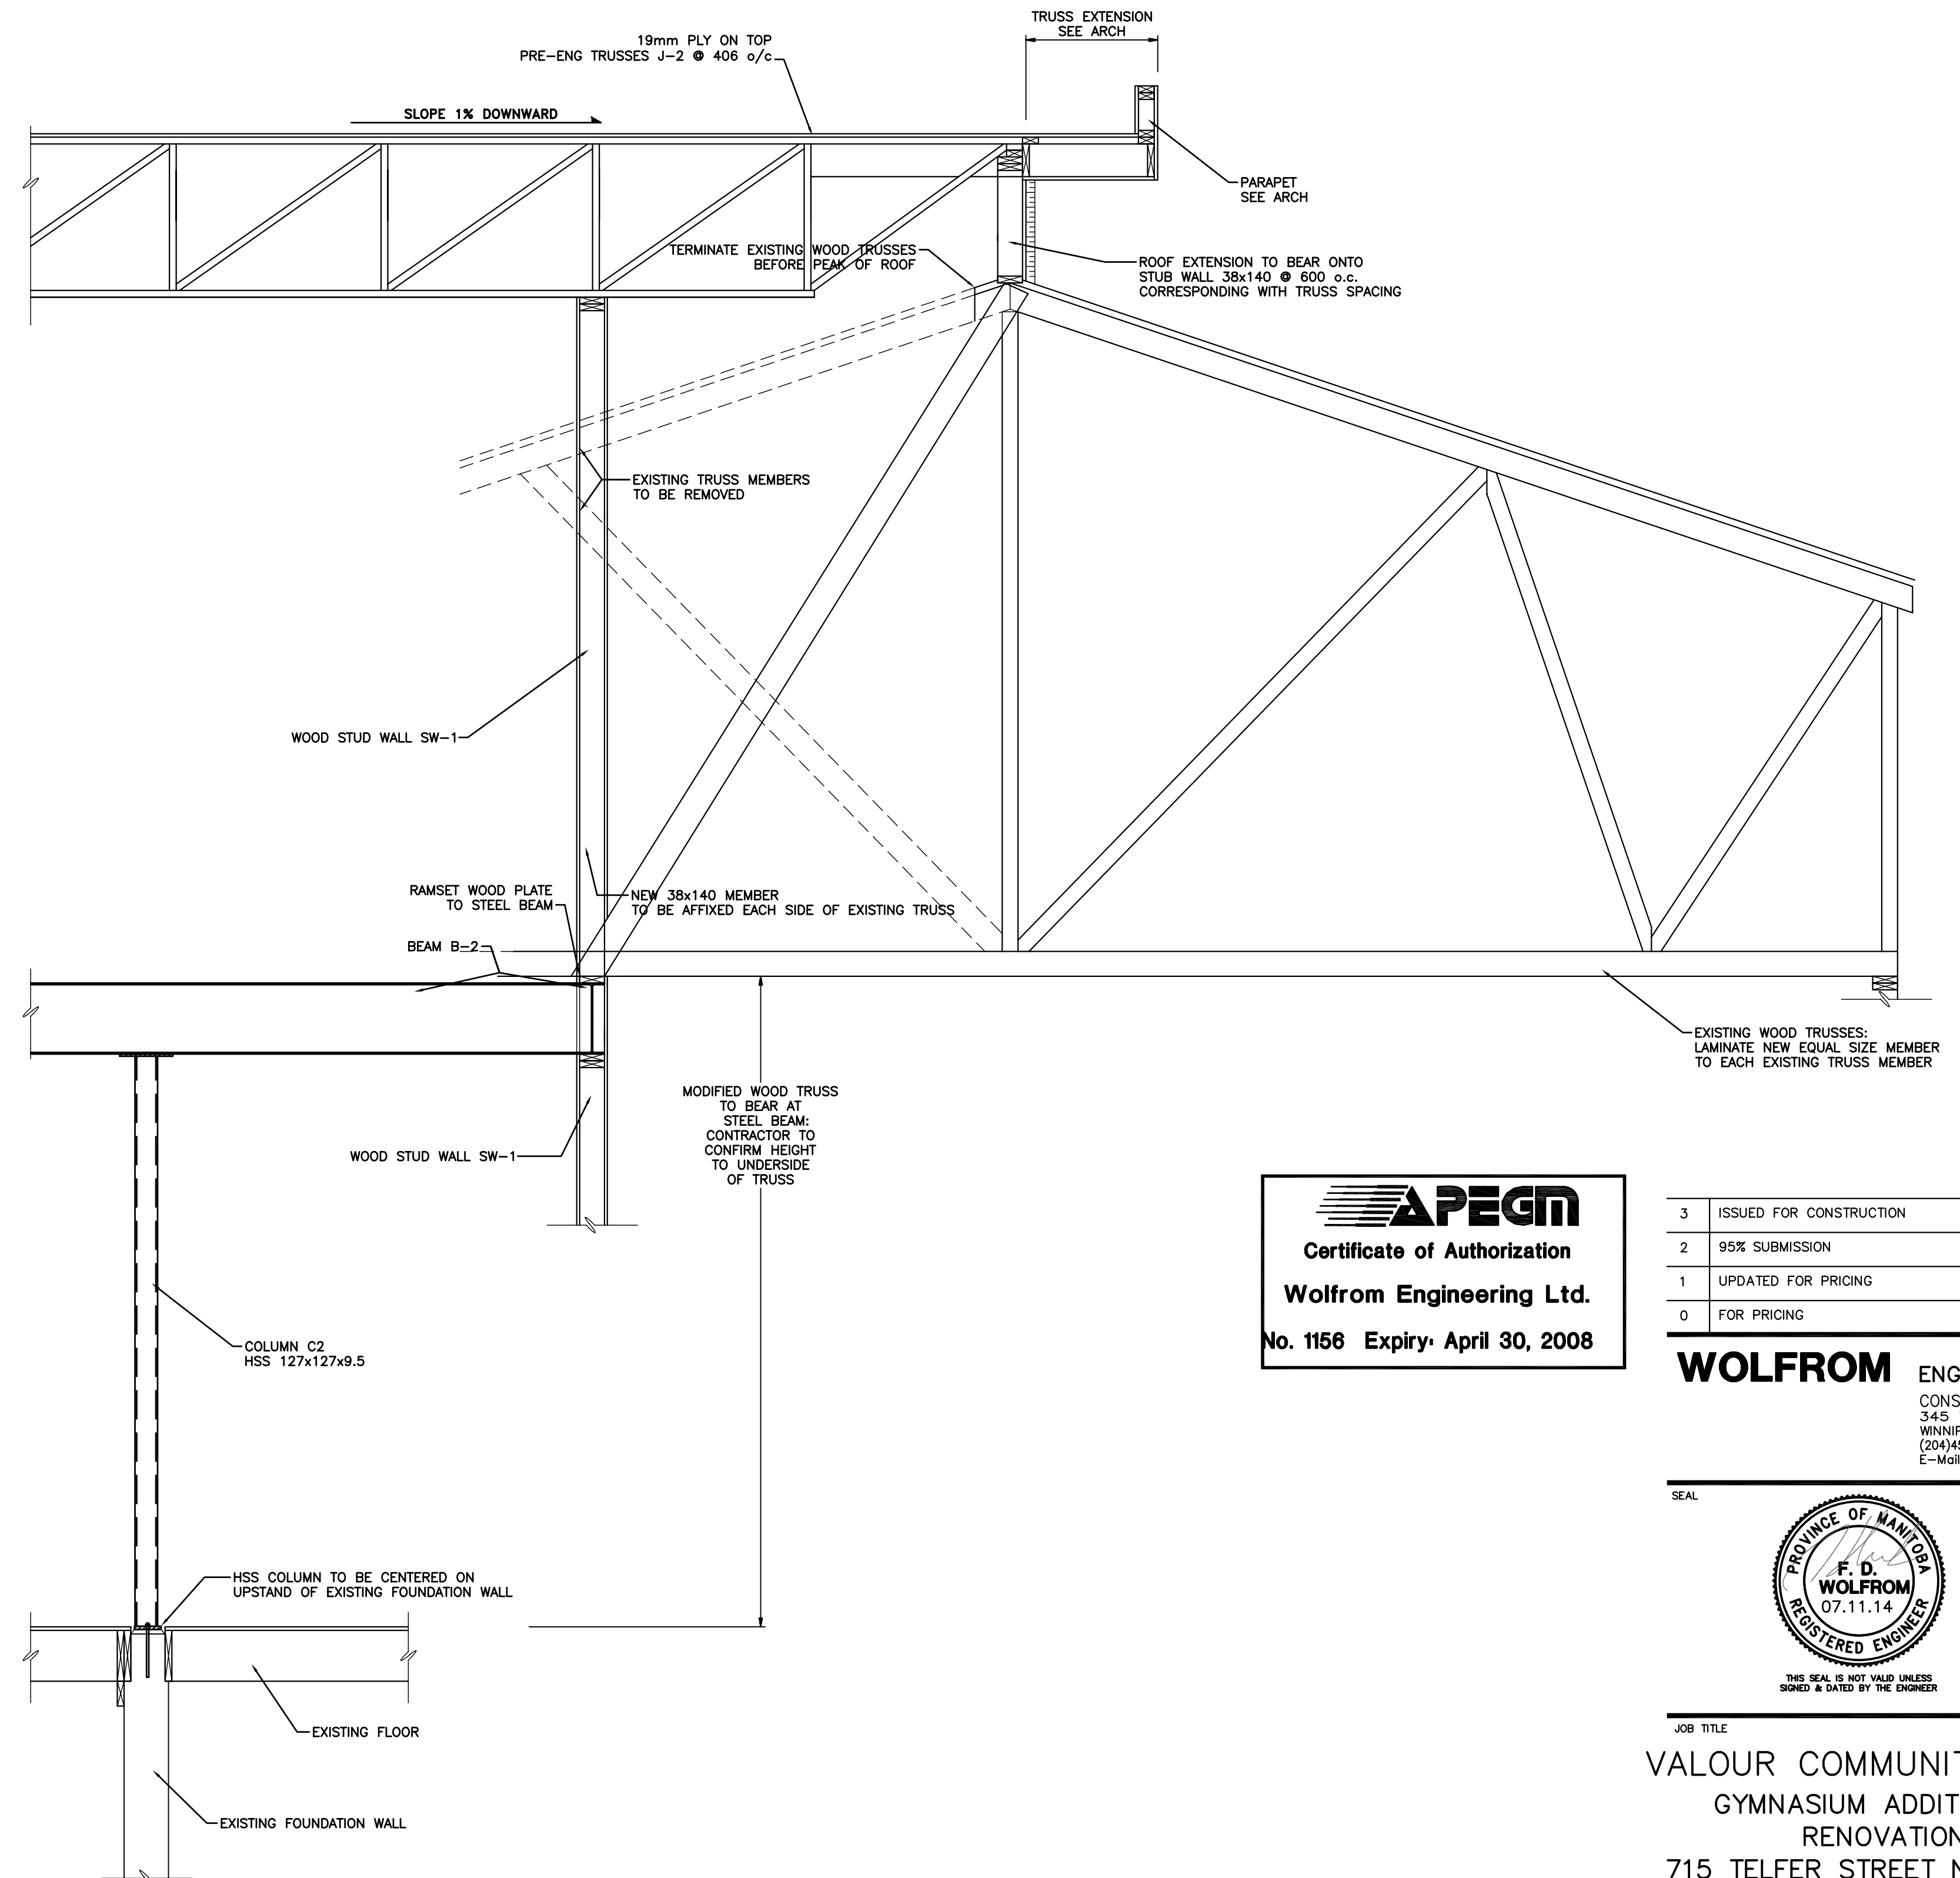


3 SECTION
S-5 1 : 25

APEGN
Certificate of Authorization
Wolfrom Engineering Ltd.
No. 1156 Expiry: April 30, 2008

3	ISSUED FOR CONSTRUCTION	07.11.14	JR
2	95% SUBMISSION	07.07.06	SRB
1	UPDATED FOR PRICING	07.04.11	SRB
0	FOR PRICING	07.03.30	SRB

WOLFROM ENGINEERING LTD
CONSULTING ENGINEERS
3445 WARDLAW AVENUE
WINNIPEG, CANADA R3L 0L5
(204)452-0041 FAX: 284-8680
E-Mail: info@wolfromeng.com

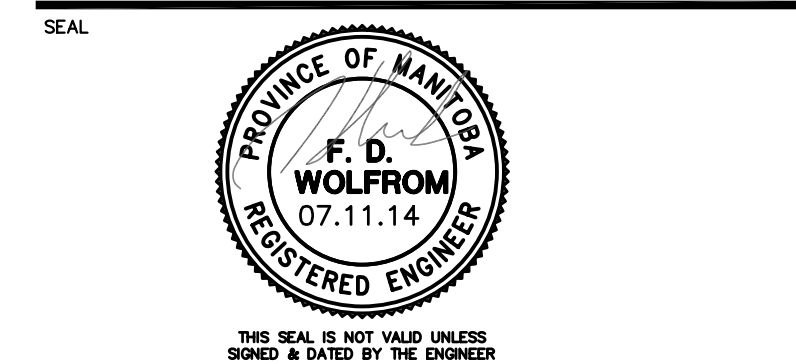

JOB TITLE
**VALOUR COMMUNITY CENTRE
GYMNASIUM ADDITION AND
RENOVATIONS**
715 TELFER STREET N. WINNIPEG

DRAWING TITLE
**SECTIONS
AND DETAILS**

DRAWN BY SRB/JR	SCALE AS NOTED	DRAWING NO. S-5
FILE NO. W06440	DATE JULY 2007	REVISION NO. 2

Plotted: 06-02-31 at 10:31:38 - Layout: "S-1" - Plot Scale: "75 1:1"
 CAD file by: "Unknown CAD User" - "Wolfrom Custom\Std Sheets\WOLFROM_METRIC.dwt"