

NOTES:

1. STATIONING IN CENTRE OF CORYDON WESTBOUND LANES UNLESS OTHERWISE NOTED
2. WEST PROPERTY LINE OF BEAVERBROOK STREET = STA 1+00.0
3. ALL MEASUREMENTS TO BACK OF CURB
4. ADJUST MH AND CB RIMS TO NEW GRADES
5. PLUG SUBDRAINS AT TERMINAL ENDS
6. PLANE EXISTING ASPHALT PAVEMENT FROM STA 1+00.0 THROUGH STA 2+73.0
7. DESIGN GRADES TO BE DETERMINED AFTER EXISTING ASPHALT IS PLANNED.
8. PAVEMENT FROM STA 1+00.0 THROUGH STA 2+73.0 TO BE CONSTRUCTED ONE LANE AT A TIME

WARNING


IF POWER EQUIPMENT OR EXPLOSIVES ARE TO BE USED FOR EXCAVATION ON THIS PROJECT THE CONTRACTOR MUST:
 1) NOTIFY THE GAS COMPANY OF THE PROPOSED LOCATION OF EXCAVATION.
 2) TAKE PRECAUTION TO AVOID DAMAGE TO GAS COMPANY INSTALLATIONS.
 SEE PROVINCIAL REGULATION 210/72 FOR DETAILS.

METRIC

WHOLE NUMBERS INDICATE MILLIMETRES
 DECIMALIZED NUMBERS INDICATE METRES

GEODETIC MONUMENT PROTECTION

CONTACT WINNIPEG GEOMATICS BRANCH A MINIMUM OF 3 WORKING DAYS PRIOR TO CONSTRUCTION.

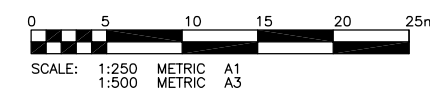

APEGM
 Certificate of Authorization
 KGS Group
 No. 245 Expiry: April 30, 2007

P:\Projects\2006\06-0107-20\Mun\Draws\CORYDON.dwg CORYDON - PLOT.dwg - Tab: SHEET01 Plotted By: JFriesen 04/17/2007 [Tue 2:43pm]

150 WM	WATERMAIN	150 WM	CONCRETE	X-X	Q PROFILE
⊕	HYDRANT	⊕	ASPHALT	□-□	NORTH/WEST GUTTER
⊙	VALVE	⊙	PLANING	○-○	SOUTH/EAST GUTTER
300 LDS	LAND DRAINAGE SEWER	300 LDS	SIDEWALK		
250 WWS	WASTE WATER SEWER	250 WWS	CURB RAMPS		
○	MANHOLE	○	PROPERTY LINE		
□	CATCH BASIN	⊕	SURVEY BAR		
▽	CURB INLET	▼	ELEVATION		
	HYDRO		CURB STOP		
	M.T.S.		HYDRO POLE		
	GAS		STREET LIGHT		
EXISTING	LEGEND-PLAN	PROPOSED	EXISTING	LEGEND-PROFILE	PROPOSED

LOCATION APPROVED UNDERGROUND STRUCTURES

SUPV. U/G STRUCTURES COMMITTEE DATE

NOTE:
 LOCATION OF UNDERGROUND STRUCTURES AS SHOWN ARE BASED ON THE BEST INFORMATION AVAILABLE BUT NO GUARANTEE IS GIVEN THAT ALL EXISTING UTILITIES ARE SHOWN OR THAT THE GIVEN LOCATIONS ARE EXACT. CONFIRMATION OF EXISTENCE AND EXACT LOCATION OF ALL SERVICES MUST BE OBTAINED FROM THE INDIVIDUAL UTILITIES BEFORE PROCEEDING WITH CONSTRUCTION.

B.M. 51-025	N.E. COR. CORYDON AVE. & RENFREW ST.
ELEV. 234.791	TBL. IN W. CONC. FOUNDATION OF HENRIK SHOPPING CENTRE, 1.5M N. 0.2M BELOW BRICK S.W. COR. BLDG.
NO.	REVISIONS
DATE	BY

KGS GROUP CONSULTING ENGINEERS & PROJECT MANAGERS

WINNIPEG (204) 896-1209
 THUNDER BAY (807) 345-2233

DESIGNED BY: JDF
 CHECKED BY: RJH

DRAWN BY: GEL
 APPROVED BY:

HOR. SCALE: 1:250
 VERTICAL: 1:50

RELEASED FOR CONSTRUCTION: DATE

DATE: 13/03/07

ENGINEER'S SEAL

PROVINCE OF MANITOBA
M.C. ROWBOTHAM
 Member 22879
 REGISTERED PROFESSIONAL ENGINEER

CONSULTANT DRAWING NO.
06-107-20_01

THE CITY OF WINNIPEG
 PUBLIC WORKS DEPARTMENT
 ENGINEERING SERVICES DIVISION

PROJECT TITLE
CORYDON AVENUE WESTBOUND PAVEMENT REHABILITATION

BEAVERBROOK ST. TO LANARK ST.
 STA 1+00 TO STA 2+00

SHEET OF
01 05

COMPUTER FILE NAME
CORYDON-PLOT.DWG

CITY DRAWING NUMBER
P-3279-01