

NOTES:

- STATIONING IN CENTER OF CORYDON WESTBOUND LANES UNLESS OTHERWISE NOTED
- EAST PROPERTY LINE OF MONTROSE STREET = STA 16+02.797
- ALL MEASUREMENTS TO BACK OF CURB
- ADJUST MH AND CB RIMS TO NEW GRADES
- PLUG SUBDRAINS AT TERMINAL ENDS
- PLANE EXISTING ASPHALT PAVEMENT FROM STA 17+26.5 THROUGH STA 19+08.3
- DESIGN GRADES TO BE DETERMINED AFTER EXISTING ASPHALT IS PLANNED.

WARNING


IF POWER EQUIPMENT OR EXPLOSIVES ARE TO BE USED FOR EXCAVATION ON THIS PROJECT THE CONTRACTOR MUST:
 1) NOTIFY THE GAS COMPANY OF THE PROPOSED LOCATION OF EXCAVATION.
 2) TAKE PRECAUTION TO AVOID DAMAGE TO GAS COMPANY INSTALLATIONS.
 SEE PROVINCIAL REGULATION 210/72 FOR DETAILS.

METRIC

WHOLE NUMBERS INDICATE MILLIMETRES
 DECIMALIZED NUMBERS INDICATE METRES

GEODEIC MONUMENT PROTECTION

CONTACT WINNIPEG GEOMATICS BRANCH A MINIMUM OF 3 WORKING DAYS PRIOR TO CONSTRUCTION.

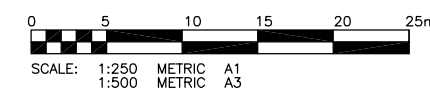

P:\Projects\2006\06-107-20\Mun\Devs\CORYDON.dwg CORYDON-PLOT.dwg - Tab: SHEET04 Plotted By: JFriesen 04/17/2007 [Tue 2:59pm]

150 WM	WATERMAIN	150 WM	CONCRETE	X-X	Q PROFILE
Hydrant	HYDRANT	Hydrant	ASPHALT	□-□	NORTH/WEST GUTTER
Valve	VALVE	Valve	PLANING	○-○	SOUTH/EAST GUTTER
300 LDS	LAND DRAINAGE SEWER	300 LDS	SIDEWALK		
250 WWS	WASTE WATER SEWER	250 WWS	CURB RAMPS		
Manhole	MANHOLE	Manhole	PROPERTY LINE		
Catch Basin	CATCH BASIN	Catch Basin	SURVEY BAR		
Curb Inlet	CURB INLET	Curb Inlet	ELEVATION		
Hydro	HYDRO	Hydro	CURB STOP		
M.T.S.	M.T.S.	M.T.S.	HYDRO POLE		
Gas	GAS	Gas	STREET LIGHT		
EXISTING	LEGEND-PLAN	PROPOSED	EXISTING	LEGEND-PROFILE	PROPOSED

LOCATION APPROVED UNDERGROUND STRUCTURES

SUPV. U/G STRUCTURES COMMITTEE DATE

NOTE:
 LOCATION OF UNDERGROUND STRUCTURES AS SHOWN ARE BASED ON THE BEST INFORMATION AVAILABLE BUT NO GUARANTEE IS GIVEN THAT ALL EXISTING UTILITIES ARE SHOWN OR THAT THE GIVEN LOCATIONS ARE EXACT. CONFIRMATION OF EXISTENCE AND EXACT LOCATION OF ALL SERVICES MUST BE OBTAINED FROM THE INDIVIDUAL UTILITIES BEFORE PROCEEDING WITH CONSTRUCTION.

B.M. 52-014 SE. COR. CORYDON AVE. & CAMBRIDGE ST. T.B.L. IN MOST N.E. COR. FOUNDATION OF ST. MARK'S LUTHERAN CHURCH NO. 800 CAMBRIDGE ST. ELEV. 232.982 1.5M N. & 0.1M BELOW BROOK OF MOST N. ELY. COR. OF CHURCH.			
NO.	REVISIONS	DATE	BY

KGS CONSULTING ENGINEERS & PROJECT MANAGERS
 WINNIPEG (204) 896-1209
 THUNDER BAY (807) 345-2233

DESIGNED BY: JDF
 CHECKED BY: RJH

DRAWN BY: GEL
 APPROVED BY:

HOR. SCALE: 1:250
 VERTICAL: 1:50

RELEASED FOR CONSTRUCTION: DATE

DATE: 13/03/07

ENGINEER'S SEAL

PROVINCE OF MANITOBA
M.C. ROWBOTHAM
 Member 22876
 REGISTERED PROFESSIONAL ENGINEER

CONSULTANT DRAWING NO.
06-107-20_04

THE CITY OF WINNIPEG
 PUBLIC WORKS DEPARTMENT
 ENGINEERING SERVICES DIVISION

PROJECT TITLE
CORYDON AVENUE WESTBOUND PAVEMENT REHABILITATION

WAVERLEY ST. TO OXFORD ST.
 STA 17+26.5 TO STA 18+40

SHEET OF
04 05

COMPUTER FILE NAME
CORYDON-PLOT.DWG

CITY DRAWING NUMBER
P-3279-04