

- NOTES:**
1. STATIONING IN CENTER OF CORYDON WESTBOUND LANES UNLESS OTHERWISE NOTED
 2. EAST PROPERTY LINE OF MONTROSE STREET = STA 16+02.797
 3. ALL MEASUREMENTS TO BACK OF CURB ADJUST MH AND CB RIMS TO NEW GRADES
 4. PLUG SUBDRAINS AT TERMINAL ENDS
 5. PLANE EXISTING ASPHALT PAVEMENT FROM STA 17+26.5 THROUGH STA 19+08.3
 6. DESIGN GRADES TO BE DETERMINED AFTER EXISTING ASPHALT IS PLANNED.

WARNING


IF POWER EQUIPMENT OR EXPLOSIVES ARE TO BE USED FOR EXCAVATION ON THIS PROJECT THE CONTRACTOR MUST:
 1) NOTIFY THE GAS COMPANY OF THE PROPOSED LOCATION OF EXCAVATION.
 2) TAKE PRECAUTION TO AVOID DAMAGE TO GAS COMPANY INSTALLATIONS.
 SEE PROVINCIAL REGULATION 210/72 FOR DETAILS.

METRIC

WHOLE NUMBERS INDICATE MILLIMETRES
 DECIMALIZED NUMBERS INDICATE METRES

GEODETIC MONUMENT PROTECTION

CONTACT WINNIPEG GEOMATICS BRANCH A MINIMUM OF 3 WORKING DAYS PRIOR TO CONSTRUCTION.

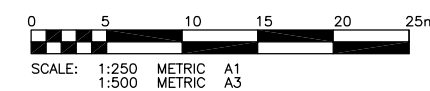

APEGM
 Certificate of Authorization
 KGS Group
 No. 245 Expiry: April 30, 2007

P:\Projects\2006\06-107-20\Mun\Draws\CORYDON.dwg CORYDON.dwg CORYDON-PLOT.dwg - Tab: SHEET05 Plotted By: JFriesen 04/17/2007 [Tue 2:59pm]

150 WM	WATERMAIN	150 WM	CONCRETE	X-X	Q PROFILE
HYDRANT	HYDRANT	ASPHALT	---	---	NORTH/WEST GUTTER
VALVE	VALVE	PLANING	---	---	SOUTH/EAST GUTTER
300 LDS	LAND DRAINAGE SEWER	SIDEWALK	---	---	
250 WWS	WASTE WATER SEWER	CURB RAMPS	---	---	
MANHOLE	MANHOLE	PROPERTY LINE	---	---	
CATCH BASIN	CATCH BASIN	SURVEY BAR	---	---	
CURB INLET	CURB INLET	ELEVATION	---	---	
CURB STOP	CURB STOP	CURB STOP	---	---	
M.T.S.	M.T.S.	HYDRO POLE	---	---	
GAS	GAS	STREET LIGHT	---	---	
EXISTING	LEGEND-PLAN	PROPOSED	EXISTING	LEGEND-PROFILE	PROPOSED

LOCATION APPROVED UNDERGROUND STRUCTURES

SUPV. U/G STRUCTURES COMMITTEE DATE

NOTE:
 LOCATION OF UNDERGROUND STRUCTURES AS SHOWN ARE BASED ON THE BEST INFORMATION AVAILABLE BUT NO GUARANTEE IS GIVEN THAT ALL EXISTING UTILITIES ARE SHOWN OR THAT THE GIVEN LOCATIONS ARE EXACT. CONFIRMATION OF EXISTENCE AND EXACT LOCATION OF ALL SERVICES MUST BE OBTAINED FROM THE INDIVIDUAL UTILITIES BEFORE PROCEEDING WITH CONSTRUCTION.

B.M. 52-014	SE. COR. CORYDON AVE. & CAMBRIDGE ST., 1/4" IN MOST N.E. COR. FOUNDATION OF ST. MARK'S LUTHERAN CHURCH NO. 600 CAMBRIDGE ST., 1.5M N. & 0.1M BELOW BROOK OF MOST N. ELY. COR. OF CHURCH.		
ELEV. 232.982			
NO.	REVISIONS	DATE	BY

KGS GROUP CONSULTING ENGINEERS & PROJECT MANAGERS
 WINNIPEG (204) 896-1209
 THUNDER BAY (807) 345-2233

DESIGNED BY: JDF
 CHECKED BY: RJH

DRAWN BY: GEL
 APPROVED BY:

HOR. SCALE: 1:250
 VERTICAL: 1:50

RELEASED FOR CONSTRUCTION: DATE

13/03/07

ENGINEER'S SEAL
 M.C. ROWBOTHAM
 Member 22876
 CONSULTANT DRAWING NO. 06-107-20_05

THE CITY OF WINNIPEG PUBLIC WORKS DEPARTMENT ENGINEERING SERVICES DIVISION

PROJECT TITLE: CORYDON AVENUE WESTBOUND PAVEMENT REHABILITATION

OXFORD ST. TO CAMBRIDGE ST. STA 18+40 TO STA 19+15

SHEET 05 OF 05
 COMPUTER FILE NAME: CORYDON-PLOT.DWG
 CITY DRAWING NUMBER: P-3279-05