
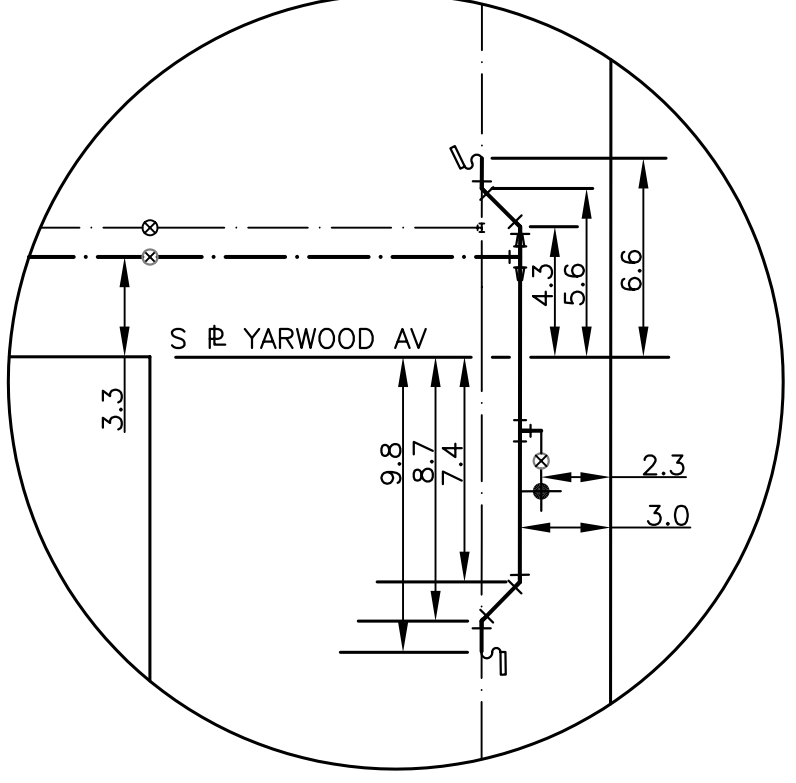


CHAINAGE ALONG SOUTH PROPERTY LINE OF YARWOOD AVENUE

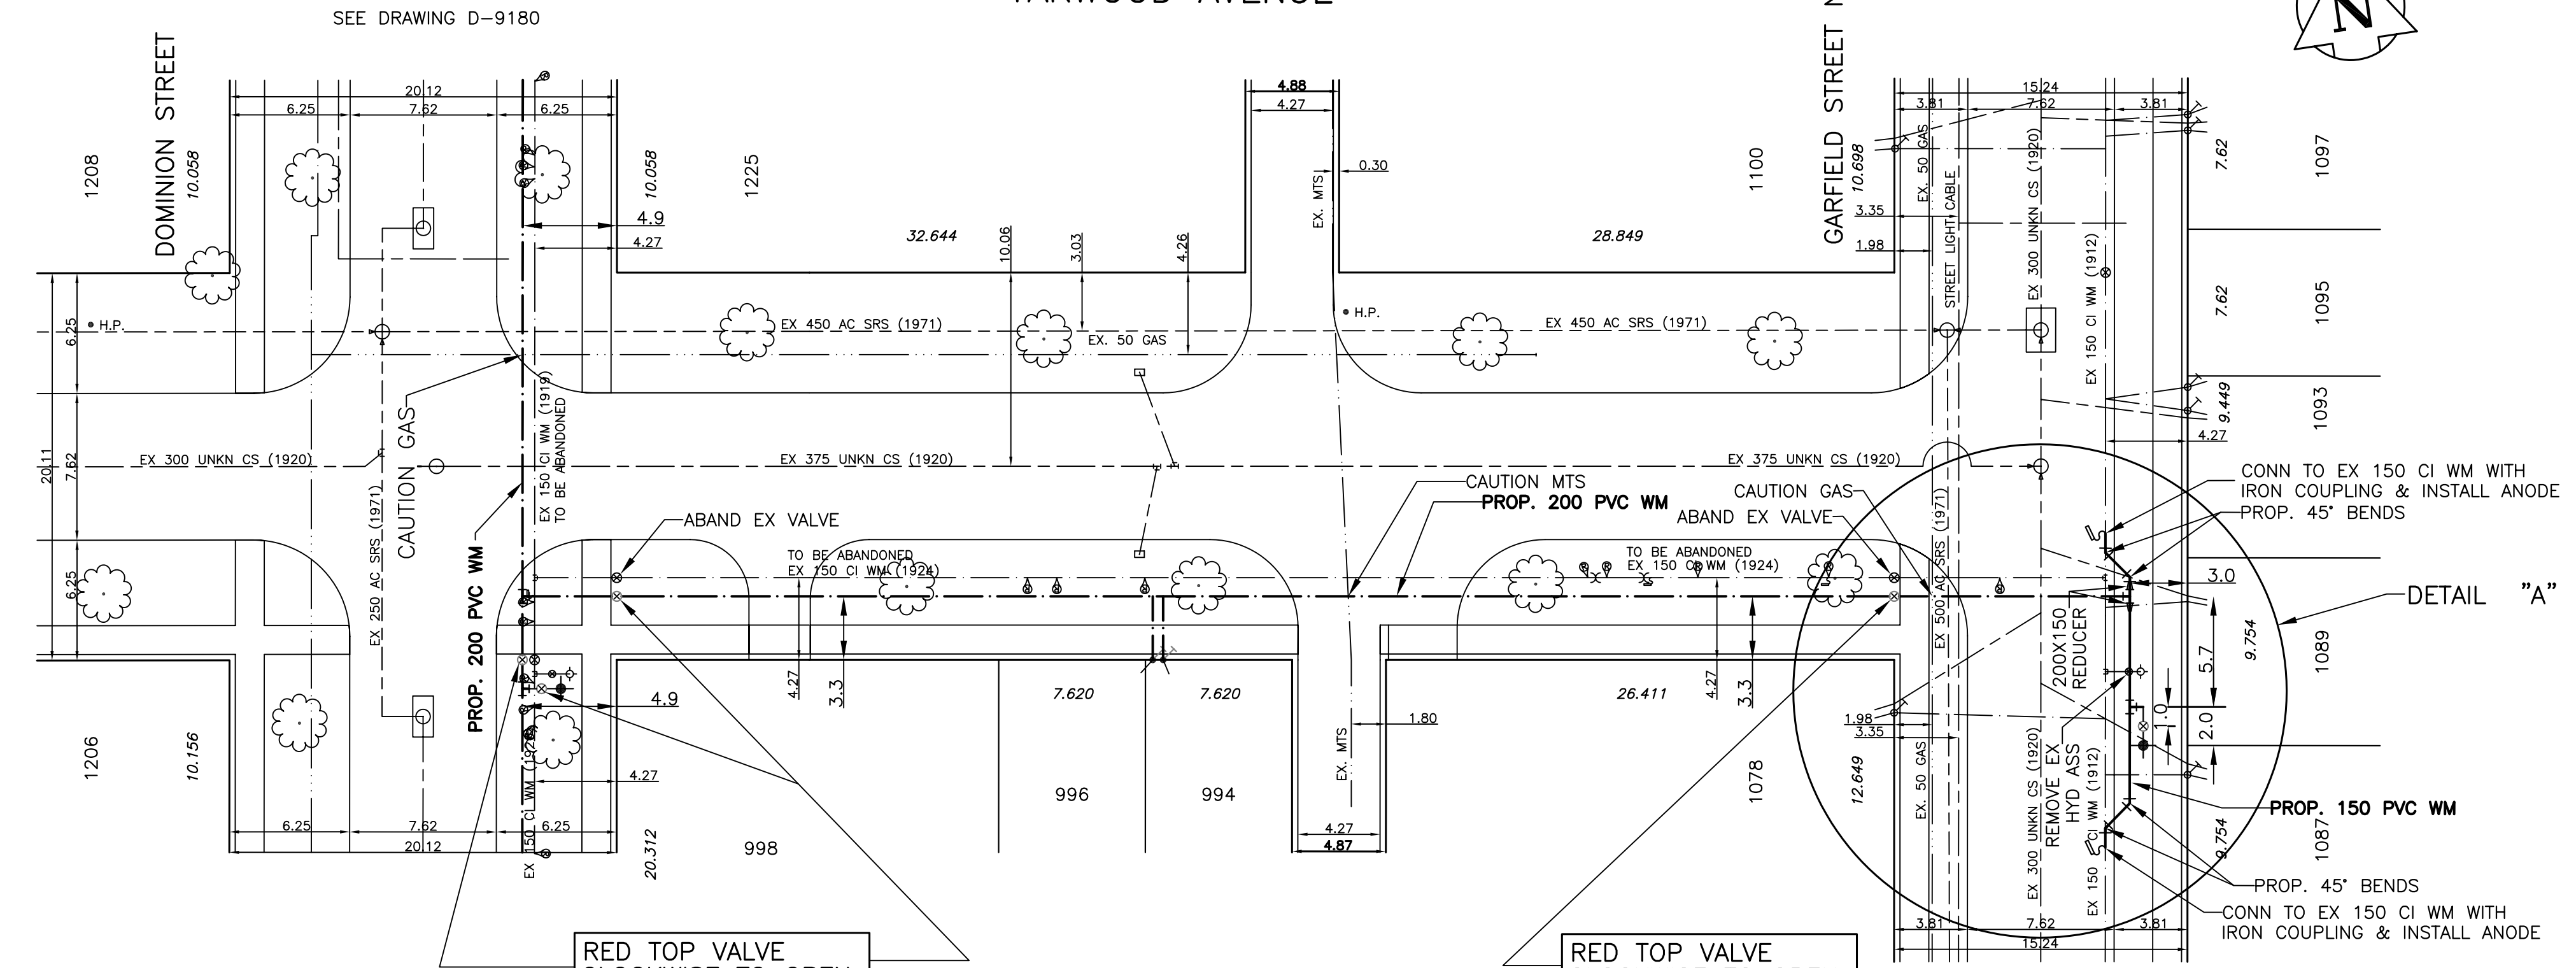

- NOTES:**
- ALL GATE VALVES ARE TO BE CLOCKWISE TO OPEN WITH A RED OPERATING NUT.
 - WATERMAIN TO BE INSTALLED BY TRENCHLESS METHODS.
 - BACKFILL IS CLASS 5 WITHIN BOULEVARD AND CLASS 3 WHEN WITHIN PAVEMENT/SIDEWALK OR WHEN WITHIN 1.0m OF PAVEMENT OR SIDEWALK.
 - WATER SERVICES ARE 19mm UNLESS OTHERWISE NOTED.
 - MINIMUM COVER TO TOP OF WATERMAIN SHALL BE 2.4m.
 - LOCATION OF ALL SERVICES TO BE CONFIRMED IN FIELD.
 - EXPOSE EXISTING WATERMAIN TO CONFIRM DEPTH PRIOR TO CONSTRUCTION.
 - ALL LEAD SERVICES TO BE RENEWED TO PROPERTY LINE.
 - SERVICES TO BE RENEWED SHALL BE REPLACED FROM WATERMAIN TO PROPERTY LINE. ALL OTHERS TO BE RECONNECTED.

METRIC
WHOLE NUMBERS INDICATE MILLIMETRES
DECIMALIZED NUMBERS INDICATE METRES

* SERVICES TO BE RENEWED

<table border="0"> <tr> <td>---</td><td>WATERMAIN</td></tr> <tr> <td>+</td><td>HYDRANT</td></tr> <tr> <td>⊕</td><td>VALVE</td></tr> <tr> <td>----</td><td>LAND DRAINAGE SEWER</td></tr> <tr> <td>---</td><td>WASTE WATER SEWER</td></tr> <tr> <td>○</td><td>MANHOLE</td></tr> <tr> <td>△</td><td>CATCH BASIN</td></tr> <tr> <td>□</td><td>CURB INLET</td></tr> <tr> <td>⊥</td><td>TEE</td></tr> <tr> <td>~</td><td>BEND</td></tr> <tr> <td>⊖</td><td>ANODE</td></tr> <tr> <td>---</td><td>EXISTING</td></tr> <tr> <td>- - -</td><td>LEGEND - PLAN</td></tr> <tr> <td>---</td><td>PROPOSED</td></tr> </table>	---	WATERMAIN	+	HYDRANT	⊕	VALVE	----	LAND DRAINAGE SEWER	---	WASTE WATER SEWER	○	MANHOLE	△	CATCH BASIN	□	CURB INLET	⊥	TEE	~	BEND	⊖	ANODE	---	EXISTING	- - -	LEGEND - PLAN	---	PROPOSED	<table border="0"> <tr> <td>⏏</td><td>REDUCER</td></tr> <tr> <td>⏏</td><td>PLUG</td></tr> <tr> <td>⊕</td><td>TRAFFIC SIGNAL</td></tr> <tr> <td>---</td><td>GAS</td></tr> <tr> <td>---</td><td>HYDRO</td></tr> <tr> <td>⊕</td><td>M.T.S.</td></tr> <tr> <td>⊕</td><td>SURVEY BAR</td></tr> <tr> <td>⊕</td><td>CURB STOP</td></tr> <tr> <td>⊕</td><td>C.B. LEAD</td></tr> <tr> <td>⊕</td><td>TREE</td></tr> <tr> <td>⊕</td><td>LAMP STANDARD</td></tr> <tr> <td>---</td><td>EXISTING</td></tr> <tr> <td>- - -</td><td>LEGEND - PLAN</td></tr> <tr> <td>---</td><td>PROPOSED</td></tr> </table>	⏏	REDUCER	⏏	PLUG	⊕	TRAFFIC SIGNAL	---	GAS	---	HYDRO	⊕	M.T.S.	⊕	SURVEY BAR	⊕	CURB STOP	⊕	C.B. LEAD	⊕	TREE	⊕	LAMP STANDARD	---	EXISTING	- - -	LEGEND - PLAN	---	PROPOSED	<table border="0"> <tr> <td>---</td><td>150mm W.M.</td></tr> <tr> <td>---</td><td>300mm L.D.S.</td></tr> <tr> <td>---</td><td>250mm W.W.S.</td></tr> </table>	---	150mm W.M.	---	300mm L.D.S.	---	250mm W.W.S.	<table border="0"> <tr> <td>---</td><td>WATERMAIN VALVE</td></tr> <tr> <td>---</td><td>LAND DRAINAGE SEWER</td></tr> <tr> <td>---</td><td>WASTE WATER SEWER</td></tr> <tr> <td>---</td><td>JUNCTIONS</td></tr> <tr> <td>---</td><td>CULVERT</td></tr> </table>	---	WATERMAIN VALVE	---	LAND DRAINAGE SEWER	---	WASTE WATER SEWER	---	JUNCTIONS	---	CULVERT	<p>LOCATION APPROVED</p> <table border="1"> <thead> <tr> <th>SUPY.</th> <th>U/G</th> <th>STRUCTURES</th> <th>DATE</th> </tr> </thead> <tbody> <tr> <td> </td> <td> </td> <td> </td> <td> </td> </tr> </tbody> </table> <p><small>NOTE: LOCATION OF UNDERGROUND STRUCTURES AS SHOWN ARE BASED ON THE BEST INFORMATION AVAILABLE BUT NO GUARANTEE IS GIVEN THAT ALL EXISTING UTILITIES ARE SHOWN OR THAT THE GIVEN LOCATIONS ARE EXACT. CONFIRMATION OF EXISTENCE AND EXACT LOCATION OF ALL SERVICES MUST BE OBTAINED FROM THE INDIVIDUAL UTILITIES BEFORE PROCEEDING WITH CONSTRUCTION.</small></p>	SUPY.	U/G	STRUCTURES	DATE					<p>B.M. ELEV. CWBM 36-058 ELEV. 232.925M</p> <p>SEG ENGINEERING INC.</p> <p>200 TACHE AVENUE WINNIPEG, MANITOBA (204)-233-2113</p> <p>DESIGNED BY: DJ CHECKED BY: SM DRAWN BY: DJ APPROVED BY: IMcK</p> <p>HOR. SCALE: 1:250 VERT. SCALE: 1:50 RELEASED FOR ORIGINAL CONSTRUCTION BY: K. ZUREK P. ENG DATE: MAY 25, 2007</p>	<p>ENGINEERS SEAL</p> <p>CONSULTANT DRAWING NO. 069-022-03</p>	<p>THE CITY OF WINNIPEG WATER AND WASTE DEPARTMENT</p> <p>2007 CAPITAL WORKS WATERMAIN RENEWALS YARWOOD AVENUE DOMINION STREET TO GARFIELD STREET NORTH</p>	<p>SHEET 3 OF 3</p> <p>CITY DRAWING NO. D-9182</p>
---	WATERMAIN	
+	HYDRANT	
⊕	VALVE	
----	LAND DRAINAGE SEWER	
---	WASTE WATER SEWER	
○	MANHOLE	
△	CATCH BASIN	
□	CURB INLET	
⊥	TEE	
~	BEND	
⊖	ANODE	
---	EXISTING	
- - -	LEGEND - PLAN	
---	PROPOSED	
⏏	REDUCER	
⏏	PLUG	
⊕	TRAFFIC SIGNAL	
---	GAS	
---	HYDRO	
⊕	M.T.S.	
⊕	SURVEY BAR	
⊕	CURB STOP	
⊕	C.B. LEAD	
⊕	TREE	
⊕	LAMP STANDARD	
---	EXISTING	
- - -	LEGEND - PLAN	
---	PROPOSED	
---	150mm W.M.	
---	300mm L.D.S.	
---	250mm W.W.S.	
---	WATERMAIN VALVE	
---	LAND DRAINAGE SEWER	
---	WASTE WATER SEWER	
---	JUNCTIONS	
---	CULVERT	
SUPY.	U/G	STRUCTURES	DATE	