
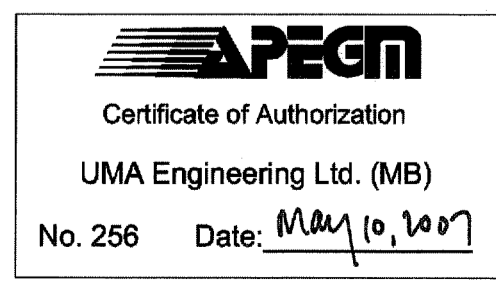


A1 SIZE 23.4" x 33.1" (594mm x 841mm)


PLOT: 07/05/10 11:59:24 AM

UMA FILE NAME: 0265-397-00\_01-S-0203\_RX.dwg Saved By: kingarski

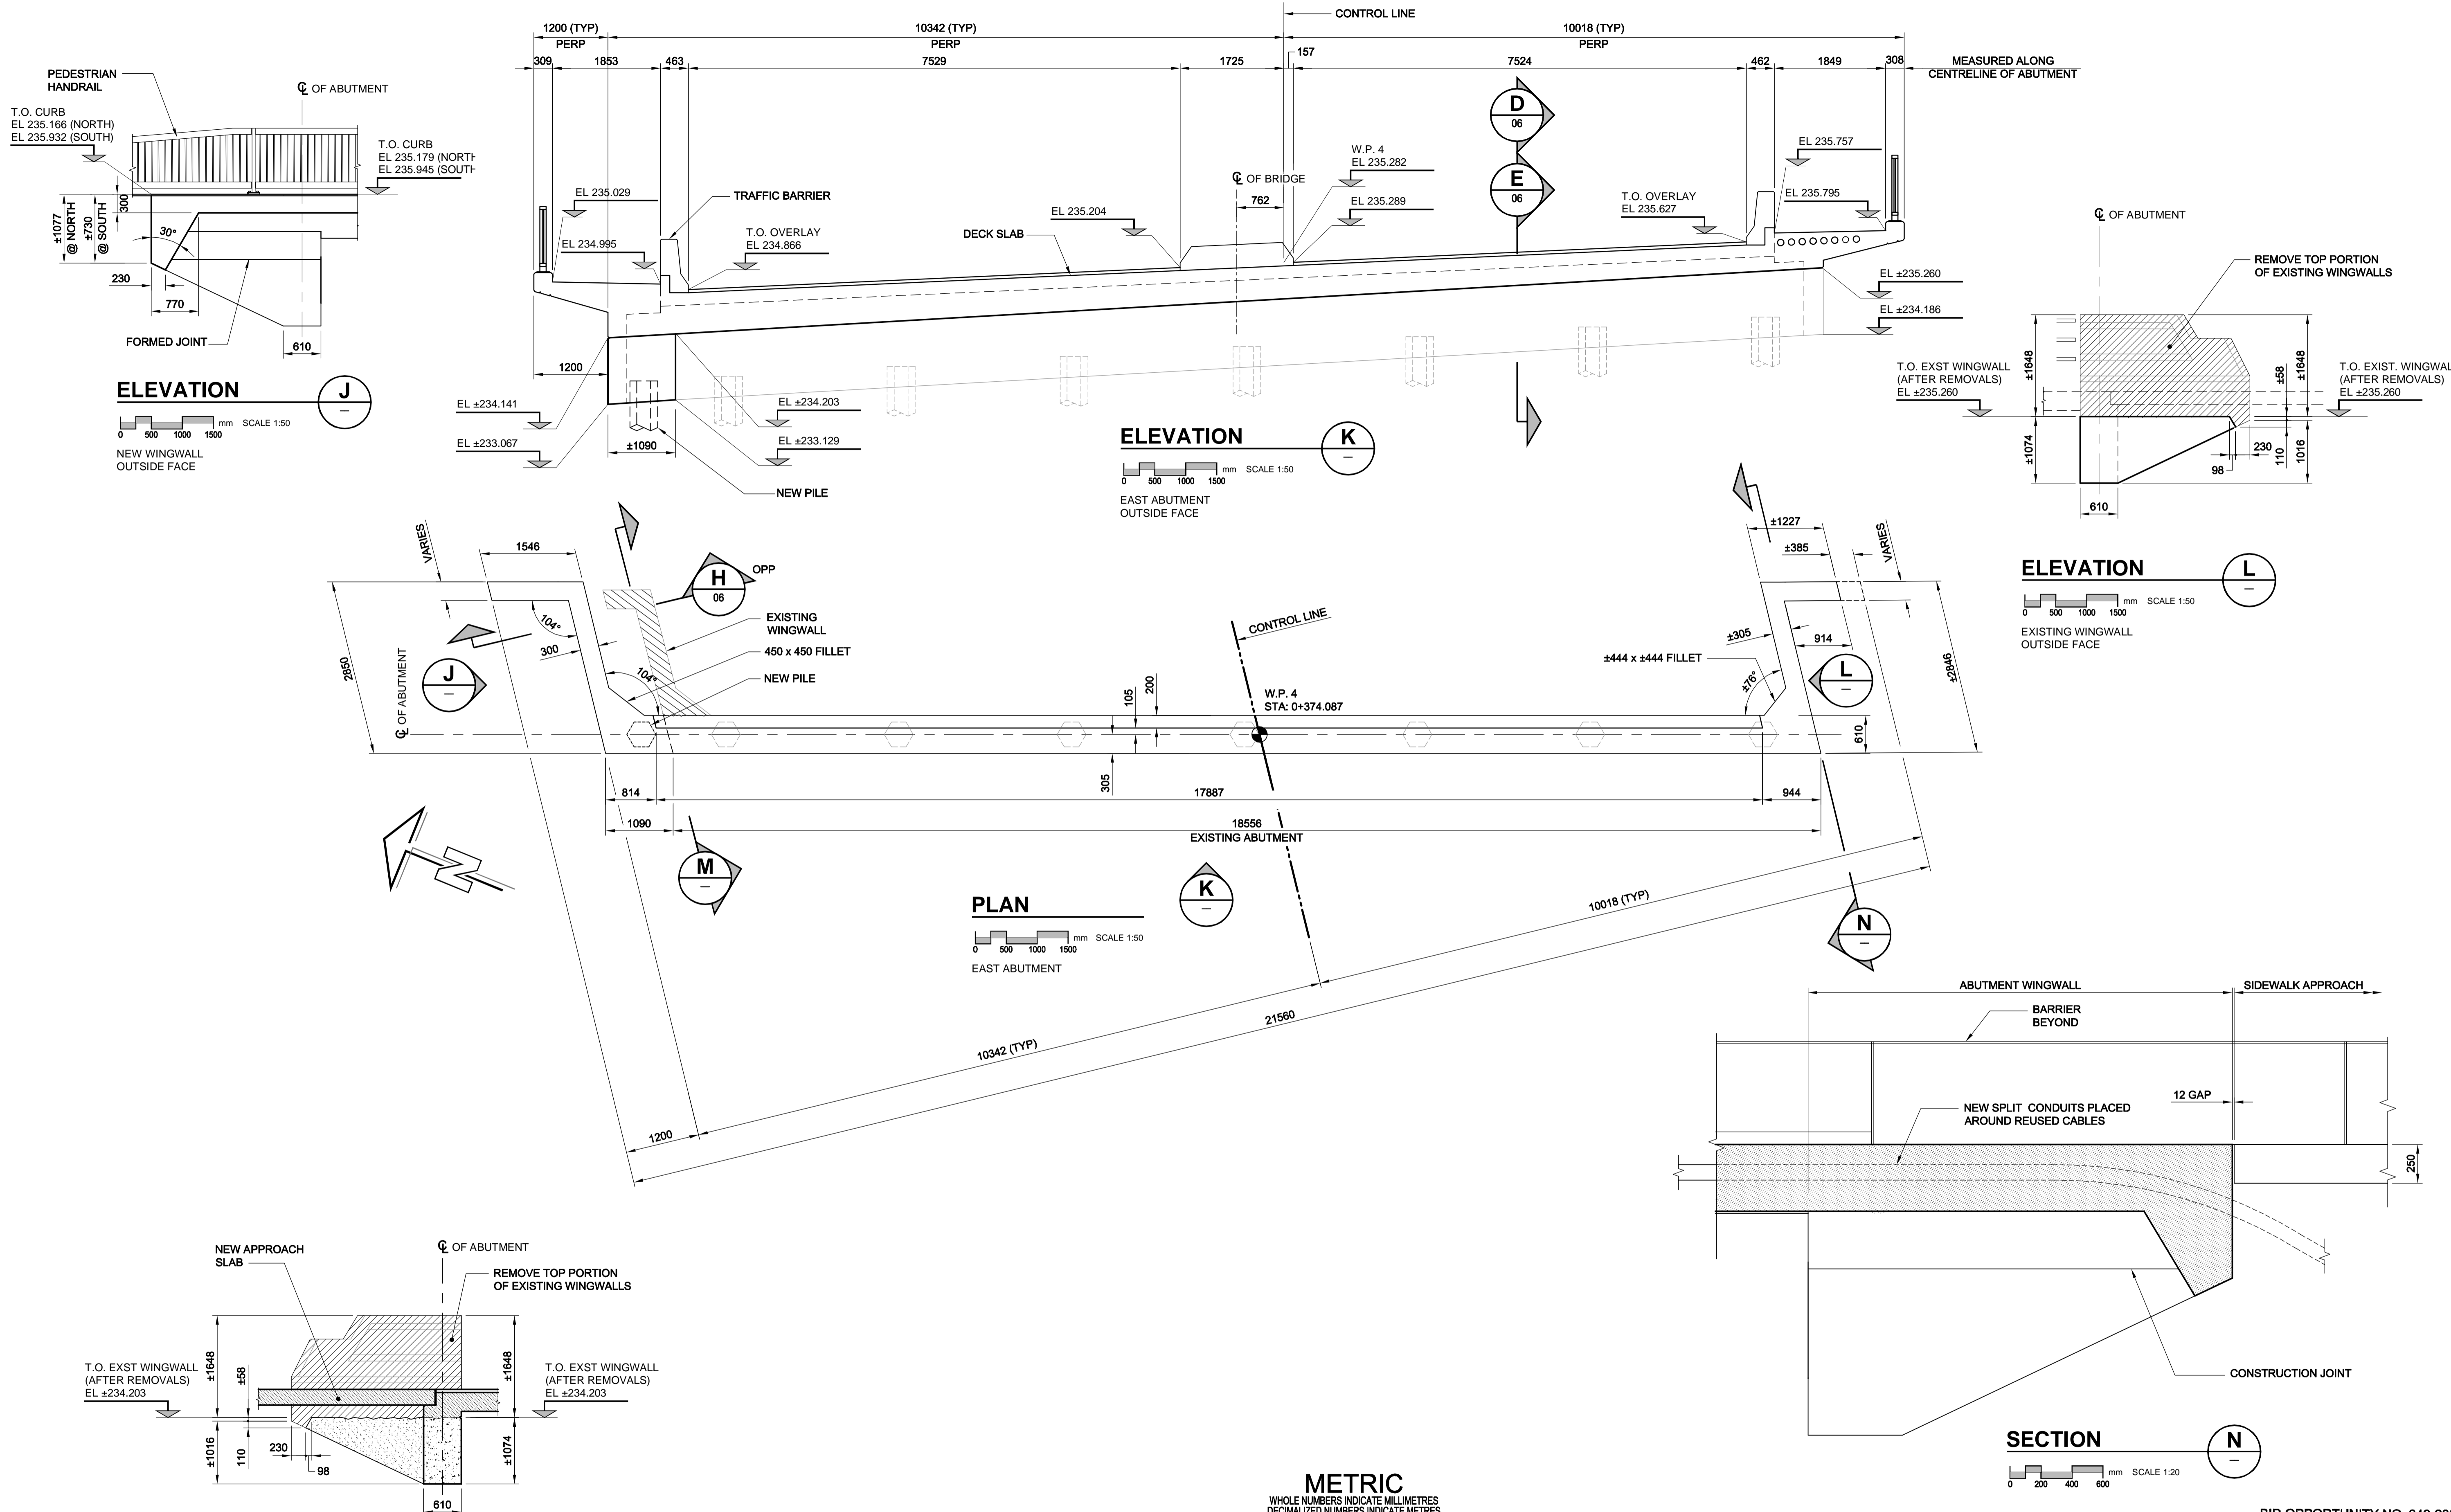

**METRIC**  
WHOLE NUMBERS INDICATE MILLIMETRES  
DECIMALIZED NUMBERS INDICATE METRES

BM 40-012 ELEV 238.149m	UMA   AECOM	
	© 2007 UMA ENGINEERING LTD. ALL RIGHTS RESERVED.	
DESIGNED BY: BLL	CHECKED BY: SBB	
DRAWN BY: EDM	APPROVED BY: BSB	
HOR. SCALE: AS NOTED	RELEASED FOR CONSTRUCTION:	
VERT. SCALE: AS NOTED	DATE: May 10, 2007	
ISSUED FOR CONSTRUCTION: 07/05/10	BY: DJH	
NO. REVISIONS: YYMMDD	DATE: 07/03/23	

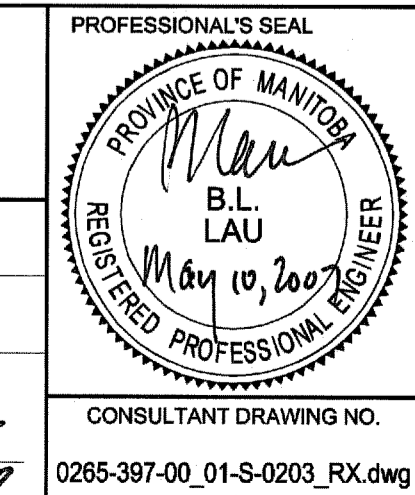

**THE CITY OF WINNIPEG**  
PUBLIC WORKS DEPARTMENT  
TRANSPORTATION ENGINEERING DIVISION

**HAMILTON AVENUE BRIDGE REHABILITATION**  
EAST ABUTMENT CONCRETE DETAILS

CITY DRAWING NUMBER: B133-07-07  
SHEET 7 OF 30  
DRAWING No. 07  
REV 0

BID OPPORTUNITY NO. 349-2007

BID OPPORTUNITY NO. 349-2007