


FLOW PATH DIMENSIONS



ENTRY PLAZA DIMENSIONS

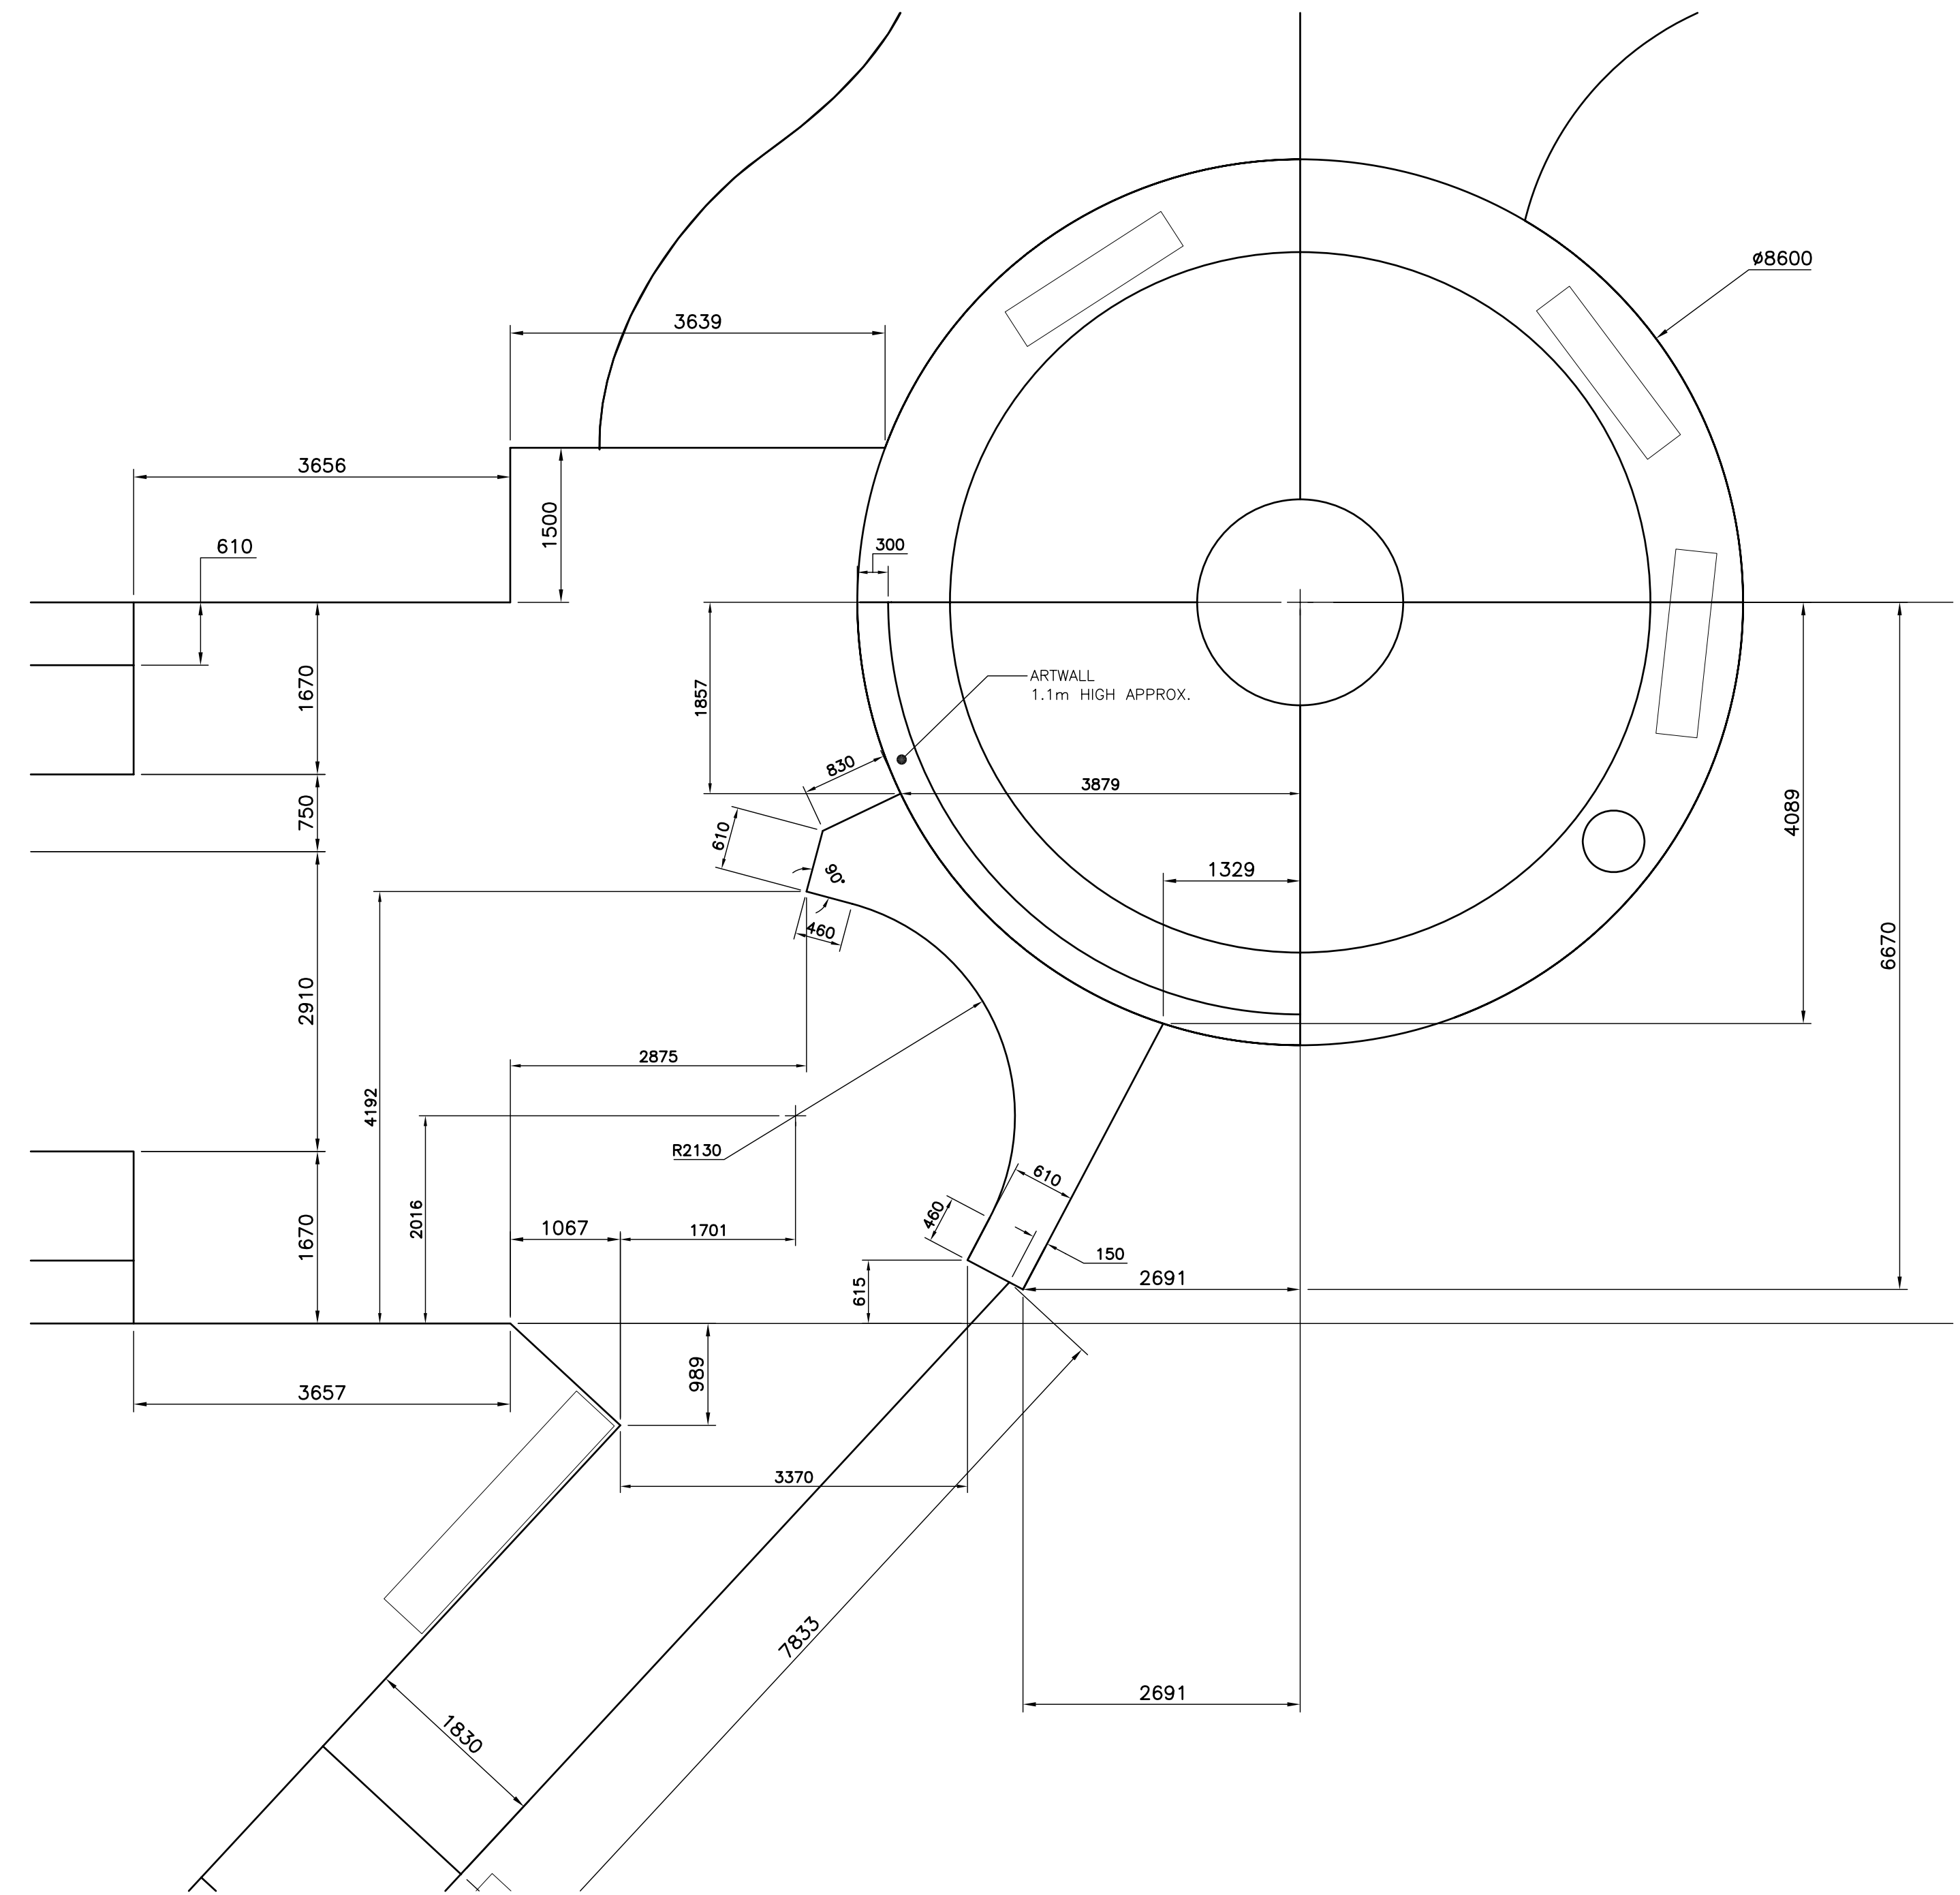


R. Fulton
 May 28, 2007

REVISIONS	DATE	BY
D		
C		
B		
A	ISSUED FOR TENDER	MAY/28/07 MhR
NEW	ISSUED FOR TENDER	MAY/9/07 MhR

NOTES:
 ALL ELEVATIONS ARE IN METRES.
 SKATEPARK DATUM AT 0.00m - ALL OTHER PARK ELEVATIONS ARE RELATIVE TO THIS DATUM.
 FOR ADDITIONAL CLARITY OR INFORMATION ON DIMENSIONS REFER TO SECTIONS DRAWINGS WHICH ARE INDEXED ON TITLEPAGE.
 OVERALL ELEVATION OF THE SKATEPARK SHALL BE SET BY THE CONTRACTOR TO OPTIMIZE MATERIAL CUT/FILL.

SPECTRUM SKATEPARK CREATIONS LTD. AND FULTON ENGINEERING CO. LTD. ARE THE SOLE PROPRIETORS OF THE CONTENTS OF THIS DRAWING PACKAGE. DUPLICATION OF ANY OF THE CONTENTS OF THIS DRAWING PACKAGE WITHOUT PERMISSION FROM THE AFOREMENTIONED PARTIES IS STRICTLY PROHIBITED.

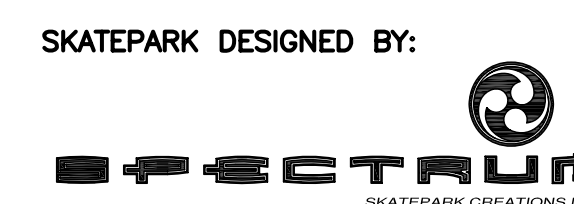

STRUCTURAL ENGINEERING CONSULTANT:

FULTON ENGINEERING COMPANY LTD.
 Phone: (604) 589-3455
 Cell: (604) 290-3455
 Email: r.fulton@fultonengineering.ca
 8605 Sunbury Place, V4C 3Y9
 Delta, British Columbia, Canada

PROJECT
FORT GARRY COMMUNITY CENTRE SKATEBOARD PARK, MANITOBA

TITLE:	SHEET NO.
DIMENSION PLAN DIM 2 PAGE 2 of 2	SK 2.2
DESIGN BY J.BARNUM	
DRAWN BY M.RHODES	
DATE MAY/9/07	
SCALE 1 = 50	