

STORAGE BUILDING PANEL SB											
CCT NO	DESCRIPTION	LOAD	TRIP AMPS	N	AB	TRIP AMPS	LOAD	DESCRIPTION	CCT NO		
01	NORTH BLDG. INTERIOR LIGHTING	500	15	15	650	15	650	FORESTRY PARKING RECEPT.	02		
03	BUILDING EXTERIOR HID LIGHTING	240	15	2P	650	2P	650	FORESTRY PARKING RECEPT.	04		
05	WEST UTILITY DUPLEX RECEPT.	500	15	15	650	15	650	FORESTRY PARKING RECEPT.	06		
07	NORTH UTILITY DUPLEX RECEPT.	500	15	2P	650	2P	650	FORESTRY PARKING RECEPT.	08		
09	SOUTH BLDG. INTERIOR LIGHTING	1000	15	15	650	15	650	FORESTRY PARKING RECEPT.	10		
11	OUTDOOR RECEPT.	500	15	2P	650	2P	650	FORESTRY PARKING RECEPT.	12		
13	SPARE			15	650	15	650	FORESTRY PARKING RECEPT.	14		
15	SPACE			2P	650	2P	650	FORESTRY PARKING RECEPT.	16		
17	SPACE							SPACE	18		
19	SPACE							SPACE	20		
21	SPACE							SPACE	22		
23	SPACE							SPACE	24		
25	SPACE							SPACE	26		
27	SPACE							SPACE	28		
29	SPACE							SPACE	30		


VOLTAGE: 120/208      PHASE: 3      WIRE: 4      BREAKER I.C.: 14 kA

MAIN BREAKER: 60A 3P      MAINS: 100A      FEEDER: 4 #2 AWG

MOUNTING: SURFACE      LOCATION: STORAGE BLDG.

FED FROM: GARAGE CDP-B

NOTES: -

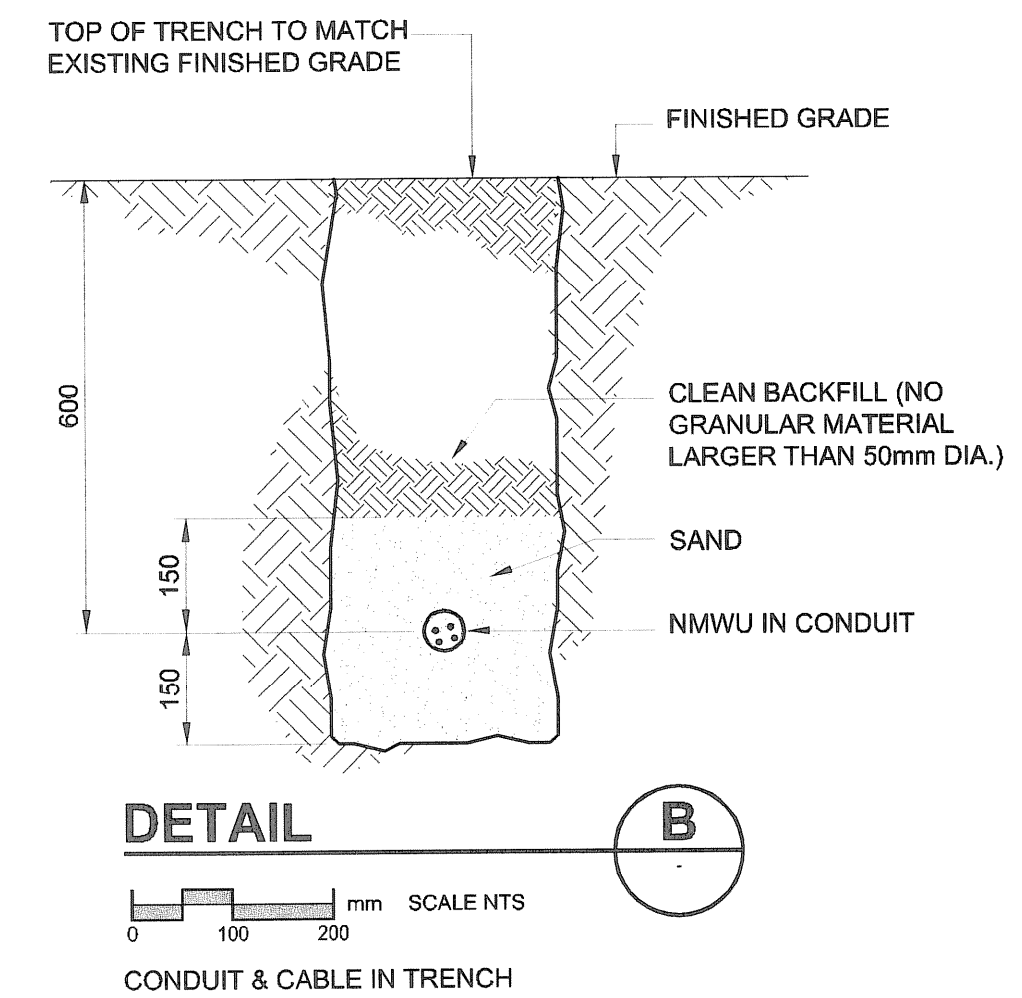

UMA | AECOM

NO.	REVISION/DESCRIPTION	BY	DATE
D	ISSUED FOR TENDER	SCK	07/11/02
C	ISSUED FOR FINAL REVIEW	SCK	07/19/03
B	ISSUED FOR 100% REVIEW	SCK	07/28/03
A	ISSUED FOR CLIENT REVIEW	QL	07/28/07

SEALS

DATE	BY	CHECKED BY	APPROVED
2007.05.08	SCK		

CITY OF WINNIPEG  
PLANNING, PROPERTY &  
DEVELOPMENT DEPARTMENT  
CIVIC ACCOMMODATIONS DIVISION  
300 - 65 GARRY ST. R3C 4K4

PROJECT  
FORESTRY & LANDSCAPE DEVELOPMENT  
FACILITY ENHANCEMENT PROJECT

PROJECT ADDRESS

SHEET TITLE

ELECTRICAL  
STORAGE BUILDING PARTIAL PLAN  
AND DETAILS

DRN	CHK	DES	ENG	IDR

UMA | AECOM REVIEW

UMA Engineering Ltd. (MB)  
No. 256      Date: Nov 21 2007

SCALE	PROJECT NO.	SHEET NO.
1:500	0265-395-02	STO-E1.1