



UMA FILE NAME: F863-001-01\_01-E-2005\_RX.dwg  
 DATE: 2007.02.21  
 DESCRIPTION: Second Floor Demolition  
 PROJECT No.: F863-001-01  
 ADDRESS: 989 Sargent St. Winnipeg, Manitoba  
 PLOT: 07/07/20 2:32:43 PM  
 UMA FILE NAME: F863-001-01\_01-E-2005\_RX.dwg

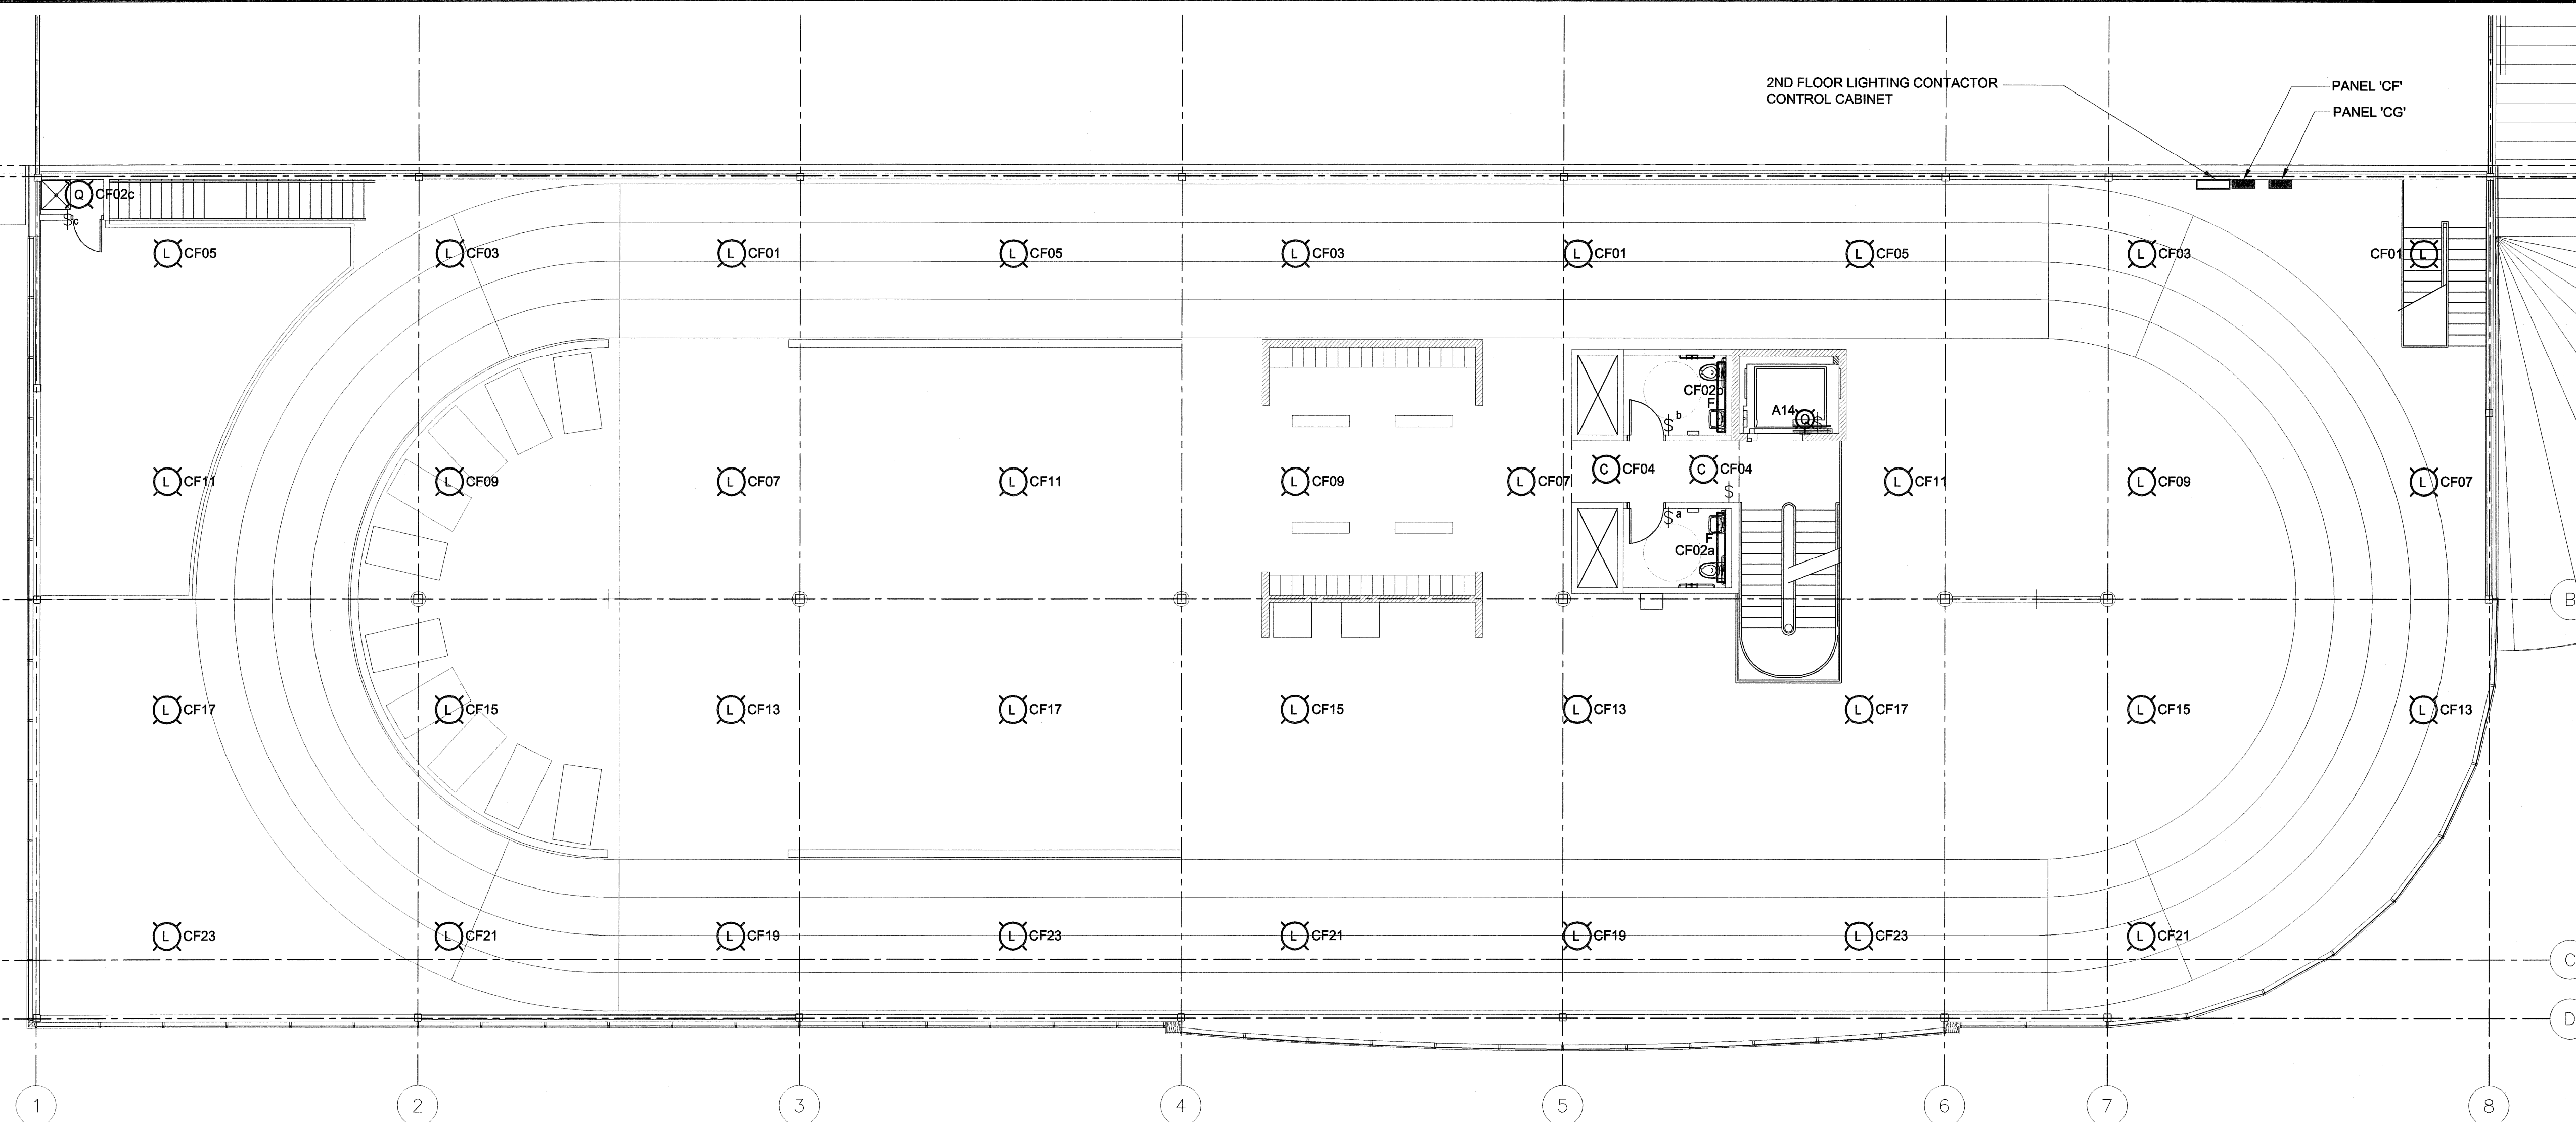

**PLAN**  
 TRACK PLAN  
 LIGHTING AND SYSTEMS  
 SCALE 1:100  
 0 1000 2000 3000 mm

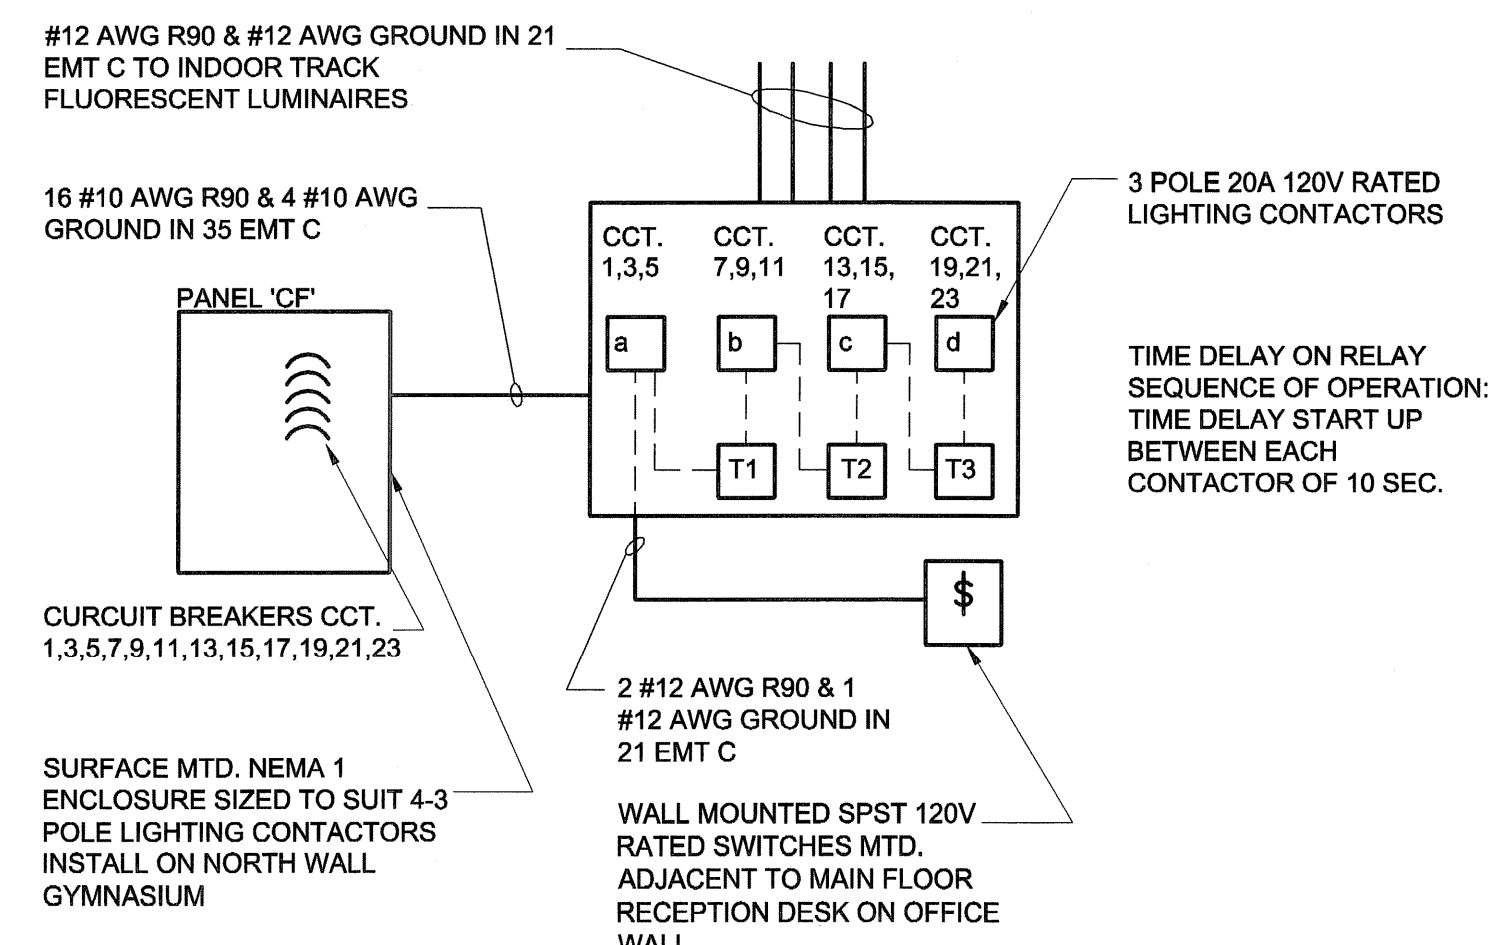

**LIBRARY LIGHTING CONTROL BLOCK DIAGRAM**  
 SCALE: N.T.S.

**UMA | AECOM**  
 © 2007 UMA ENGINEERING LTD. ALL RIGHTS RESERVED.

**APEGM**  
 Certificate of Authorization  
 UMA Engineering Ltd. (MB)  
 No. 256 Date: Jul 23, 2007

DRN	CHK	DES	ENG	IDR
UMA   AECOM REVIEW				

NO.	REVISION/DESCRIPTION	BY	DATE
0	ISSUED FOR TENDER	QL	07/07/23

SEALS

PROVINCE OF MANITOBA  
 REGISTERED PROFESSIONAL ENGINEER  
 SMART Member  
 20996  
 Jul 23, 2007

DRAWN BY	QL	CHECKED BY	APPROVED
DATE	2007.02.21	USER APPROVAL	

CITY OF WINNIPEG  
 PLANNING, PROPERTY & DEVELOPMENT DEPARTMENT  
 CIVIC ACCOMMODATIONS DIVISION  
 300 - 65 GARRY ST. R3C 4K4

PROJECT  
**Construction of Cindy Klassen  
 Recreation Complex Facility  
 Enhancement Project**  
 999 Sargent St. Winnipeg, Manitoba

SHEET TITLE  
 Electrical  
 Second Floor - Track Plan  
 Lighting and Systems

SCALE	PROJECT NO.	SHEET NO.
1:100	2005-059	E2.2

DRAWING SHEET SIZE: A1 (841mm x 594mm) PLOT 1:1