


UMA FILE NAME: F963-001-01\_01-H-2001\_RX.dwg  
 DATE: 2007.02.21  
 DESCRIPTION: Basement Floor New Construction  
 PROJECT No: F963-001-01  
 ADDRESS: 999 Sargent St. Winnipeg, Manitoba  
 PLOT: 07/07/20 1:15:08 PM

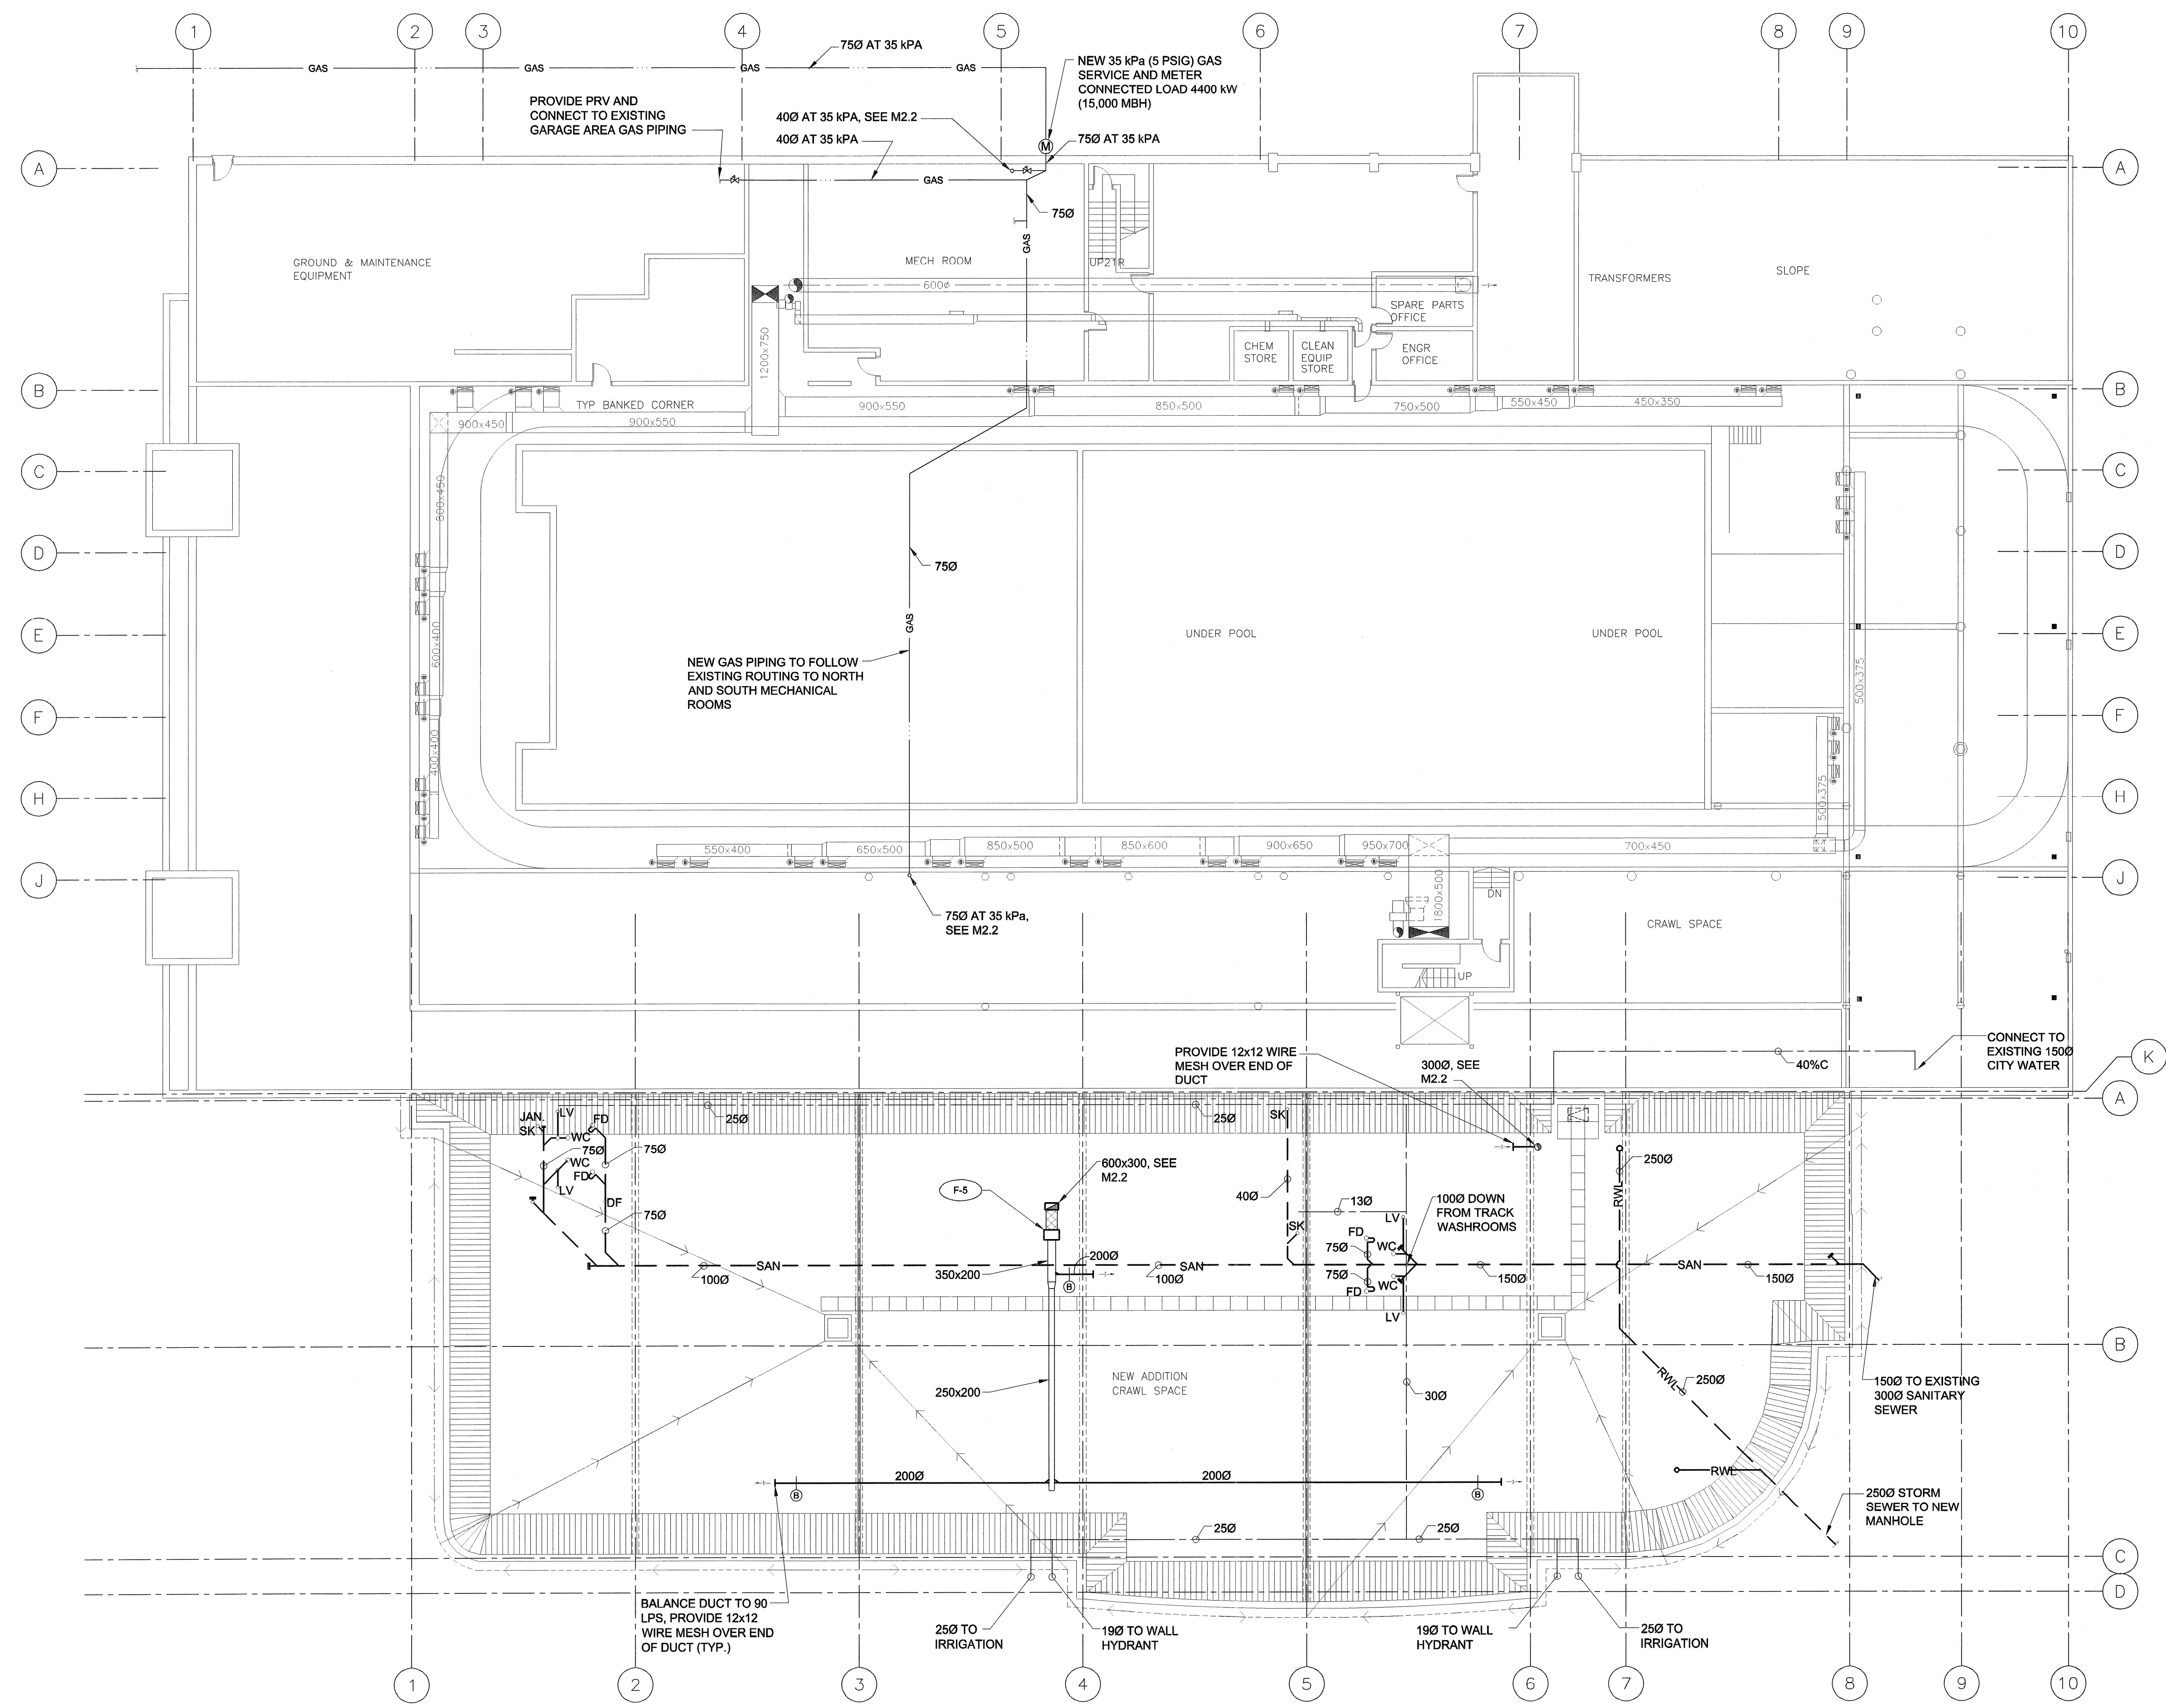

**PLAN**  
 1  
 M2.1  
 0 1500 3000 4500 mm SCALE 1:150  
 BASEMENT FLOOR AND CRAWL SPACE PLAN NEW CONSTRUCTION



**UMA | AECOM**  
 © 2007 UMA ENGINEERING LTD. ALL RIGHTS RESERVED.

**APECM**  
 Certificate of Authorization  
 UMA Engineering Ltd. (MB)  
 No. 256 Date: 07/07/23

DRN CHK DES ENG IDR  
 UMA/AECOM REVIEW

| 0   | ISSUED FOR TENDER    | RJP | 07/07/23 |
|-----|----------------------|-----|----------|
| NO. | REVISION/DESCRIPTION | BY  | DATE     |

SEALS

PROVINCE OF MANITOBA  
 July 20, 2007  
 B.M.  
 PETERSON  
 REGISTERED PROFESSIONAL ENGINEER

DRAWN BY: RJP  
 DATE: 2007.07.17  
 CHECKED BY: USER APPROVAL  
 APPROVED

**CITY OF WINNIPEG**  
 PLANNING, PROPERTY & DEVELOPMENT DEPARTMENT  
 CIVIC ACCOMMODATIONS DIVISION  
 300 - 65 GARRY ST. R3C 4K4

PROJECT  
**Construction of Cindy Klassen Recreation Complex Facility Enhancement Project**  
 999 Sargent St. Winnipeg, Manitoba

SHEET TITLE  
 Mechanical  
 Basement Floor And Crawl Space Plan  
 New Construction

|                |                         |                   |
|----------------|-------------------------|-------------------|
| SCALE<br>1:200 | PROJECT NO.<br>2005-059 | SHEET NO.<br>M2.1 |
|----------------|-------------------------|-------------------|

DRAWING SHEET SIZE: A1 (841mm x 594mm) PLOT 1:1