


FILE NAME: F563-001-01_01-14-2005_RX.dwg
 DATE: 2007.02.21
 DESCRIPTION: Main Floor New Construction
 PROJECT No: F563-001-01
 ADDRESS: 999 Sargent St. Winnipeg, Manitoba
 PLOT: 07/07/20 11:43:22 PM
 UMA FILE NAME: F563-001-01_01-14-2005_RX.dwg

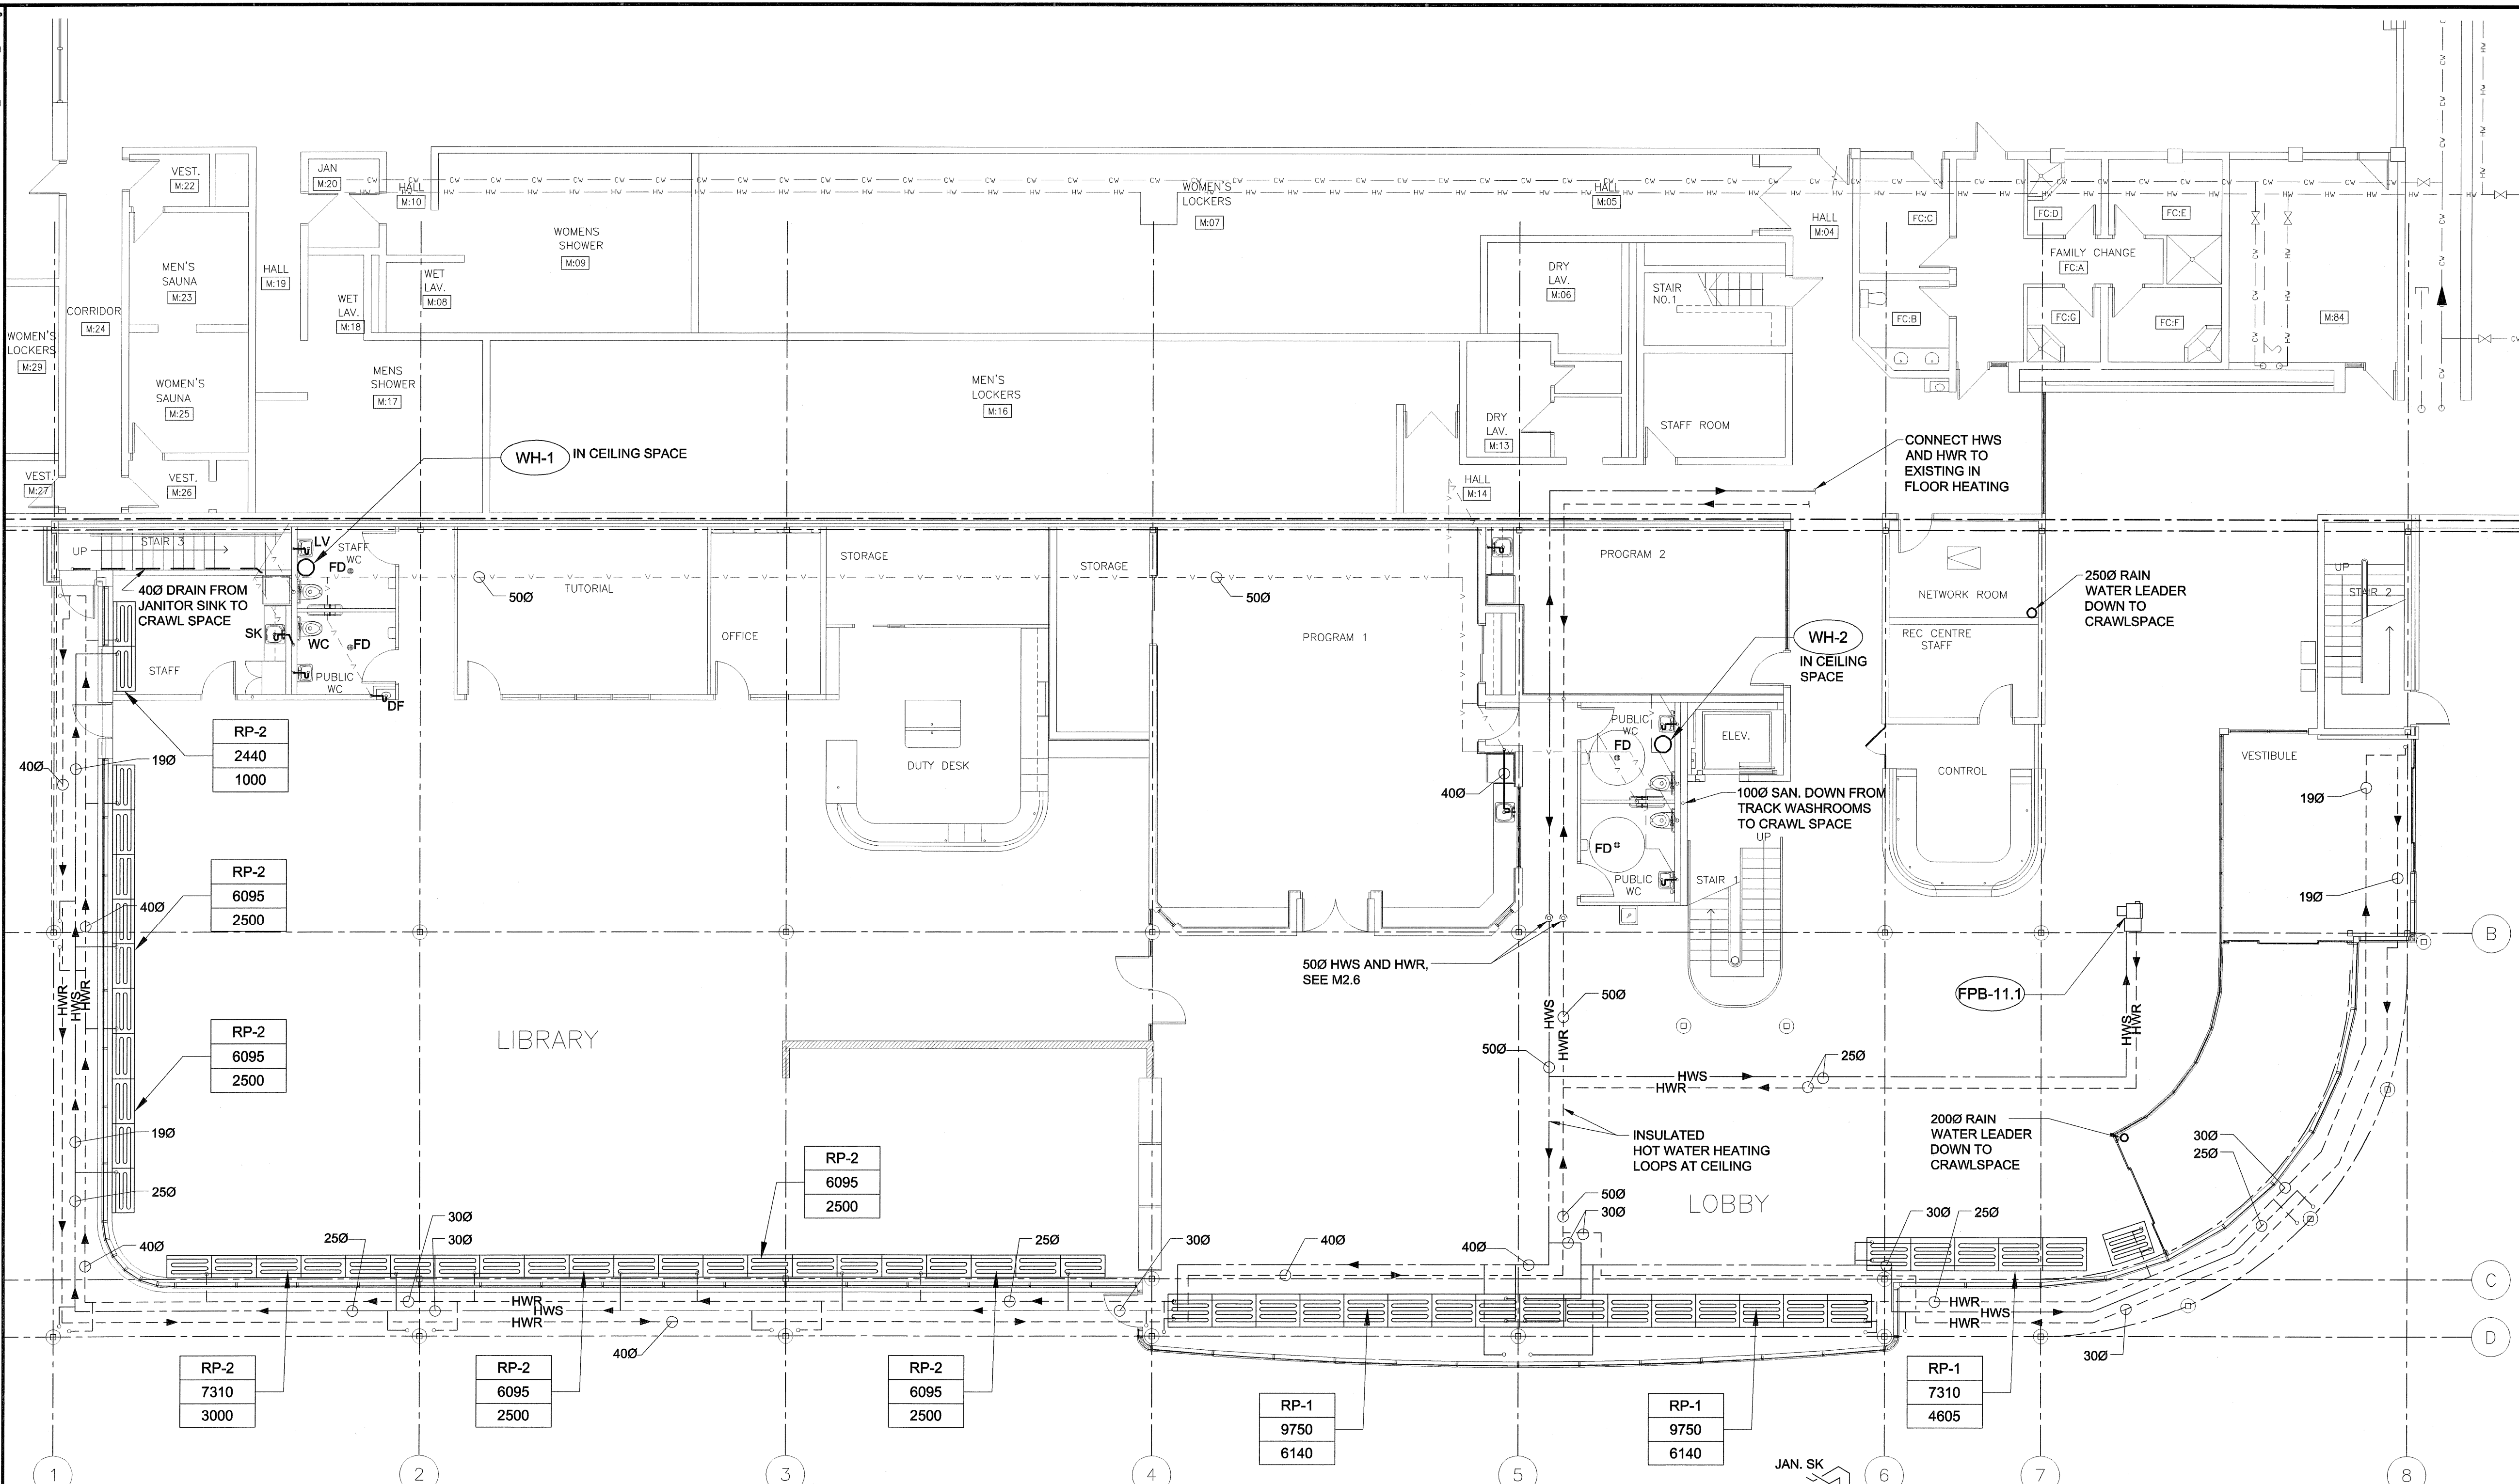

PLAN 1
 SCALE 1:100
 MAIN FLOOR PLUMBING NEW CONSTRUCTION

MAIN FLOOR WEST PLUMBING GROUP
 SCALE: N.T.S.
 SCHEMATIC SANITARY

MAIN & SECOND FLOOR EAST PLUMBING GROUP
 SCALE: N.T.S.
 SCHEMATIC SANITARY

MAIN & SECOND FLOOR DOMESTIC COLD WATER
 SCALE: N.T.S.
 SCHEMATIC

UMA | AECOM
 © 2007 UMA ENGINEERING LTD. ALL RIGHTS RESERVED.

APEGM
 Certificate of Authorization
 UMA Engineering Ltd. (MB)
 No. 256 Date: 07/07/23

DRN	CHK	DES	ENG	IPR

UMA | AECOM REVIEW

0	ISSUED FOR TENDER	RJP	07/07/23
NO.	REVISION/DESCRIPTION	BY	DATE

SEALS

PROVINCE OF MANITOBA
 July 20, 2007
 B.M. PETERSON
 REGISTERED PROFESSIONAL ENGINEER

DRAWN BY: RP
 CHECKED BY: USER
 APPROVED: [Signature]
 DATE: 2007.07.17

CITY OF WINNIPEG
 PLANNING, PROPERTY & DEVELOPMENT DEPARTMENT
 CIVIC ACCOMMODATIONS DIVISION
 300 - 65 GARRY ST. R3C 4K4

PROJECT
 Construction of Cindy Klassen
 Recreation Complex Facility
 Enhancement Project
 999 Sargent St. Winnipeg, Manitoba

SHEET TITLE
 Mechanical
 Main Floor Plumbing & Piping
 New Construction

SCALE 1:100	PROJECT NO. 2005-059	SHEET NO. M2.5
----------------	-------------------------	-------------------

DRAWING SHEET SIZE: A1 (841mm x 594mm) PLOT 1:1