


UMA FILE NAME: F953-001-01_01-M-2005_RC.dwg
 DATE: 2007.02.21
 DESCRIPTION: Second Floor New Construction
 PROJECT No.: F953-001-01
 PLOT: 07/07/26 11:01:17 AM
 ADDRESS: 999 Sargent St. Winnipeg, Manitoba

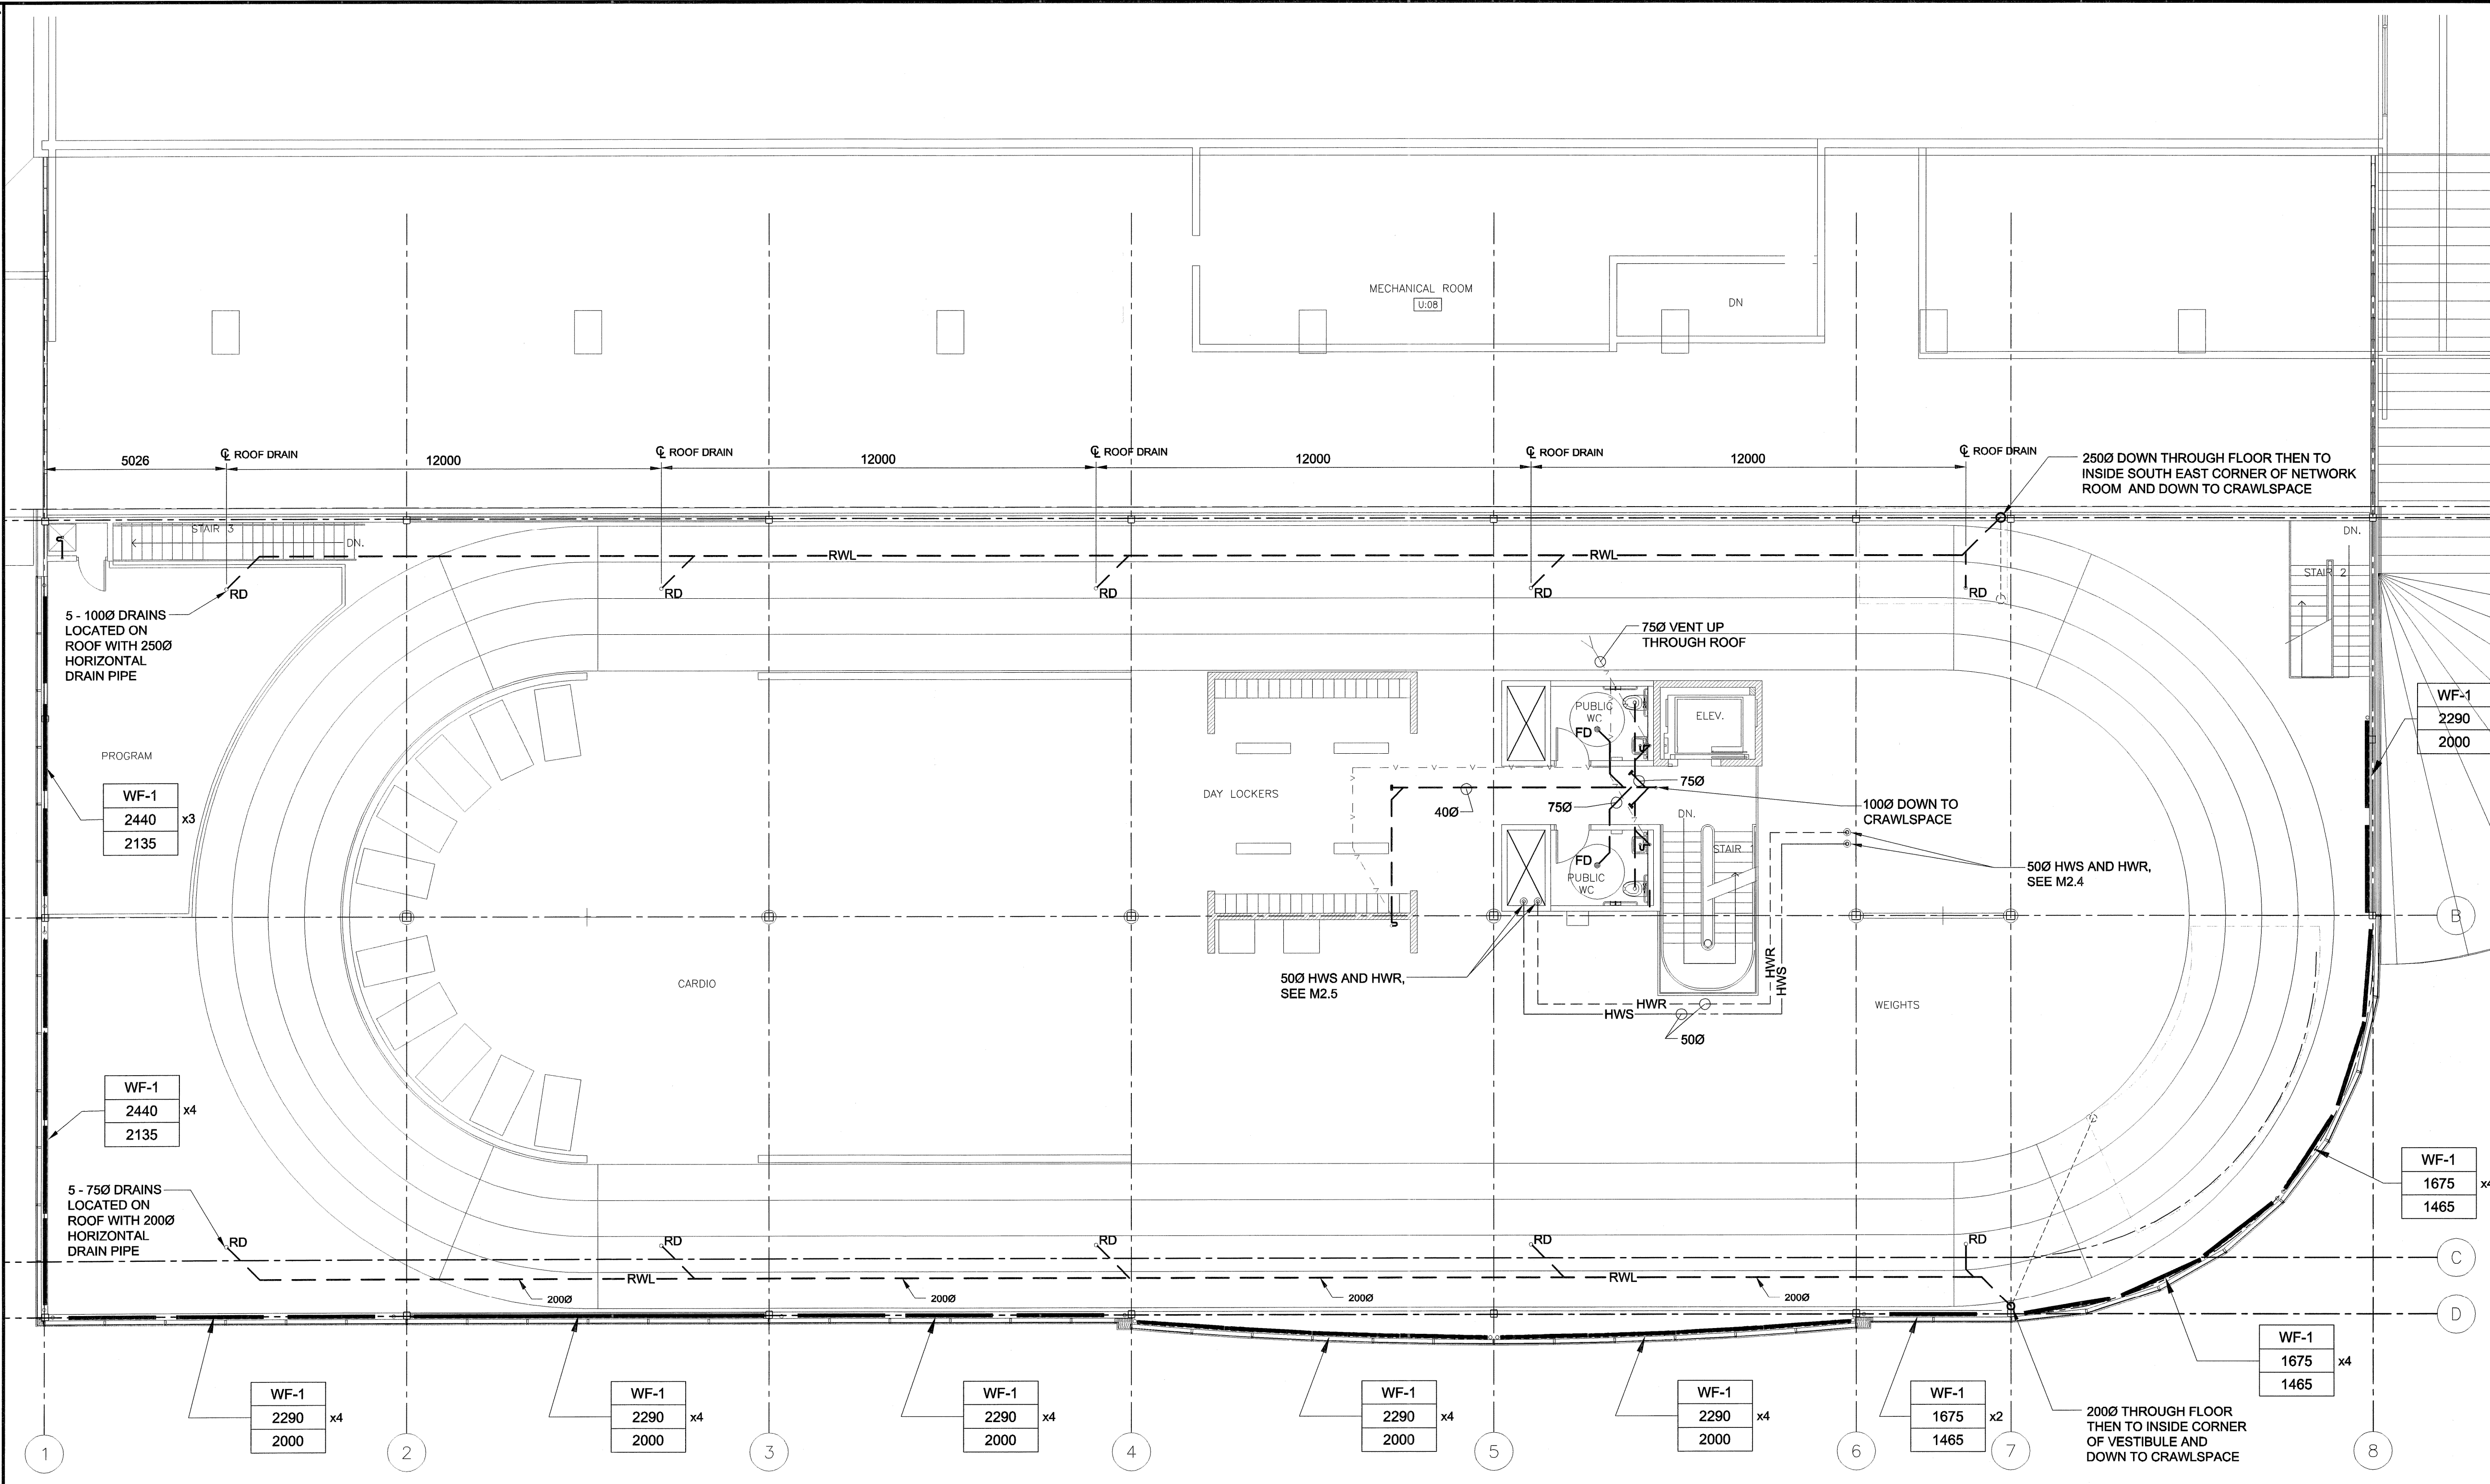

PLAN
 1
 M2.6
 SCALE 1:100
 SECOND FLOOR PLUMBING NEW CONSTRUCTION

UMA | AECOM
 © 2007 UMA ENGINEERING LTD. ALL RIGHTS RESERVED.

APEGM
 Certificate of Authorization
 UMA Engineering Ltd. (MB)
 No. 256 Date: 07/07/22

DRN CHK DES ENG IDR
 UMA | AECOM REVIEW

0	ISSUED FOR TENDER	RJP	07/07/23
NO.	REVISION/DESCRIPTION	BY	DATE

SEALS

PROVINCE OF MANITOBA
 July 20, 2007
 B.M. PETERSON
 REGISTERED PROFESSIONAL ENGINEER

DRAWN BY: RJP
 CHECKED BY: USER
 APPROVED: [Signature]
 DATE: 2007.07.17

CITY OF WINNIPEG
 PLANNING, PROPERTY & DEVELOPMENT DEPARTMENT
 CIVIC ACCOMMODATIONS DIVISION
 300 - 65 GARRY ST. R3C 4K4

PROJECT
 Construction of Cindy Klassen
 Recreation Complex Facility
 Enhancement Project
 999 Sargent St. Winnipeg, Manitoba

SHEET TITLE
 Mechanical
 Second Floor Plumbing And Piping
 New Construction

SCALE: 1:100
 PROJECT NO.: 2005-059
 SHEET NO.: M2.6

DRAWING SHEET SIZE: A1 (841mm x 594mm) PLOT 1:1