



UMA FILE NAME: F963-001-01_01-S-002_RX.dwg FILE NAME: F963-001-01_01-S-002_RX.dwg
 DATE: 2007.07.23
 DESCRIPTION: Existing Pile & Grade Beam Layout
 PROJECT No: F963-001-01
 ADDRESS: 989 Sargent St. Winnipeg, Manitoba
 PLOT: 07/07/23 11:42:51 PM
 UMA FILE NAME: F963-001-01_01-S-002_RX.dwg

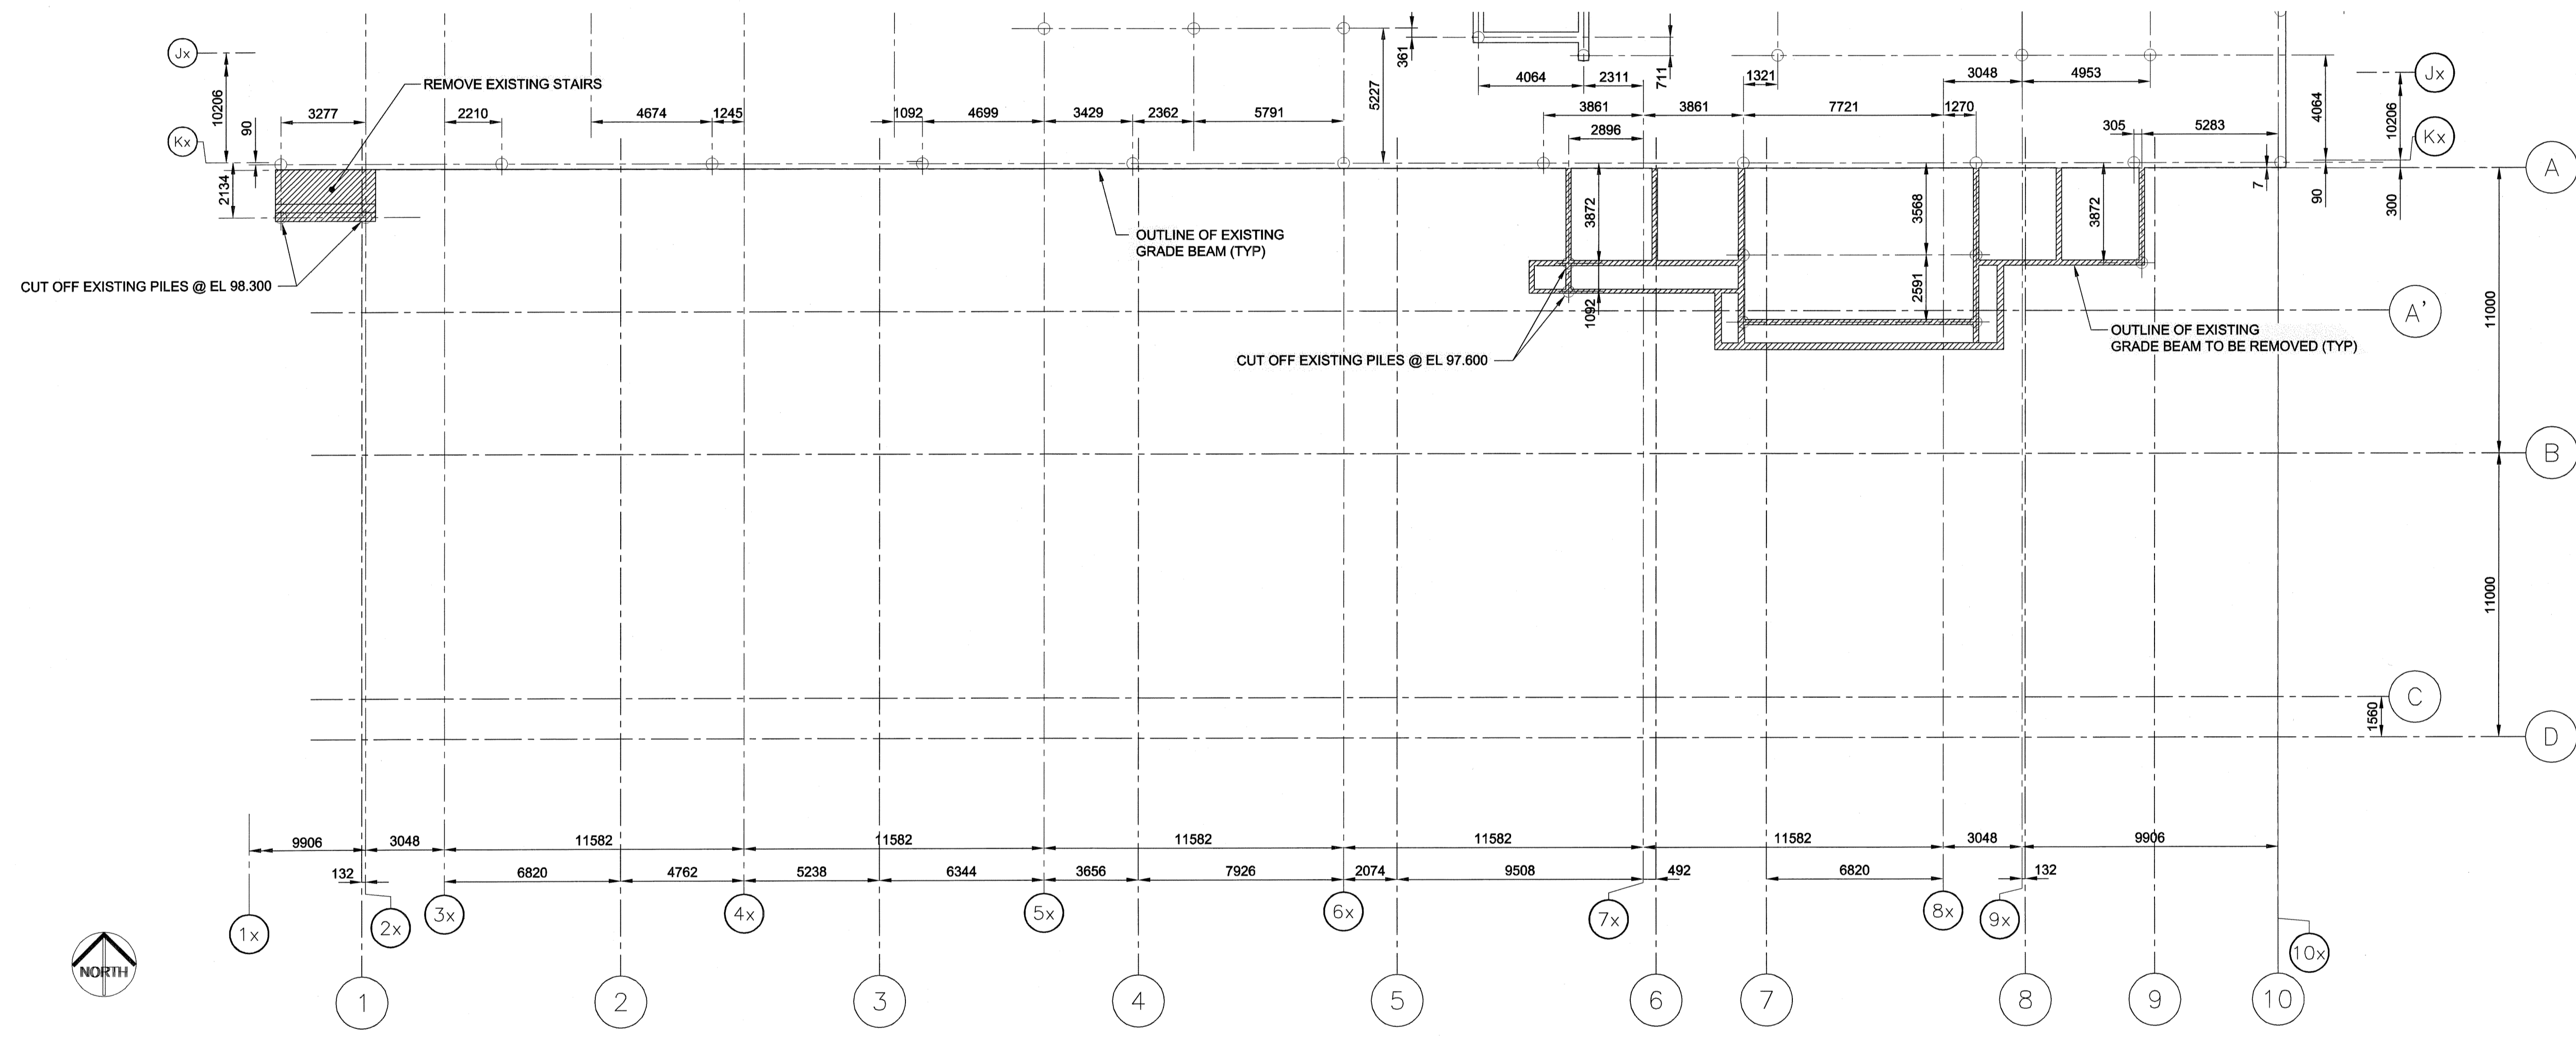

EXISTING PILE LAYOUT

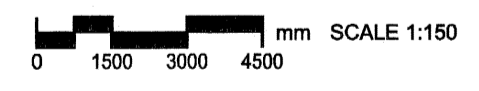

UMA | AECOM

© 2007 UMA ENGINEERING LTD. ALL RIGHTS RESERVED.

APEGM
 Certificate of Authorization
 UMA Engineering Ltd. (MB)
 No. 256 Date: July 23, 2007

[Signature]
 DRN CHK DES ENG IDR
 UMA | AECOM REVIEW

NO.	REVISION/DESCRIPTION	BY	DATE
0	ISSUED FOR TENDER	MP	07/07/23

SEALS

DRAWN BY	MP	CHECKED BY	APPROVED
DATE	2007.02.21	USER APPROVAL	

**CITY OF WINNIPEG
 PLANNING, PROPERTY &
 DEVELOPMENT DEPARTMENT
 CIVIC ACCOMMODATIONS DIVISION
 300 - 65 GARRY ST. R3C 4K4**

PROJECT
 Construction of Cindy Kassen
 Recreation Complex Facility
 Enhancement Project
 999 Sargent St. Winnipeg, Manitoba

SHEET TITLE
 Structural
 Demolition Plan
 Existing Pile and Grade Beam Layout

SCALE	PROJECT NO.	SHEET NO.
AS NOTED	2005-059	S1.2

DRAWING SHEET SIZE: A1 (841mm x 594mm) PLOT 1:1