


FILE NAME: F983-001-01-01-S-4001-RX.dwg
 DATE: 2007/07/23
 DESCRIPTION: Building Section
 PROJECT No: F983-001-01
 ADDRESS: 989 Sargent St. Winnipeg, Manitoba
 PLOT: 07/07/22 10:54:26 PM

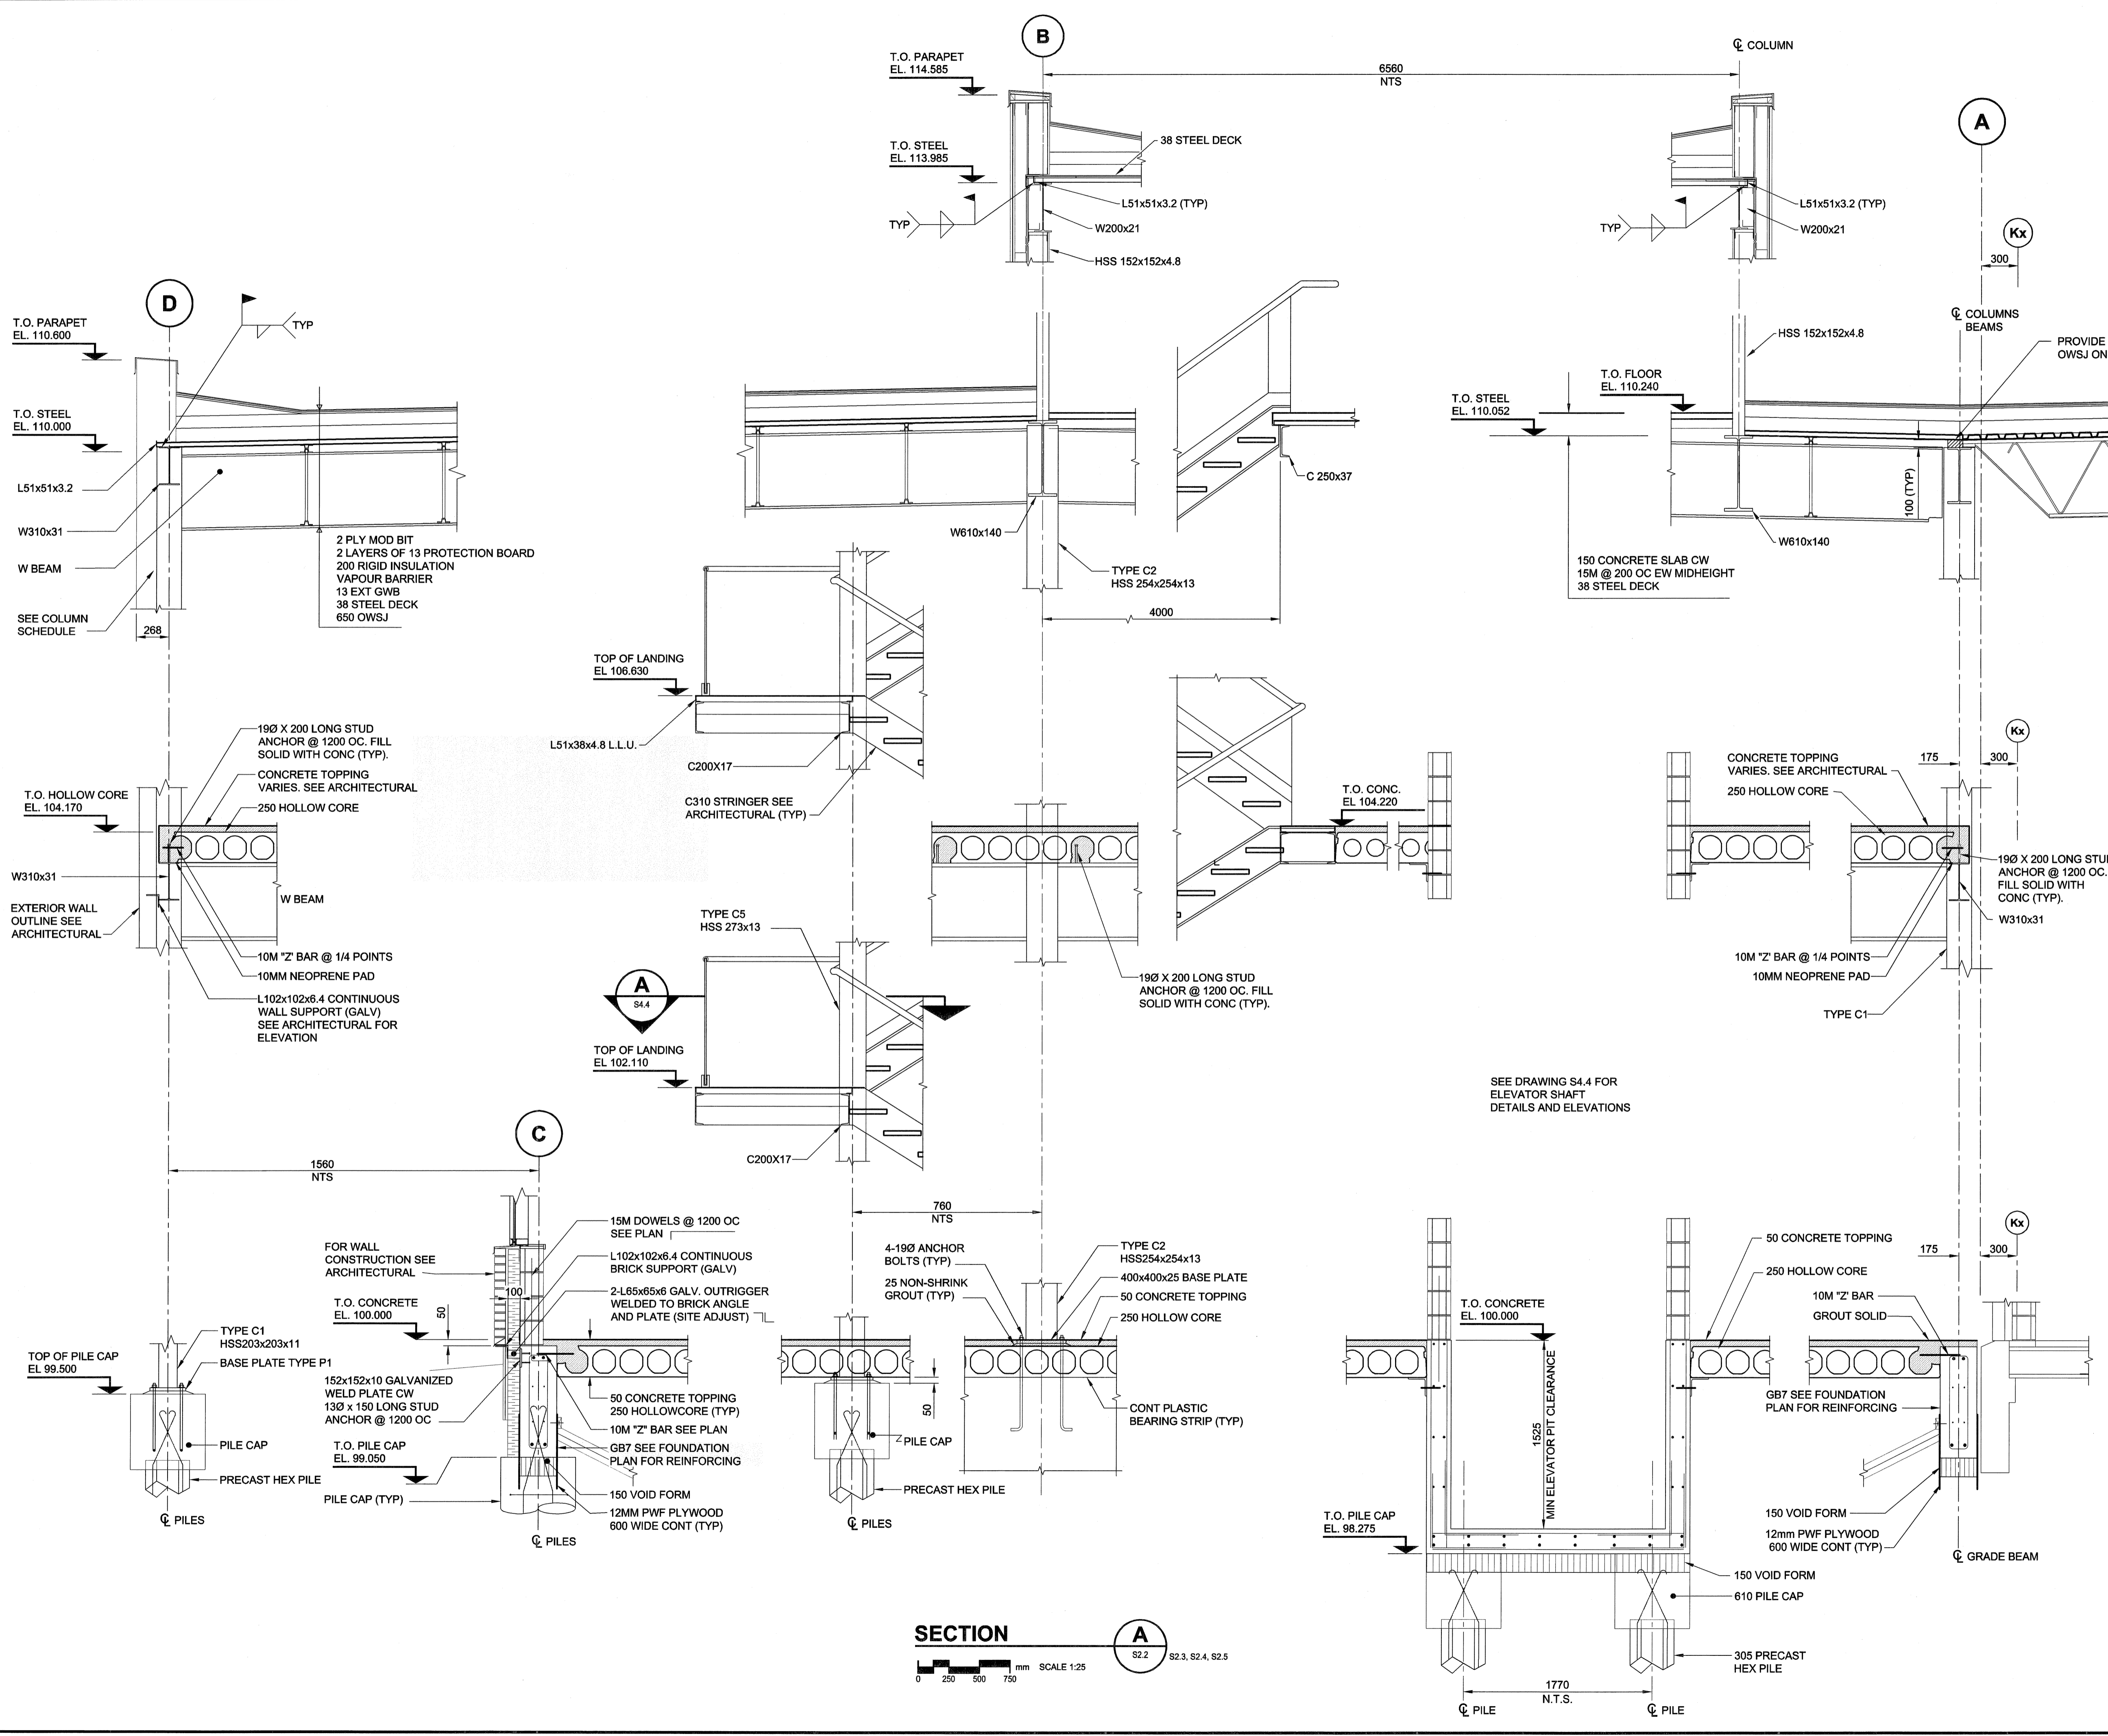

UMA | AECOM
 © 2007 UMA ENGINEERING LTD. ALL RIGHTS RESERVED.

APEGN
 Certificate of Authorization
 UMA Engineering Ltd. (MB)
 No. 256 Date: July 23, 2007

DRN CHK DES ENG IDR
 UMA | AECOM REVIEW

NO.	REVISION/DESCRIPTION	BY	DATE
0	ISSUED FOR TENDER	MP	07/07/23

SEALS

DRAWN BY: MP
 CHECKED BY: USER APPROVAL
 DATE: 2007/02/21

CITY OF WINNIPEG
 PLANNING, PROPERTY & DEVELOPMENT DEPARTMENT
 CIVIC ACCOMMODATIONS DIVISION
 300 - 65 GARRY ST. R3C 4K4

PROJECT
 Construction of Cindy Klassen
 Recreation Complex Facility
 Enhancement Project
 989 Sargent St. Winnipeg, Manitoba

SHEET TITLE
 Structural Building Section and Details

SCALE	PROJECT NO.	SHEET NO.
AS NOTED	2005-059	S4.1

DRAWING SHEET SIZE: A1 (841mm x 594mm) PLOT 1:1

SECTION A
 S2.2, S2.3, S2.4, S2.5
 SCALE 1:25
 0 250 500 750 mm