


UMA FILE NAME: F953-001-01-S-4002-RX.dwg
 DATE: 2007.07.23
 DESCRIPTION: SECTIONS AND DETAILS
 PROJECT No: F953-001-01
 ADDRESS: 999 Sargent St. Winnipeg, Manitoba
 PLOT: 07/07/23 11:42:56 PM
 FILE NAME: F953-001-01-S-4002-RX.dwg

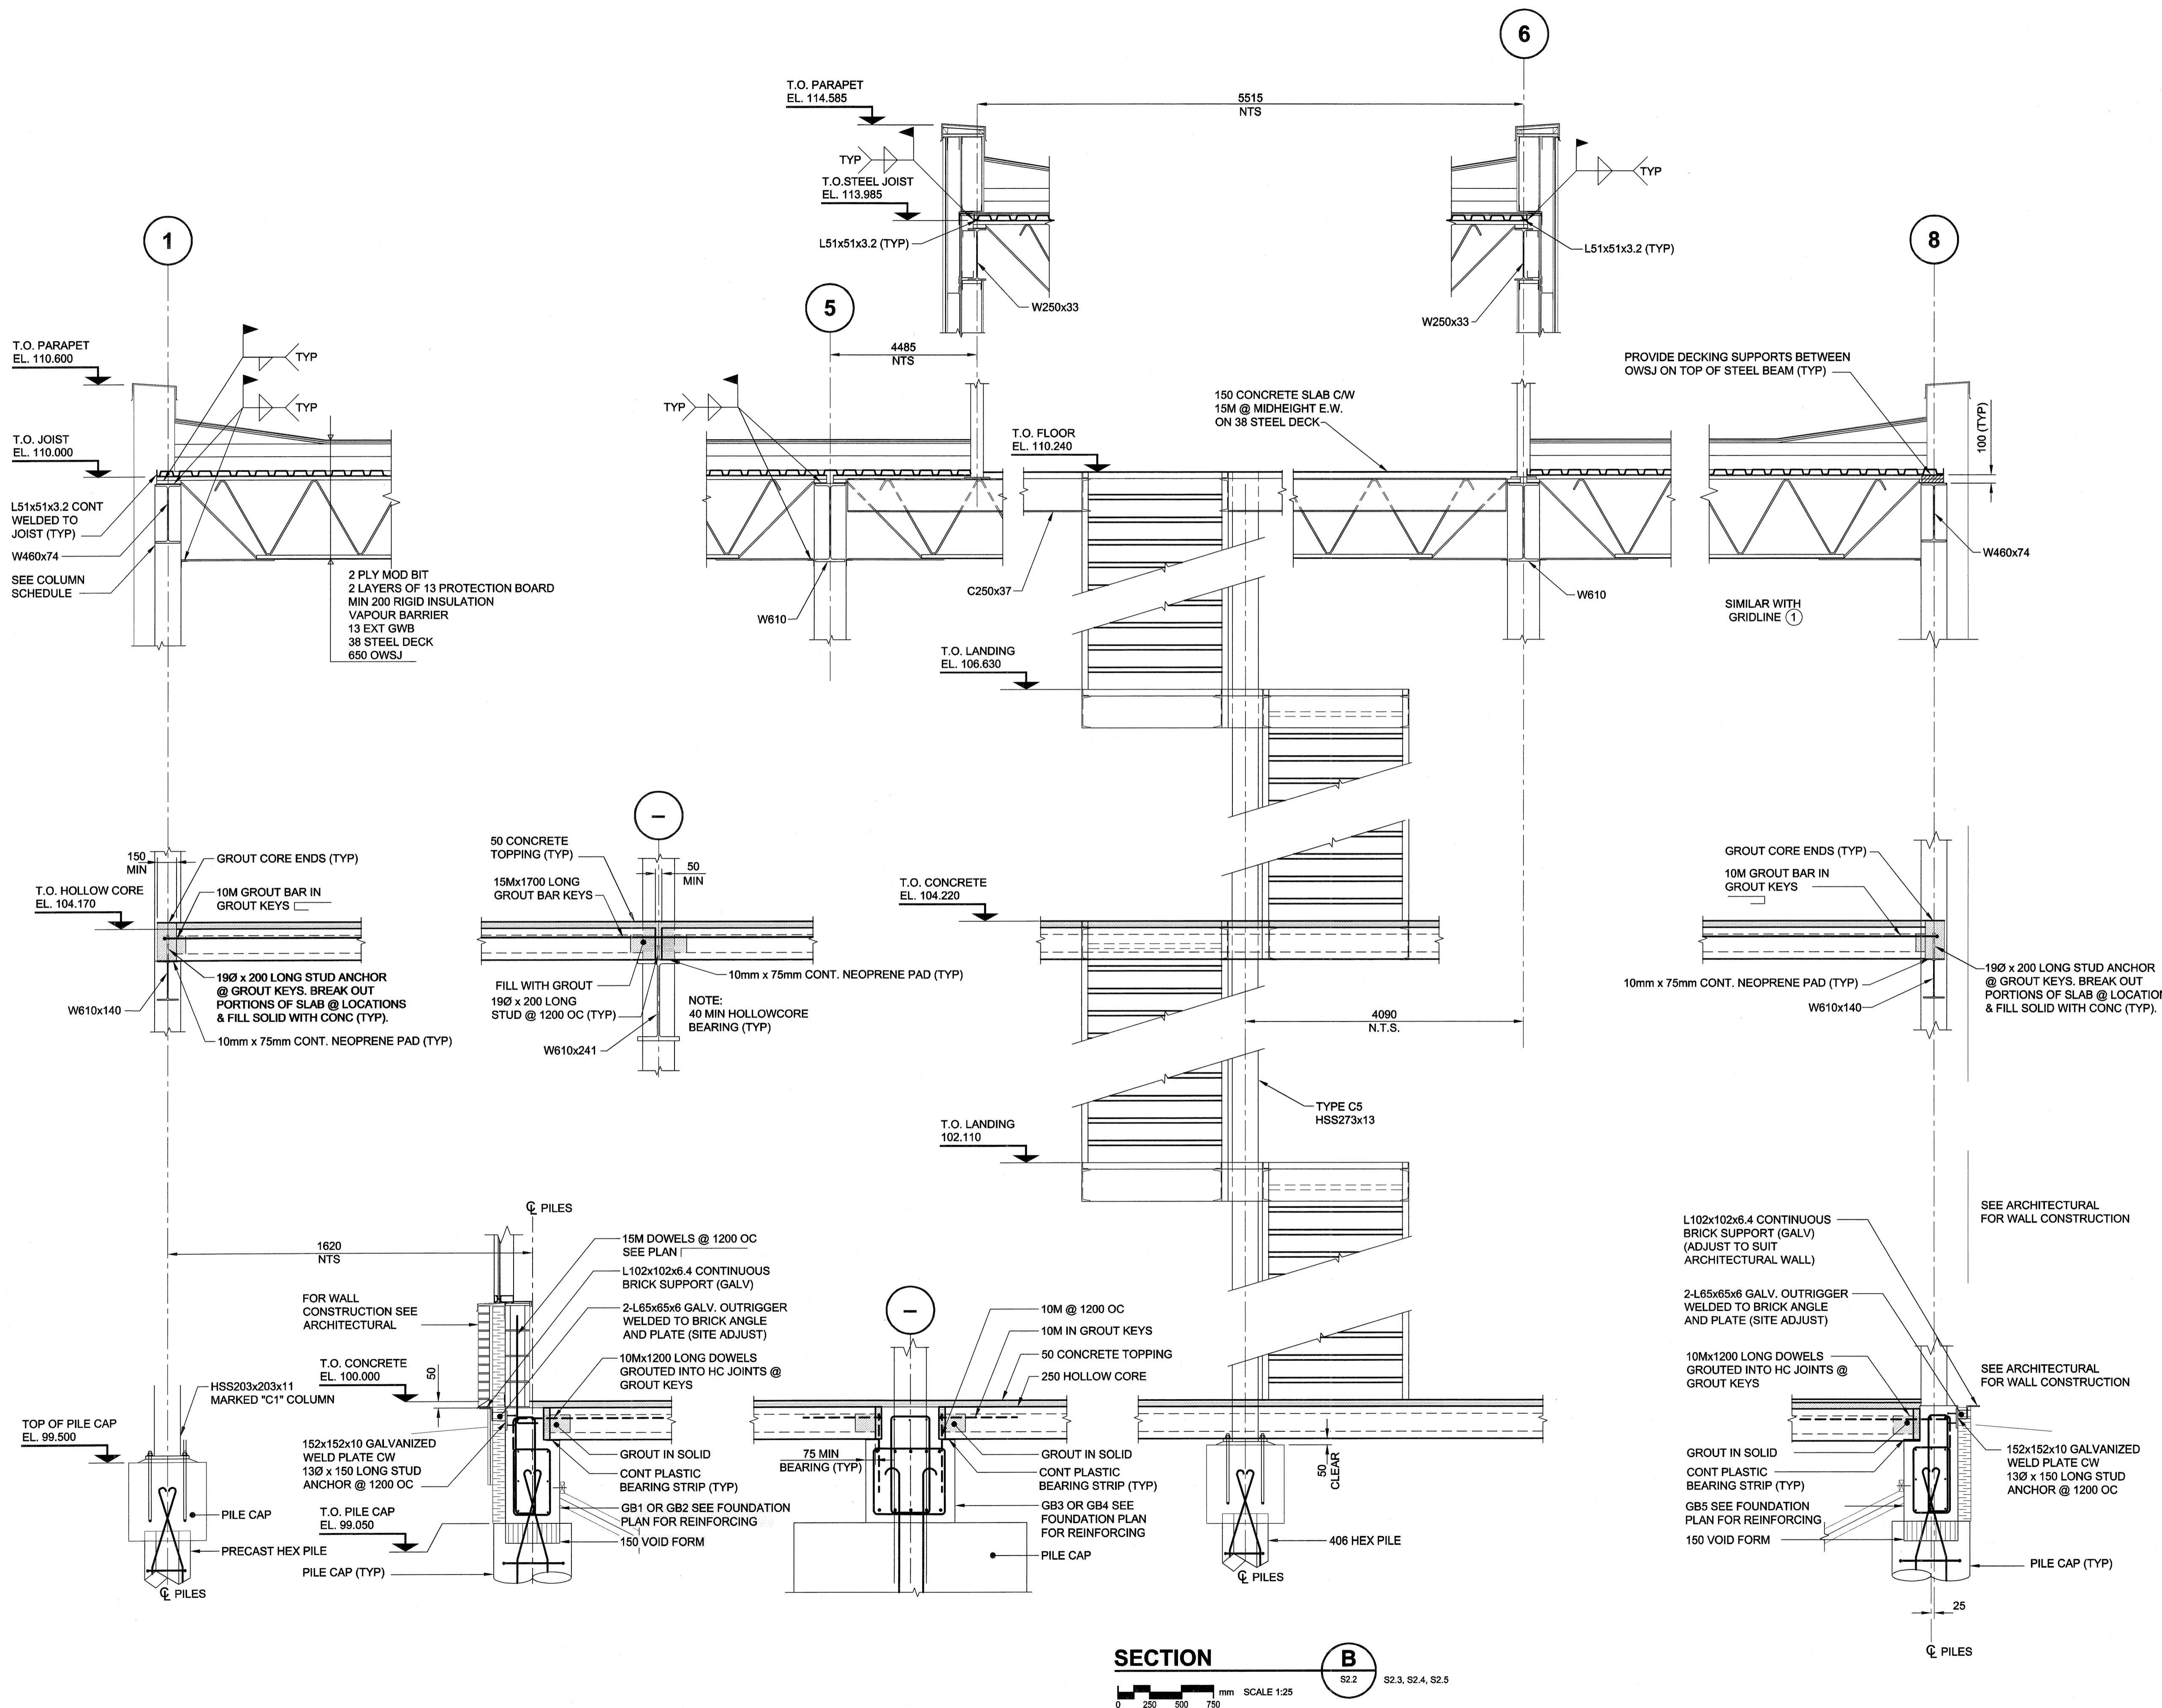

SECTION B
 S2.2, S2.3, S2.4, S2.5
 SCALE 1:25
 0 250 500 750 mm

UMA | AECOM
 © 2007 UMA ENGINEERING LTD. ALL RIGHTS RESERVED.

APEGM
 Certificate of Authorization
 UMA Engineering Ltd. (MB)
 No. 256 Date: July 23, 2007

[Signature]
 DRN CHK DES ENG IDR
 UMA | AECOM REVIEW

0	ISSUED FOR TENDER	MP	07/07/23
NO.	REVISION/DESCRIPTION	BY	DATE

SEALS

[Professional Engineer Seal]
 PROVINCE OF MANITOBA
 B.L. LAU
 REGISTERED PROFESSIONAL ENGINEER
 July 23, 2007

DRAWN BY: MP | CHECKED BY: | APPROVED: |
 DATE: 2007.02.21 | USER APPROVAL:

CITY OF WINNIPEG
 PLANNING, PROPERTY & DEVELOPMENT DEPARTMENT
 CIVIC ACCOMMODATIONS DIVISION
 300 - 65 GARRY ST. R3C 4K4

PROJECT
 Construction of Cindy Klassen
 Recreation Complex Facility
 Enhancement Project
 999 Sargent St. Winnipeg, Manitoba

SHEET TITLE
 Structural
 Column, Beam & OWSJ Layout
 Roof & Penthouse Plan

SCALE: AS NOTED | PROJECT NO.: 2005-059 | SHEET NO.: S4.2

DRAWING SHEET SIZE: A1 (841mm x 594mm) PLOT 1:1