


- CONSTRUCTION NOTES:**
1. ALL CONSTRUCTION AND PRODUCTS INCORPORATED IN THE WORK SHALL BE IN ACCORDANCE WITH THE CITY OF WINNIPEG STANDARD CONSTRUCTION SPECIFICATIONS, LATEST EDITION, AND BE REGISTERED IN THE CITY OF WINNIPEG LISTING OF APPROVED PRODUCTS.
 2. LOCATION OF UNDERGROUND STRUCTURES AS SHOWN ARE BASED ON THE BEST INFORMATION AVAILABLE. NO GUARANTEE IS GIVEN THAT ALL EXISTING UTILITIES ARE SHOWN OR THAT THE GIVEN LOCATIONS ARE EXACT.
 3. CONFIRMATION OF EXISTENCE AND EXACT LOCATION OF ALL SERVICES MUST BE OBTAINED FROM THE INDIVIDUAL UTILITIES BEFORE PROCEEDING WITH CONSTRUCTION. LOCATION AND ELEVATION OF EXISTING WORKS TO BE VERIFIED BY THE CONTRACTOR PRIOR TO CONSTRUCTION. IT IS THE RESPONSIBILITY OF THE CONTRACTOR TO VERIFY THE LOCATIONS OF SUCH UTILITIES, PIPES, SURVEY MARKERS, OR STRUCTURES, AND TO NOTIFY ALL RELEVANT UTILITIES PRIOR TO COMMENCEMENT OF CONSTRUCTION. THE CONTRACTOR SHALL NOTIFY THE CONTRACT ADMINISTRATOR OF ANY ERROR OR OMISSION PRIOR TO CONSTRUCTION.
 4. MEASUREMENTS ARE IN METRIC. WHOLE NUMBERS INDICATE MILLIMETRES, DECIMALIZED NUMBERS INDICATE METRES.
 5. ALL REGRADED/DISTURBED GRAVEL AREAS TO RECEIVE GRAVEL TO SPECIFIED GRADE UNLESS NOTED OTHERWISE.
 6. ALL AREAS AFFECTED BY CONSTRUCTION TO BE RESTORED TO THE ORIGINAL CONDITION OR BETTER UNLESS NOTED OTHERWISE ON THE DRAWING.
 7. INSTALL CATCH BASINS AS PER C.O.W. SD-025 AND CATCH PITS AS PER C.O.W. SD-023 C/W GRATED FRAME AND COVER.

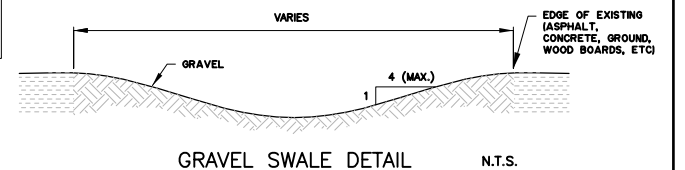

METRIC
WHOLE NUMBERS INDICATE MILLIMETRES
DECIMALIZED NUMBERS INDICATE METRES

APEGM
Certificate of Authorization
Member
No. 438 Expiry: April 30, 2008

GENIVAR
600-5 DONALD STREET
WINNIPEG, MB R3L 2T4
Tel: (204)477-6650
Fax: (204)474-2864

ENGINEER'S SEAL
PROVINCE OF MANITOBA
D.T. Blackburn
Member
23146
REGISTERED PROFESSIONAL ENGINEER

THE CITY OF WINNIPEG
PUBLIC WORKS DEPARTMENT

ST NORBERT COMMUNITY CENTRE
DRAINAGE IMPROVEMENT PROJECT
PROPOSED SITE PLAN

CITY DRAWING NUMBER
535-2007-C02
SHEET 2 OF 2

REV.
2 1

150 mm WM	WATERMAIN	150 mm WM	HYDRO	150 mm WM	WATERMAIN
+	HYDRANT	+	MTS	+	HYDRANT
o	VALVE	o	GRASS	o	VALVE
250 mm LDS	LAND DRAINAGE SEWER	250 mm LDS	SWALE	300 mm LDS	SEWER
250 mm CS	COMBINED SEWER	250 mm CS	CURB RENEWAL		
o	MANHOLE	o	ASPHALT		
□	CATCH BASIN (CB)	■	ELEVATIONS		SOUTH/EAST R
△	CATCH PIT (CP)	▲	PROPERTY LINE		NORTH/WEST R
o	SIGN	+	SURVEY BAR		Q PROFILE
o	LAMP STANDARD	o	CURB STOP		SOUTH/EAST GUTTER
o	GAS	o	RAMP CURB		NORTH/WEST GUTTER
---	EXISTING	---	LEGEND - PLAN	---	LEGEND - PROFILE
---	NEW	---	EXISTING	---	NEW

LOCATION APPROVED UNDERGROUND STRUCTURES

T.B.M. TOP OPERATING NUT ON HYDRANT LOCATED ALONG NORTHBOUND LANE OF PEMBINA HIGHWAY ADJACENT TO ST NORBERT COMMUNITY CENTRE.

NO.	REVISIONS	DATE	BY
1	REVISED CONNECTION ELEVATION	070810	WDM
0	ISSUED FOR TENDER	070726	WDM

L:\Projects\2007\WE-07-101-WE\Drawings\02 Working Drawings\04 Civil\submissions\535-2007_DRAWING_C02-R1.dwg, 8/10/2007 2:42:26 PM