

DOOR SCHEDULE									
CODE	DOOR SIZE	DOOR TYPE	DOOR MAT'L	DOOR FRAME	HARDWARE	HEAD	JAMB	NOS.	REMARKS
D-1	3'-4" x 7'-0" x 1/2"-2	A	H METAL	H METAL	HN SET#1			1	HOLLOW METAL DOOR
D-2	3'-0" x 7'-0" x 1/2"-2	A	H METAL	H METAL	HN SET#2			2	HOLLOW METAL DOOR
D-3	3'-4" x 7'-0" x 1/2"-2	A	H METAL	ALUM.	HN SET#3			1	HOLLOW METAL DOOR
D-4	3'-4" x 7'-0" x 1/2"-2	A	H METAL	H METAL	HN SET#4			1	HOLLOW METAL DOOR
D-5	3'-4" x 7'-0" x 1/2"	B	H METAL	H METAL	HN SET#5			1	HOLLOW METAL DOOR
D-6	3'-0" x 7'-0" x 1/2"	B	H METAL	H METAL	HN SET#6			1	1 HR. FIRE RATED DOOR
D-7	3'-0" x 7'-0" x 1/2"	B	H METAL	H METAL	HN SET#7			1	HOLLOW METAL DOOR
D-8	3'-4" x 7'-0" x 1/2"-2	C	H METAL	H METAL	HN SET#1			1	HOLLOW METAL DOOR

**TYPE A**  
METAL DOOR  
METAL FRAME

**TYPE B**  
METAL DOOR  
METAL FRAME

**TYPE C**  
METAL DOOR  
METAL FRAME

**1** DOOR SCHEDULE  
8.0/8.0 NTS

WINDOW SCHEDULE						
CODE	WINDOW SIZE	HEAD	JAMB	SILL	NOS.	REMARKS
Ⓜ	6'-6" x 8'-2"	HM	HM	HM	4	1600 WALL SYSTEM I, 6MM GRAY COMFORT TI-AC 40
Ⓜ	15'-4" x 8'-6"	HM	HM	HM	1	450 STOREFRONT, SINGLE GLAZED, 6MM MATELUX

**2** WINDOW SCHEDULE  
8.0/8.0 NTS

TOILET ACCESSORIES		
DESCRIPTION	MAKE AND MODEL NO.	MOUNTING
① WASTE RECEPTACLE	ZEP	SURFACE
② FEMINE NAPKIN DISPOSAL (BARRIER F. & FEMALE WC)	ZEP	SURFACE
③ PAPER TOWEL DISPENSER	ZEP	SURFACE
④ GRAB BARS - 24" LONG	ZEP	SURFACE
⑤ GRAB BARS - 42" LONG	ZEP	SURFACE
⑥ LIQUID SOAP DISPENSER	ZEP	SURFACE
⑦ MIRROR: 17 1/2" X 23 1/2"	ZEP	SURFACE
⑧ BABY CHANGING STATION	ZEP	SURFACE
⑨ TOILET PAPER DISPENSER	ZEP	SURFACE
⑩ VANITIES/COUNTERTOPS SUPPORT BRACKET	ZEP	SURFACE

FIXTURES/ ACCESSORIES	
MOUNT ALL FIXTURES/ ACCESSORIES AS PER LOCAL CODES	
NOTE: CONTRACTOR TO PROVIDE BLOCKING FOR ALL ACCESSORIES, CONSULT THE CITY FOR TYPE	


ROOM FINISH/PAINT SCHEDULE									
ROOM IDENTIFICATION	FLOOR	BASE	WALL	CEILING	NOTES:				
	SPORT FLOOR COLOUR 1	RESILIENT SHEET VINYL	MARKING FLOOR	SPORT FLOOR COLOUR 2	COVERED UP	EXTERIOR PAINT COLOURS: GLOVERDALE GUYTON 1820/424 DOOR: 1820/424 FRAME: 1820/424 EXTERIOR CONCRETE BLOCK: 1820/424			
	SPORT FLOOR COLOUR 1	RUBBER BASE	CONCRETE BLOCK/ PAINT	CONCR. BLOCK/ EPOXY PAINT	GMB / PAINT				
	SPORT FLOOR COLOUR 1	RUBBER BASE	CONCRETE BLOCK/ PAINT	CONCR. BLOCK/ EPOXY PAINT	GMB / EPOXY PAINT				
	SPORT FLOOR COLOUR 1	RUBBER BASE	CONCRETE BLOCK/ PAINT	CONCR. BLOCK/ EPOXY PAINT	GMB / EPOXY PAINT				
	SPORT FLOOR COLOUR 1	RUBBER BASE	CONCRETE BLOCK/ PAINT	CONCR. BLOCK/ EPOXY PAINT	GMB / EPOXY PAINT				
NO.	NAME								
101	VESTIBULE								
102	MULTIPURPOSE ROOM				ALSO REFER TO PLANS / ELEVATIONS FOR FLOOR AND WALL COLOUR LOCATIONS				
103	CORRIDOR								
104	FEMALE WASHROOM								
105	BARRIER FREE WC								

**3** ROOM FINISH SCHEDULE  
8.0/8.0 NTS

HARDWARE SCHEDULE				
QUANT.	ITEM	DESCRIPTION	MANUFACTURER CODE	REMARK
HN SET # 1 FOR D1				
6 EA	HINGE	3CBI 4.5 X 4 NRP	652 IVE	
2 EA	PANIC HARDWARE	222TL	684 VON	
2 EA	SURFACE CLOSER	4111 EDA	684 LCN	
2 EA	OVERHEAD STOP	1005 SERIES	630 GLY	
2 EA	KICK PLATE	K 10A 12" x WIDTH TO SUITE	630 STD	
HN SET # 2 FOR D2				
6 EA	HINGE	3CBI 4.5 X 4 NRP	652 IVE	
2 EA	MANUAL FLUSH BOLT	FB458	626 IVE	
1 EA	DEAD BOLT	B660P	626 SCH	
2 EA	ROLLER LATCH	RL30 (TOP MOUNT)	626 IVE	
2 EA	PULL	2004-I	630 STD	
2 EA	OVER HEAD STOP	4105 SERIES	630 GLY	
HN SET # 3 FOR D3				
6 EA	HINGE	3CBI 4.5 X 4 NRP	652 IVE	
2 EA	PANIC HARDWARE	222TL	684 VON	
2 EA	SURFACE CLOSER	4111	684 LCN	
2 EA	KICK PLATE	K 10A 12" x WIDTH TO SUITE	630 STD	
2 EA	OVERHEAD STOP	4105 SERIES	630 GLY	
HN SET # 4 FOR D4				
6 EA	HINGE	3CBI 4.5 X 4 NRP	652 IVE	
1 EA	PANIC HARDWARE	22DT	684 VON	
1 EA	PANIC HARDWARE	22NL	684 VON	
1 EA	SURFACE CLOSER	4111 EDA	684 LCN	
1 EA	AUTO EQUALIZER	4642	684 LCN	
2 EA	OVERHEAD STOP	1005 SERIES	630 GLY	
2 EA	KICKPLATE	K 10A 12" x WIDTH TO SUITE	630 STD	
1 EA	THRESHOLD	CT-11	627 KNC	
2 EA	DOOR SWEEP	N-135	628 KNC	
2 EA	WEATHER STRIP	N-20N (TOP ONLY)	628 KNC	
2 SET	WEATHER STRIP	N-50	628 KNC	
2 EA	WALL PLATE SWITCH	7910-456	630 LCN	
1 EA	REM. MULLION	KR4454	684 VON	
HN SET # 5 FOR D5				
3 EA	HINGE	3CBI 4.5 X 4	652 IVE	
1 EA	PRIVATE SET	AL405 SAT	626 SCH	
1 EA	OVERHEAD STOP	4105 SERIES	630 GLY	
1 EA	KICK PLATE	K 10A 12" x WIDTH TO SUITE	630 STD	
HN SET # 6 FOR D6				
3 EA	HINGE	3CBI 4.5 X 4	652 IVE	
1 EA	STOREROOM LOCK	AL80PD SAT	626 SCH	
1 EA	SURFACE CLOSER	P1461	684 LCN	
1 EA	KICK PLATE	K 10A 12" x WIDTH TO SUITE	630 STD	
1 EA	FLOOR STOP	5101/5103	626 STD	
HN SET # 7 FOR D7				
3 EA	HINGE	3CBI 4.5 X 4	652 IVE	
1 EA	PULL	2412	630 STD	
1 EA	SURFACE CLOSER	1461	684 LCN	
1 EA	KICK PLATE	K 10A 12" x WIDTH TO SUITE	630 STD	
1 EA	FLOOR STOP	5101/5103	626 STD	
1 EA	PUSH PLATE	K11A-5	630 STD	

MANUFACTURED MILLWORK & GENERAL NOTES:

- CASEWORK: FABRICATE CASEWORKS TO ANMAC CUSTOM QUALITY GRADE
- ALL CONCEALED METAL COMPONENTS, UNLESS NOTED OTHERWISE SHALL BE FINISHED TO MATCH EXPOSED METAL COMPONENTS
- CONFIRM ALL DIMENSIONS PRIOR TO COMMENCING FABRICATION OF MILLWORK
- PROVIDE ALL NECESSARY CUTOUTS, BLOCKING, SUPPORTS, ETC., FOR PROPER INSTALLATION AND FOR FIXTURES/ACCESSORIES/EQUIPMENT TO BE INSTALLED
- MILLWORK CONTRACTOR SHALL CONFIRM FIXTURE / APPLIANCE DIMENSIONS & COORDINATE OPENING SIZES FOR FIXTURES WITHIN MILLWORK
- CONTRACTOR TO CO-ORDINATE WITH FIXTURE / APPLIANCE SUPPLIERS AND THE CITY PRIOR TO FINAL INSTALLATION
- CONTRACTOR SHALL PROVIDE SOLID BACKING IN WALLS AS REQUIRED TO SUPPORT ALL MILLWORK, EQUIPMENT, WASHROOM ACCESSORIES, ETC.
- ALL EXPOSED SURFACES SHALL BE PLASTIC LAMINATE UNLESS NOTED OTHERWISE ON DRAWINGS
- ALL INTERIOR SHELVES SHALL BE PLASTIC LAMINATE UNLESS NOTED OTHERWISE ON DRAWINGS
- SEE ELEVATIONS / PLANS FOR SPECIFIC CABINET CONFIGURATIONS, DIMENSIONS & QUANTITIES OF CABINETS
- MDF CORE SHALL BE UTILIZED FOR ALL CABINETS/ COUNTER

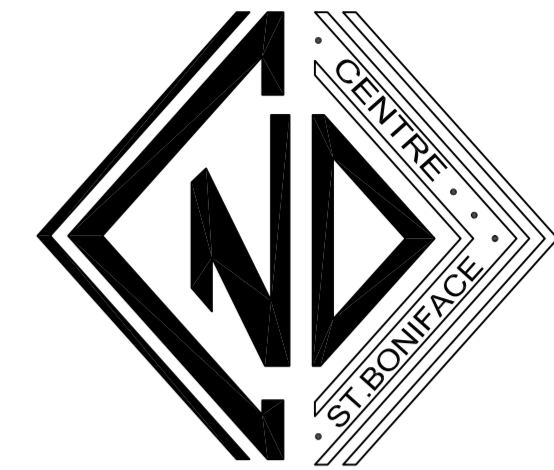

NO.	REVISION	DATE	BY
3	ISSUED FOR TENDER	Nov 2007	
2	ISSUED FOR FINAL REVIEW	6 July 2007	
1	ISSUED FOR REVIEW	7 May 2007	

THIS DRAWING IS THE EXCLUSIVE PROPERTY OF THE ARCHITECT AND CAN BE REPRODUCED ONLY WITH THE PERMISSION OF THE ARCHITECT IN WHICH CASE THE REPRODUCTION MUST BEAR THE NAME OF THE ARCHITECT.

THIS DRAWING SHALL NOT BE SCALED. FOLLOW GIVEN DIMENSIONS ONLY. THE CONTRACTOR SHALL SATISFY HIMSELF THAT ALL DIMENSIONS AND INFORMATION SHOWN ARE CORRECT.

PRIOR TO COMMENCEMENT OF WORK REPORT ANY DISCREPANCIES TO THE ARCHITECT.

VARIATIONS AND MODIFICATIONS TO WORK SHOWN WILL NOT BE ALLOWED WITHOUT WRITTEN PERMISSION OF THE ARCHITECT.

CONSULTANT

SEAL



ARCHITECTURE | INTERIOR DESIGN  
124 Nassau Street North | Winnipeg, Manitoba R3L 2H1  
Tel: (204) 453-6441 | Fax: (204) 453-3392  
E-mail: caa@escape.ca

PROJECT TITLE

NOTRE DAME  
COMMUNITY CENTRE  
RENOVATION  
271 AVE. DE LA CATHEDRALE  
WINNIPEG, MANITOBA

SHEET TITLE

SCHEDULES AND FINISHINGS  
PHASE 1

DRAWN BY	SCALE	SHEET NUMBER
MU		
EC	16 Oct. 2007	
PROJECT NUMBER	REVISION	
06-012		

A-8.0