


1
A.6 **OPEN OFFICE AREA**
1:50

REMOVE EXISTING DOOR AND HARDWARE
NEW GLAZING AND STOPS TO MATCH EXISTING



2
A.6 **OPEN OFFICE AREA**
1:50

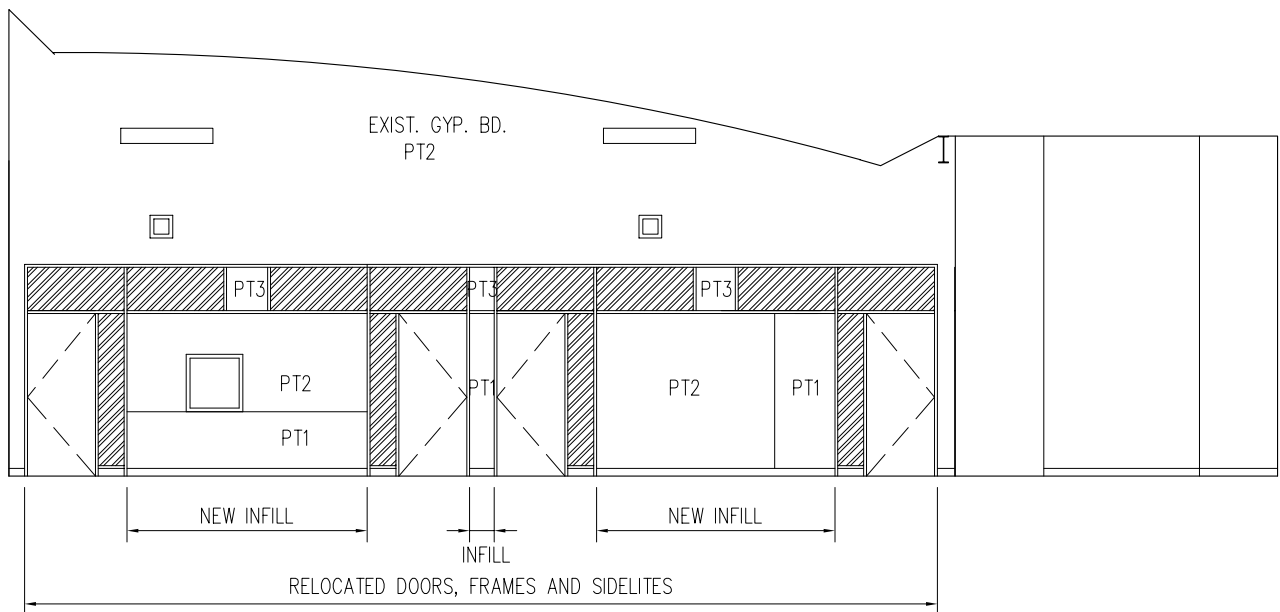

Friesen Tokar Architects + Landscape + Interior Designers
200 - 2033 Portage Avenue Winnipeg, Canada R3J 0K8 tel. 204.885.9323 fax. 204.837.7235

DRAWN BY D.G.	PROJECT TITLE CITY OF WINNIPEG INTERIOR RENOVATIONS WASTEWATER SERVICES AREA 1199 PACIFIC AVE. WPG, MB	DRAWING
DATE JAN. 2007	BID OPPORTUNITY NO. 56-2007	A.6
PROJECT NO. 06.988		