
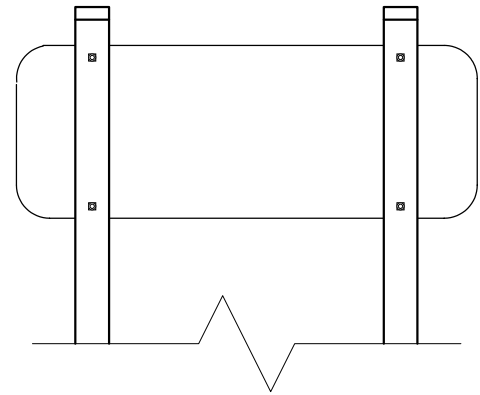


TITLE

# PARK SIGN INSTALLATION

SCD-717A

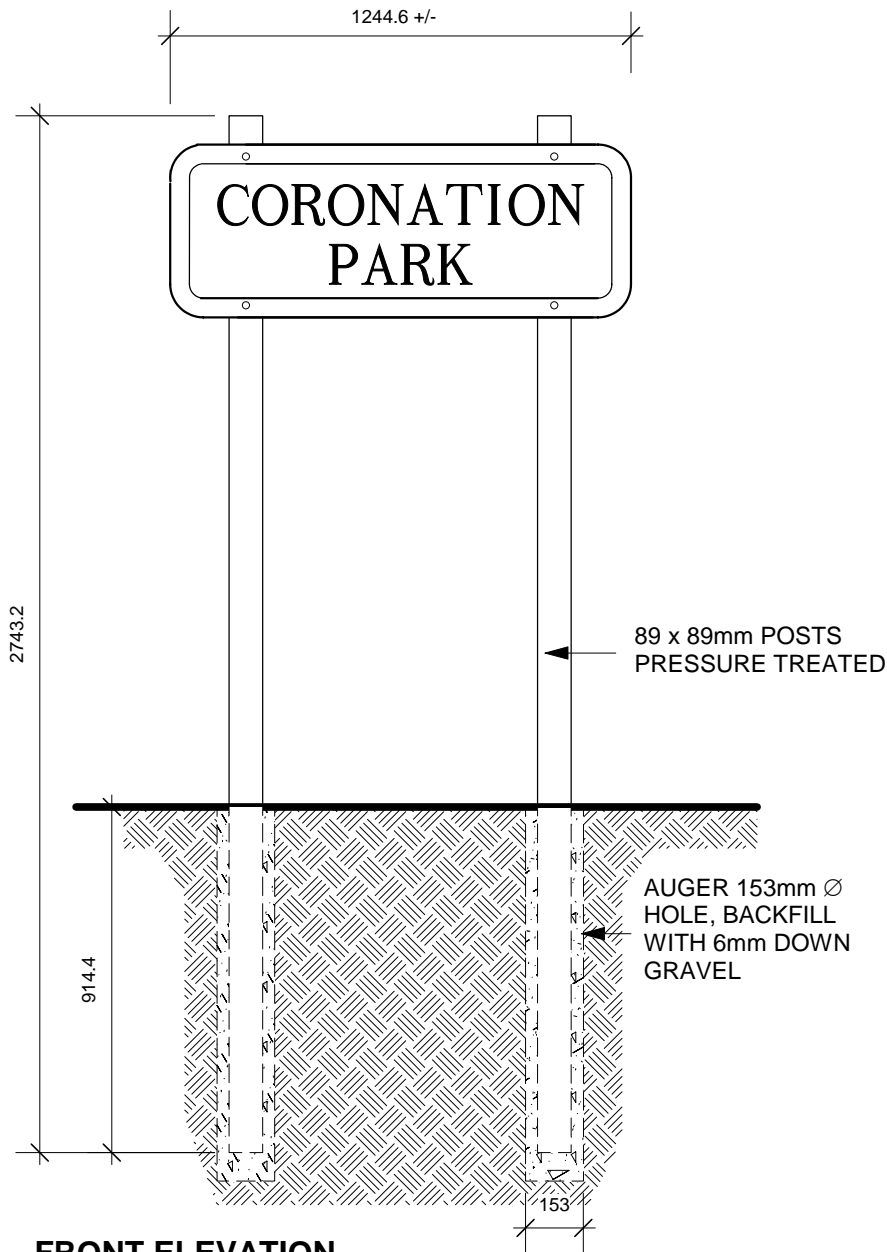

**BACK ELEVATION**

**FRONT ELEVATION**

**NOTE:**  
ALL DIMENSIONS SHOWN  
ARE IN MILLIMETERS.

DRAWN ST  
DATE AUG/03  
NOT TO SCALE

**NOTE:**  
\* IF POSTS ARE COMPOSED OF  
CCA PRESSURE TREATED WOOD,  
ZINC PLATED BOLTS ARE  
SUFFICIENT.  
IF POSTS ARE COMPOSED OF ACQ  
PRESSURE TREATED WOOD,  
STAINLESS STEEL BOLTS MUST BE  
USED.

THE CITY OF WINNIPEG  
Planning, Property and Development Department  
Planning and Land Use Division  
Unit 15 - 10 Fort Street, Winnipeg, MB, R3C 4X5

