



TITLE

# SANDBOX AND WOOD SEAT DETAILS

SCD-247a

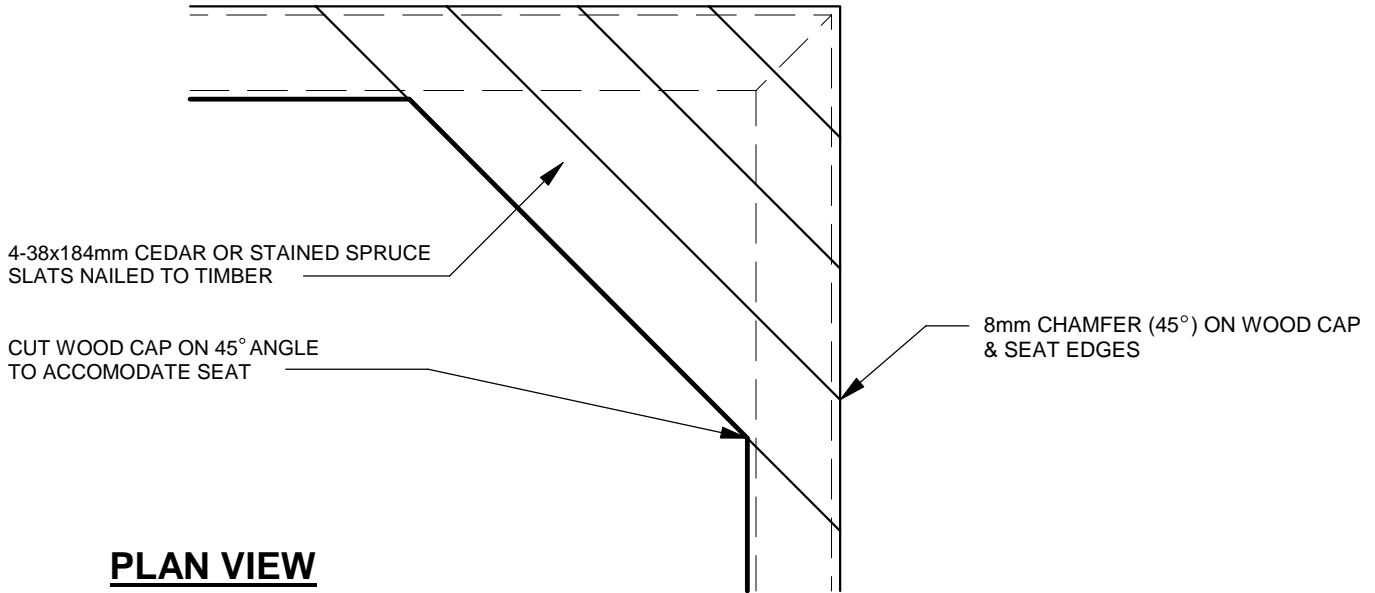

## PLAN VIEW

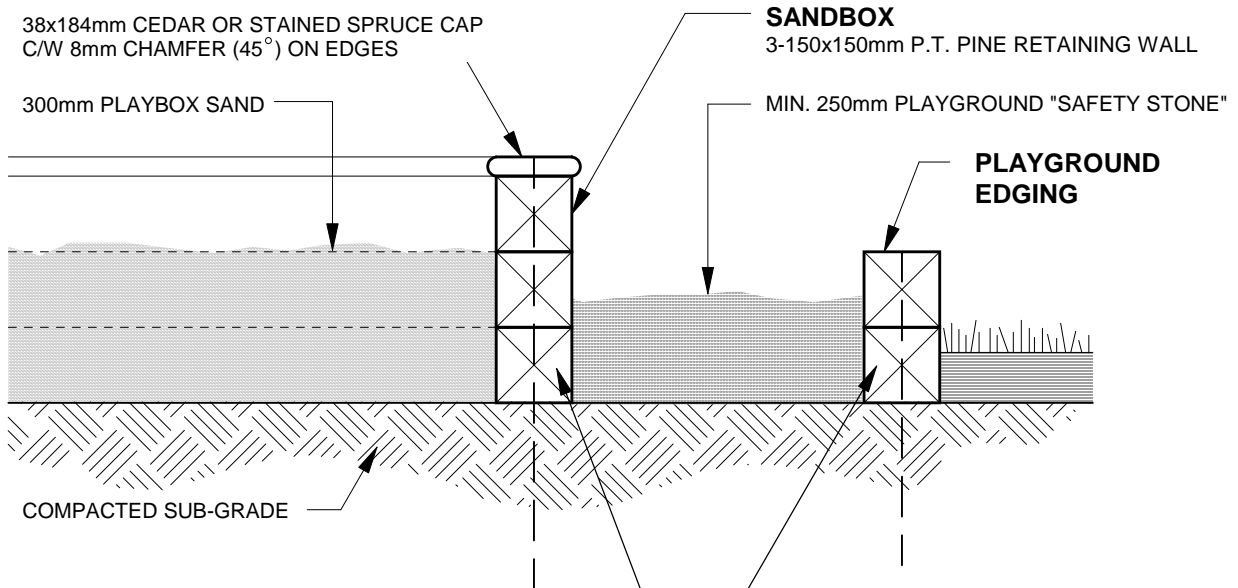

BASE COURSE TIMBERS SHALL BE PINNED WITH A MINIMUM OF THREE (3) 19mm dia. BY 900mm REBAR. ALL ROWS OF TIMBER ABOVE BASE COURSE SHALL BE SECURELY SPIKED WITH A MINIMUM OF TWO (2) 12mm dia. BY 250mm SPIKES AT MAXIMUM 1200mm O.C.

NOTE :  
IF A SPAN IS 1200mm OR LESS  
IT IS TO BE SECURED WITH REBAR  
AT BOTH ENDS

## CROSS SECTION

NOT TO SCALE

FEB/01

VC

THE CITY OF WINNIPEG  
Planning, Property and Development Department  
Planning and Land Use Division  
Unit 15 - 10 Fort Street, Winnipeg, MB, R3C 4X5

