


- NOTES**
- CONTRACTOR TO CONFIRM LOCATION OF ALL UTILITIES PRIOR TO CONSTRUCTION.
 - CONTRACTOR TO CONFIRM ALL DIMENSIONS AND REPORT ANY DISCREPANCIES TO CONTRACT ADMINISTRATOR PRIOR TO CONSTRUCTION.
 - LAYOUT TO BE APPROVED BY CONTRACT ADMINISTRATOR PRIOR TO ANY CONSTRUCTION, OR REMOVALS.
 - ALL DIMENSIONS ARE IN METRIC UNLESS OTHERWISE NOTED. DECIMAL NUMBERS INDICATE METERS.
 - REFER ALSO TO WRITTEN SPECIFICATIONS.
 - CONTRACTOR TO REPAIR ALL ON AND OFF SITE SODDED AREAS, TREES, CONCRETE, ROAD PAVING AND CURBS ETC., DAMAGED DURING CONSTRUCTION TO CONTRACT ADMINISTRATOR'S SATISFACTION AND TO THE CITY OF WINNIPEG STANDARDS AT HIS OWN COST.
 - CONSTRUCTION ACCESS TO BE LIMITED TO THE ROUTES SPECIFIED ON SITE BY CONTRACT ADMINISTRATOR
 - SUITABLE CLEAN EARTH FILL TO BE SALVAGED AND RE-USED AS INSTRUCTED BY CONTRACT ADMINISTRATOR. REFER TO WRITTEN SPECIFICATIONS.

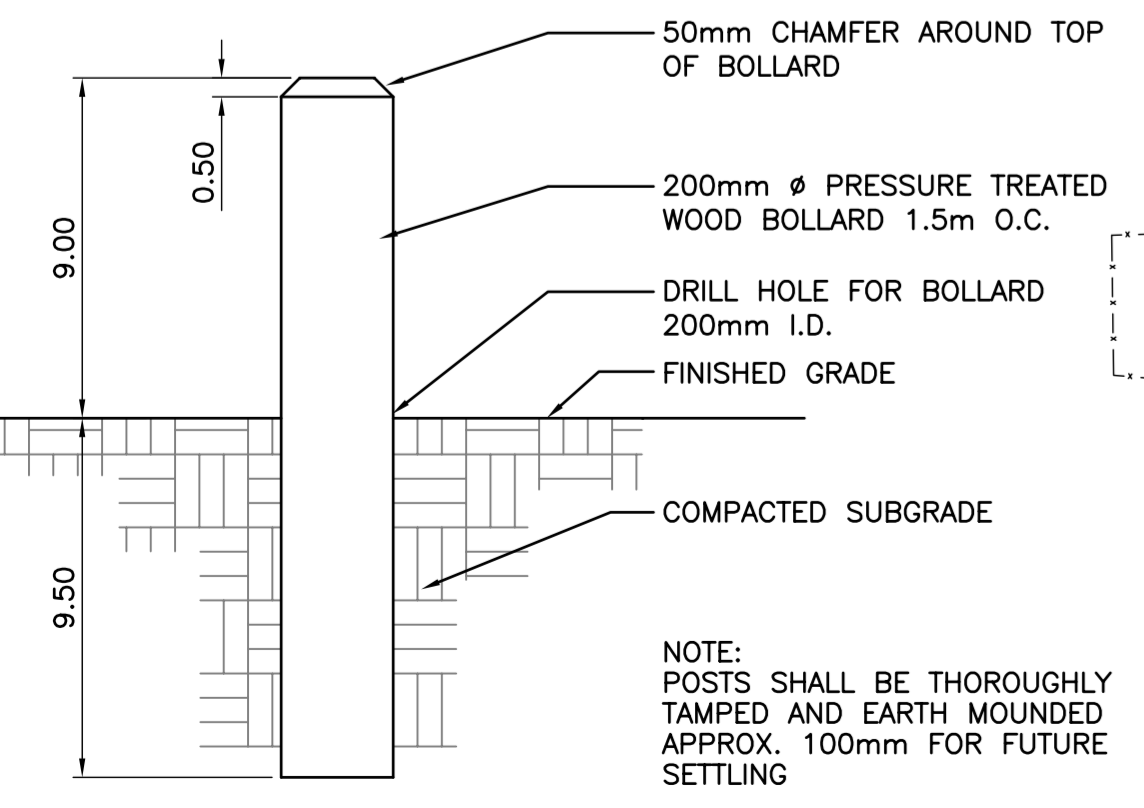

1 WOOD BOLLARD
L1 N.T.S.

LEGEND

- — — — — LIMIT OF WORK
- - - - - EXISTING COMBINED SEWER
- - - - - EXISTING WATER MAIN
- - - - - EXISTING TELEPHONE LINE
- - - - - EXISTING LDS LINE
- - - - - PROPERTY LINE
- ⊕ EXISTING FIRE HYDRANT
- - - - - EXISTING CHAIN LINK FENCE TO BE REMOVED
- - - - - EXISTING CHAIN LINK FENCE TO BE REMOVED BY OTHERS
- - - - - NEW CATCH BASIN
- EXISTING CATCH BASIN
- EXISTING TREES TO REMAIN
- ⊕ SOD AND TOPSOIL
- ▨ EXISTING BASEBALL INFIELD TO BE REMOVED AND REPLACED WITH SOD AND TOPSOIL
- ▩ EXISTING GRAVEL PAVEMENT TO BE REMOVED AND REPLACED WITH SOD AND TOPSOIL

No.	Revisions	Date	By
24-08-07	1=500		
Designed By	Drawn By	Checked By	
PR/SR	PR	SR	

McGOWAN·RUSSELL
 Client
CITY OF WINNIPEG
 Project Title
OLD EX GROUNDS ATHLETIC FIELD IMPROVEMENTS
 Sheet Title
LAYOUT PLAN
 Project No. 06-020
 Drawing No. L1

