


SITE PLAN



SECTION NTS

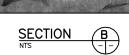




APEGIN

Certificate of Authorization


Dillon Consulting Limited (MB)

No 1789 Date:

 


GENERAL NOTES:

- THE INTENT OF THIS DRAWING IS TO SHOW THE LAYOUT OF THE EXISTING BRIDGE CURBS, SIDEWALK, AND STRUCTURE. REFER TO THE RECORD DRAWINGS B231-02-133 OF THE EXISTING STRUCTURE FOR COMPLETE DETAILS.
- 2. THE CONTRACTOR IS RESPONSIBLE FOR VERIFYING ALL DIMENSIONS AND ELEVATIONS OF THE EXISTING SIDEWALK, CURBS, U/S GIRDER, AND DECK OVERHANG. DIMENSIONS AND FABRICATION DETAILS THAT CONTROL THE FIELD MATCHING OF PARTS SHALL RECEIVE VERY CAREFUL ATTENTION IN ORDER TO AVOID FIELD ADJUSTMENT. REPORT ANY DISCREPANCIES IMMEDIATELY TO DILLON CONSULTING LTD. (204) 453-2301.
- 3. CHAIN LINK FENCE MATERIALS AND CONSTRUCTION METHODS SHALL BE IN ACCORDANCE WITH CW 3550.
- 4. DO NOT DISPOSE OF ANY MATERIAL WITHIN THE RIVER OR IN ANY OTHER SUBMERGED PORTION OF THE RIVER.
- 5. CONTRACTOR SHALL OBTAIN NECESSARY CLEARANCES FOR ALL UTILITIES AT HIS/HER EXPENSE.
- 6. CONTRACTOR SHALL ENSURE THAT PROPER WORKPLACE HEALTH AND SAFETY PROCEDURES ARE IN PLACE PRIOR TO CONSTRUCTION.
- 7. SEE SHEET 2 OF 2 FOR ELEVATIONS AND SECTIONS.

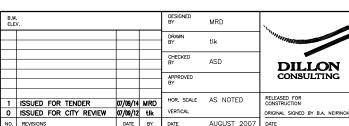

AUGUST 2007 DATE

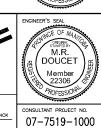

OF MANIFORMAND BY MARED BY	Winnipeg THE CITY O
UCET	2007 BRIDGE MAINTENANCE ESPLANADE RIEL BRIDGE AT EAS' ABUTMENT
PROJECT NO. 19-1000	FENCING INSTALLATION SITE PLAN AND GENERAL NOTES

OF WINNIPEG CITY DRAWING NUMBER B110-07-01 BID OPP NO. 685-2007

METRIC WHOLE NUMBERS INDICATE MILLIMETRES DECIMALIZED NUMBERS INDICATE METRES