


SECTION B - B

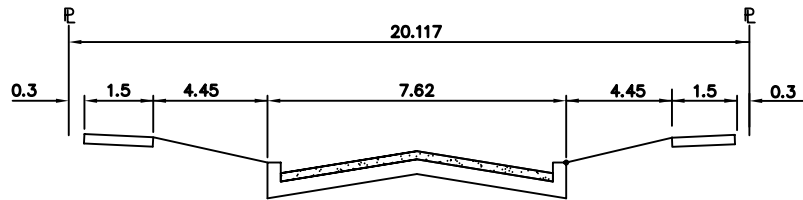

SECTION A - A

ASPHALT OVERLAY COMPLETE WITH GEOTEXTILE INCLUDES

1. MINOR WALK REPAIR
2. CRACK & SEATING EXISTING PAVEMENT
3. MINOR UNDERGROUND WORK
4. PAVEMENT PATCHING
5. CONSTRUCTION OF CURB AND GUTTER

76-2007 BID OPPORTUNITY



THE CITY OF WINNIPEG  
PUBLIC WORKS DEPARTMENT  
TRANSPORTATION ENGINEERING DIVISION  
TECHNOLOGY SERVICES BRANCH  
106 - 1155 PACIFIC AVE

2007 RESIDENTIAL STREET RENEWALS ON  
CRYSTAL AVENUE FROM  
ST. MARY'S RD TO ST. THOMAS RD

DATE:  
07-01-11

DRAWING NO.  
04

DRAWN BY:  
B. C.

SCALE:  
N.T.S