



# 2007 SEWER CLEANING AND INSPECTION - WILLOW DISTRICT - MAP ONE

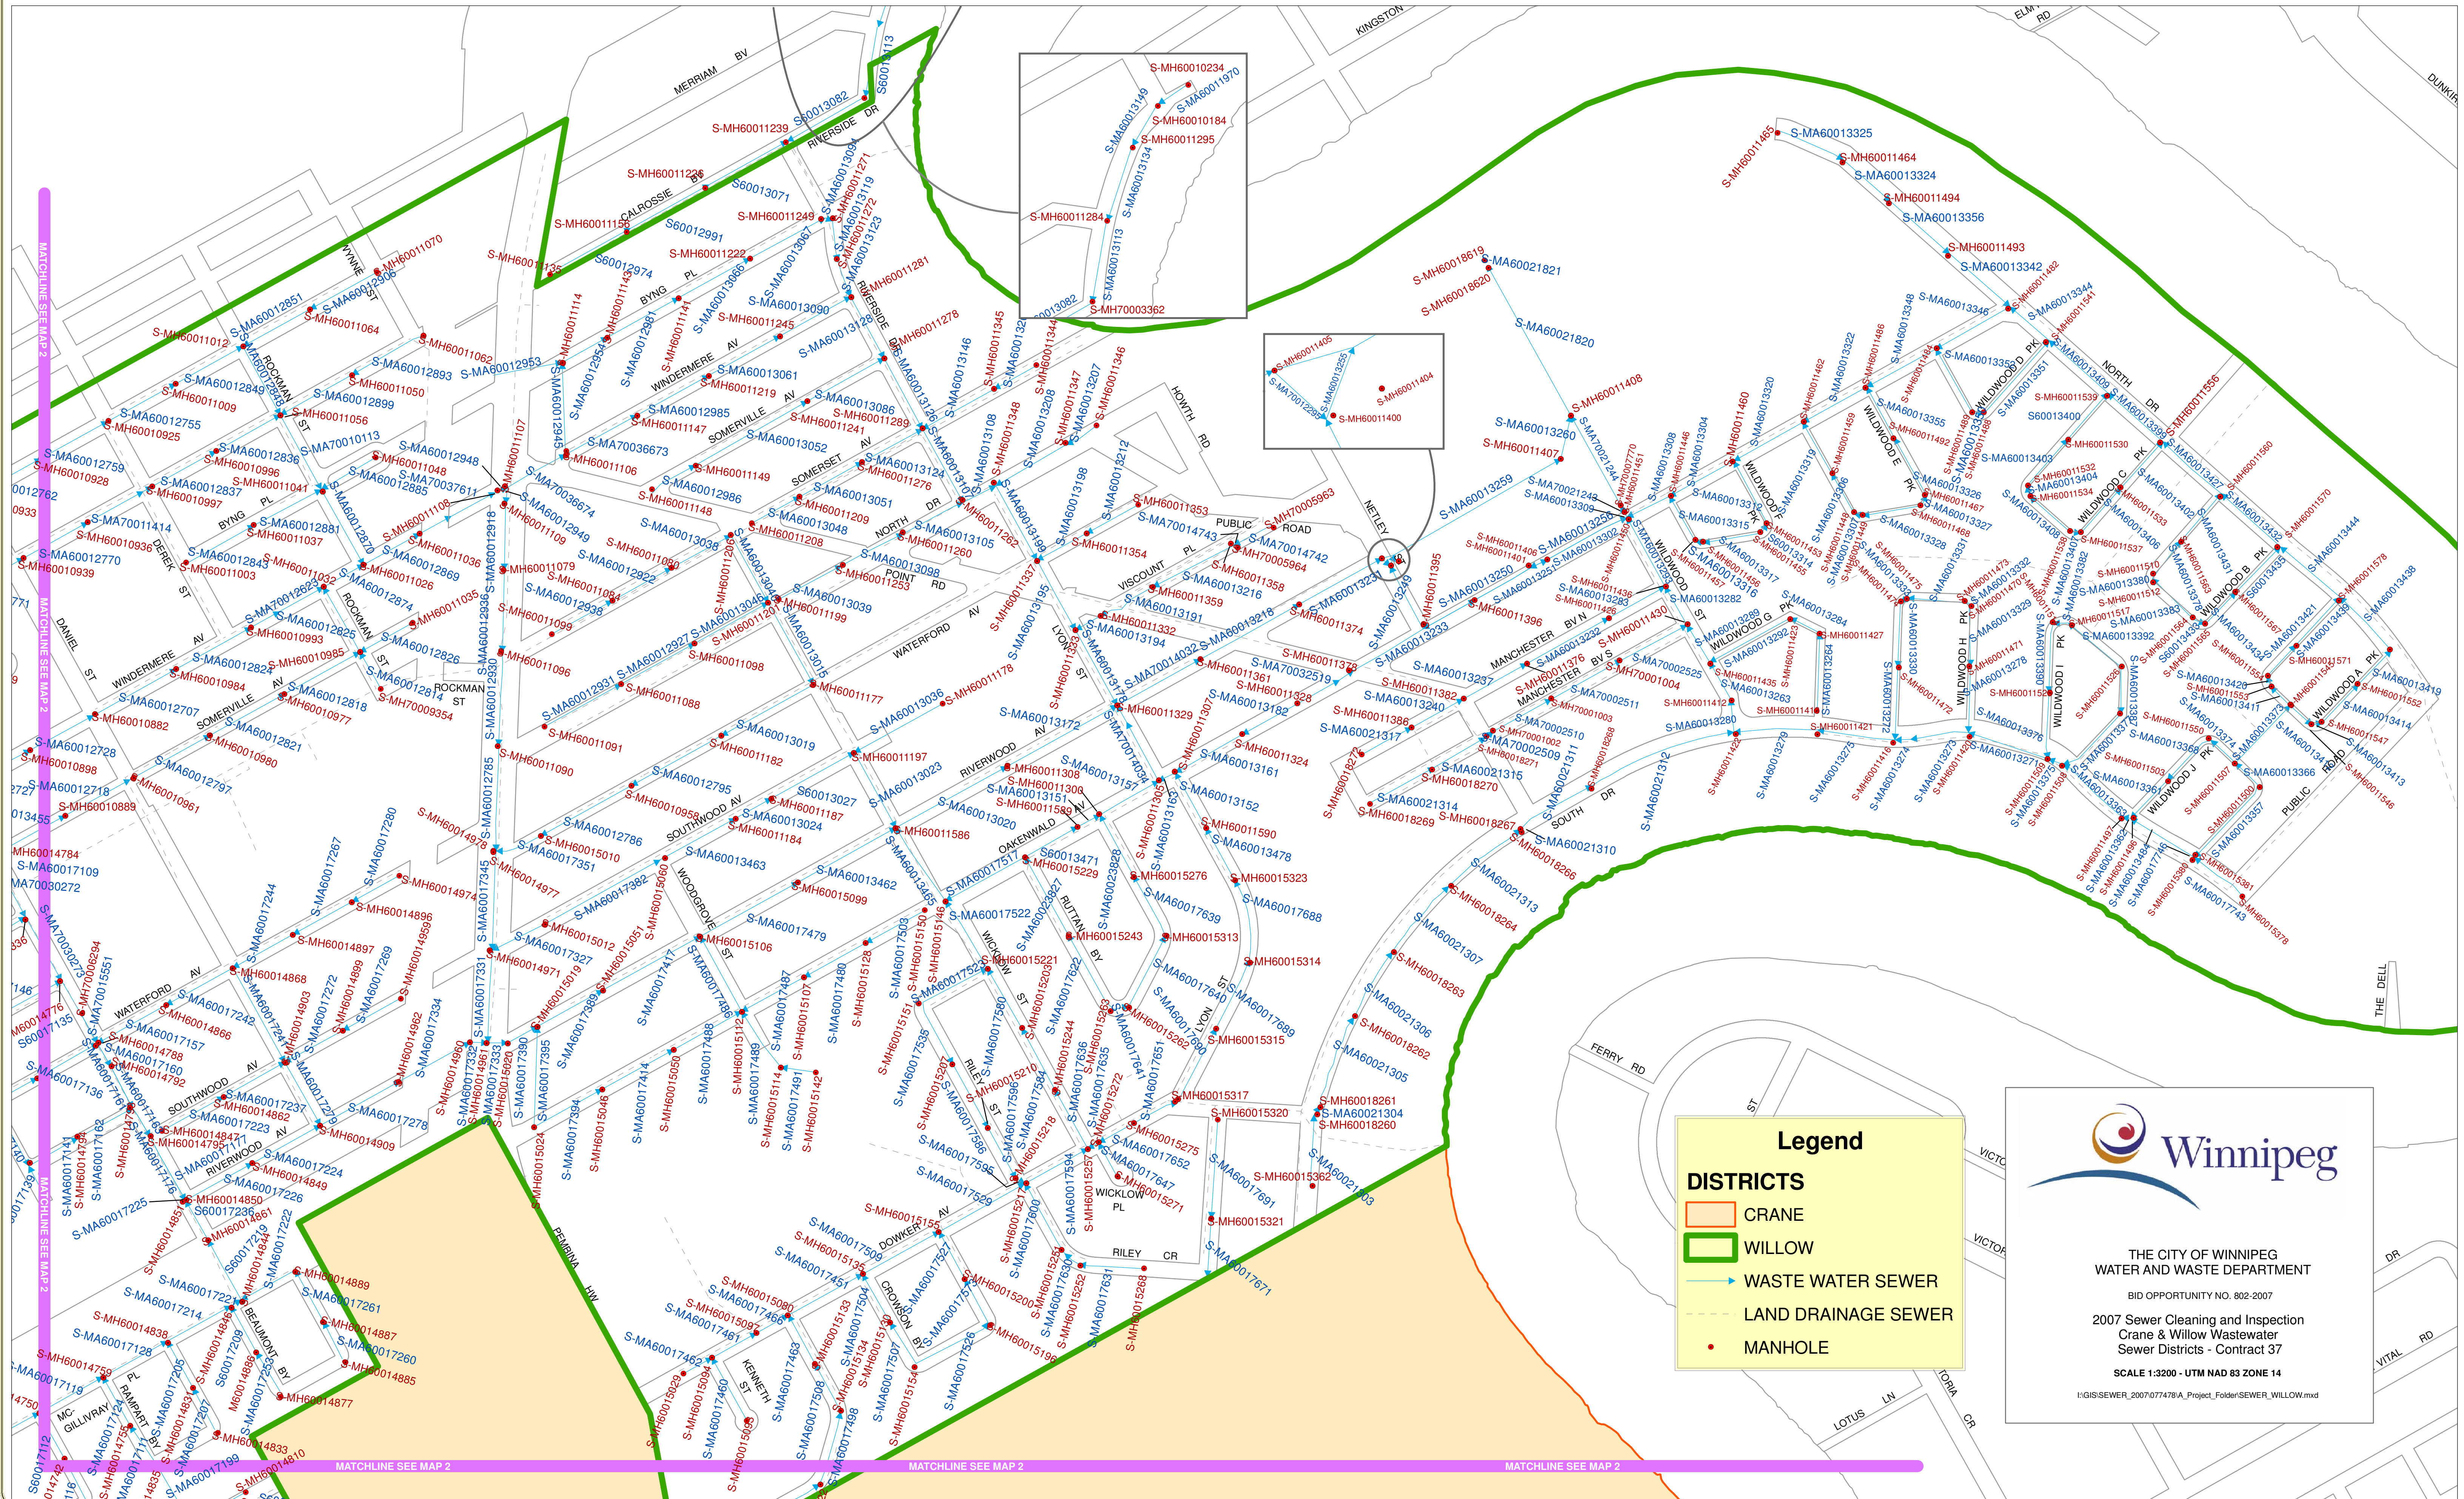

**Legend**

- CRANE
- WILLOW
- WASTE WATER SEWER
- LAND DRAINAGE SEWER
- MANHOLE



THE CITY OF WINNIPEG  
WATER AND WASTE DEPARTMENT  
BID OPPORTUNITY NO. 802-2007  
2007 Sewer Cleaning and Inspection  
Sewer Districts - Contract 37  
SCALE 1:3200 - UTM NAD 83 ZONE 14  
I:\GIS\SEWER\_2007\077478\A\_Project\_Folder\SEWER\_WILLOW.mxd